

PLAN N° 17928
Deposited in the Land Registry
Office at Prince George, B.C. this
30 day of Jan, 1969


Registrar

PLAN OF RIGHT-OF-WAY THROUGH
THE FRACTIONAL SOUTHEAST QUARTER OF
DISTRICT LOT 753
CARIBOO DISTRICT - BRITISH COLUMBIA

SCALE: 1" = 100'

NOTE: Bearings are astronomic, derived from the
South boundary of D.L. 753 as shown on plan 17297.

LEGEND:
• OPP denotes an old pipe post found.
• OIP denotes an old iron pin found.
• IP denotes an iron pin placed on this survey.

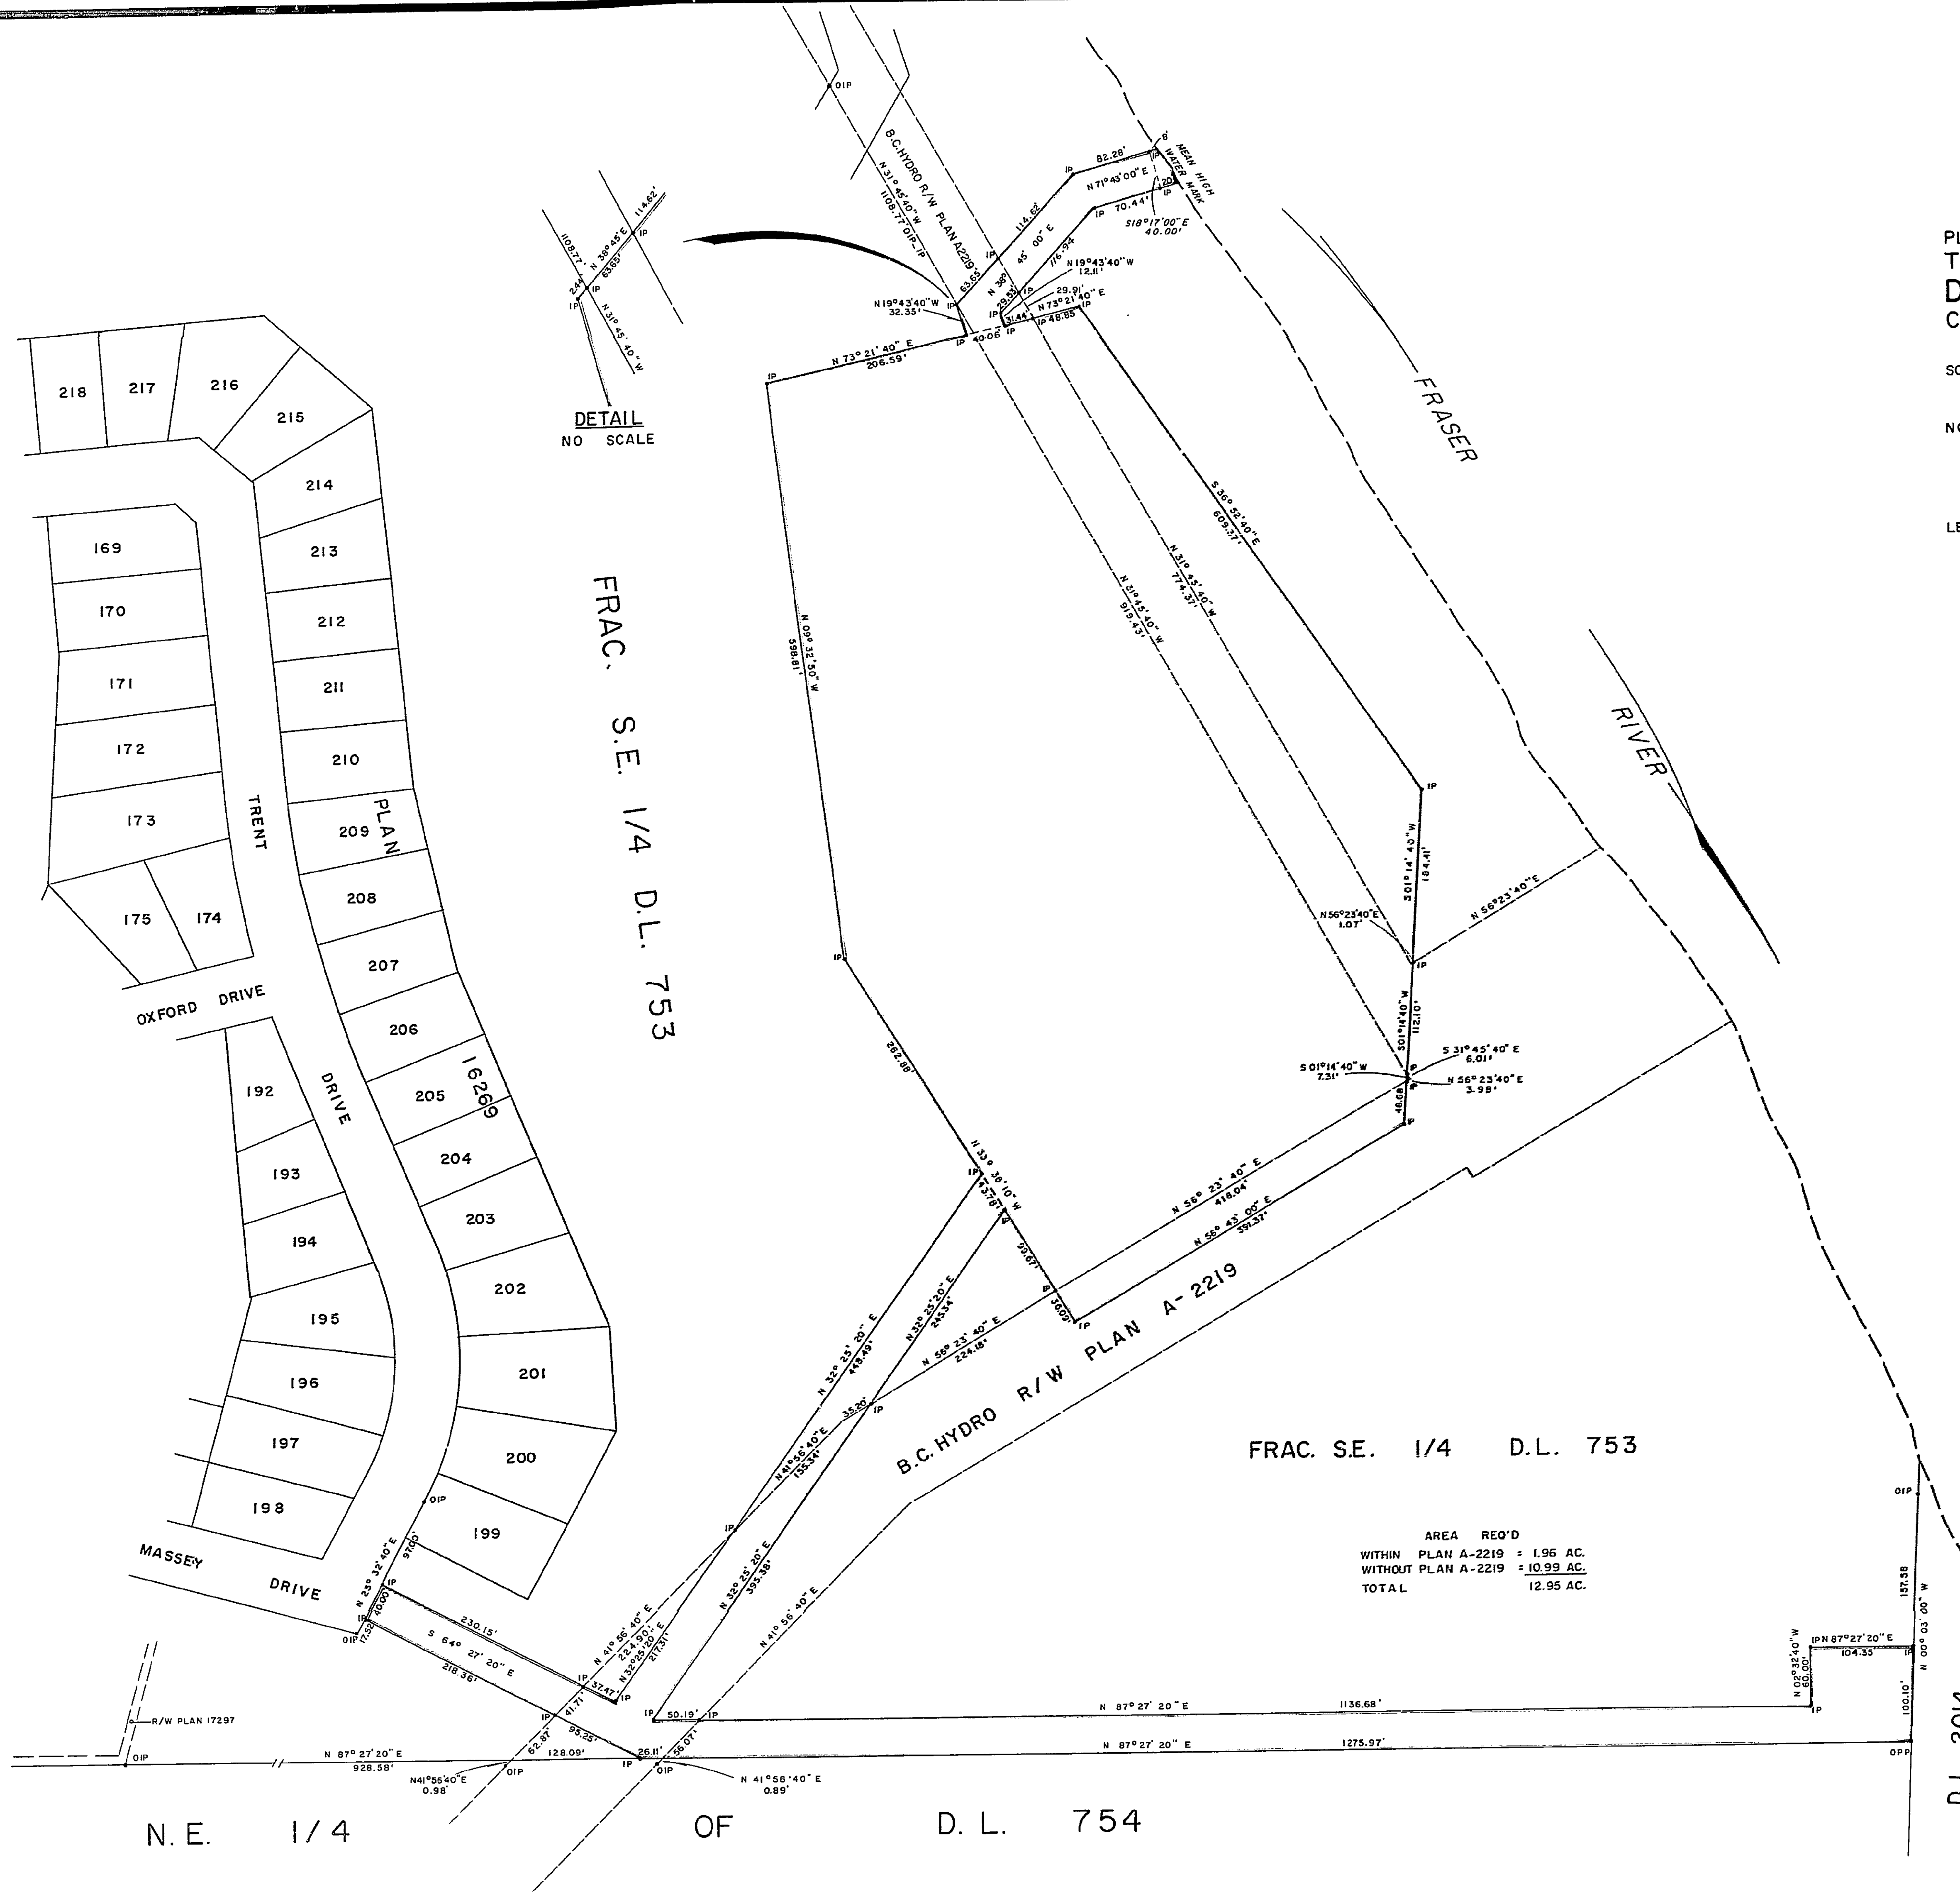

FRAC. S.E. 1/4 D.L. 753

AREA REQ'D
WITHIN PLAN A-2219 = 1.96 AC.
WITHOUT PLAN A-2219 = 10.99 AC.
TOTAL = 12.95 AC.

D.L. 2014

I, DONALD A. DUFFY, of the City of Prince George,
a British Columbia Land Surveyor make oath and say
that I was present at and did personally superintend
the survey represented by this plan and that the survey
and plan are correct. The said survey was completed
on the 12th day of November, 1968.

D. Duffy
B.C.L.S.

Sworn before me this 29th
day of JANUARY, 1969.

A Commissioner for taking Affidavits
for British Columbia.