


Plan No 17962

Deposited in the Land Registry Office at Prince George, B.C.,

this 4 day of March, 1969.

P. H. Galt
Registrar.

DL 343

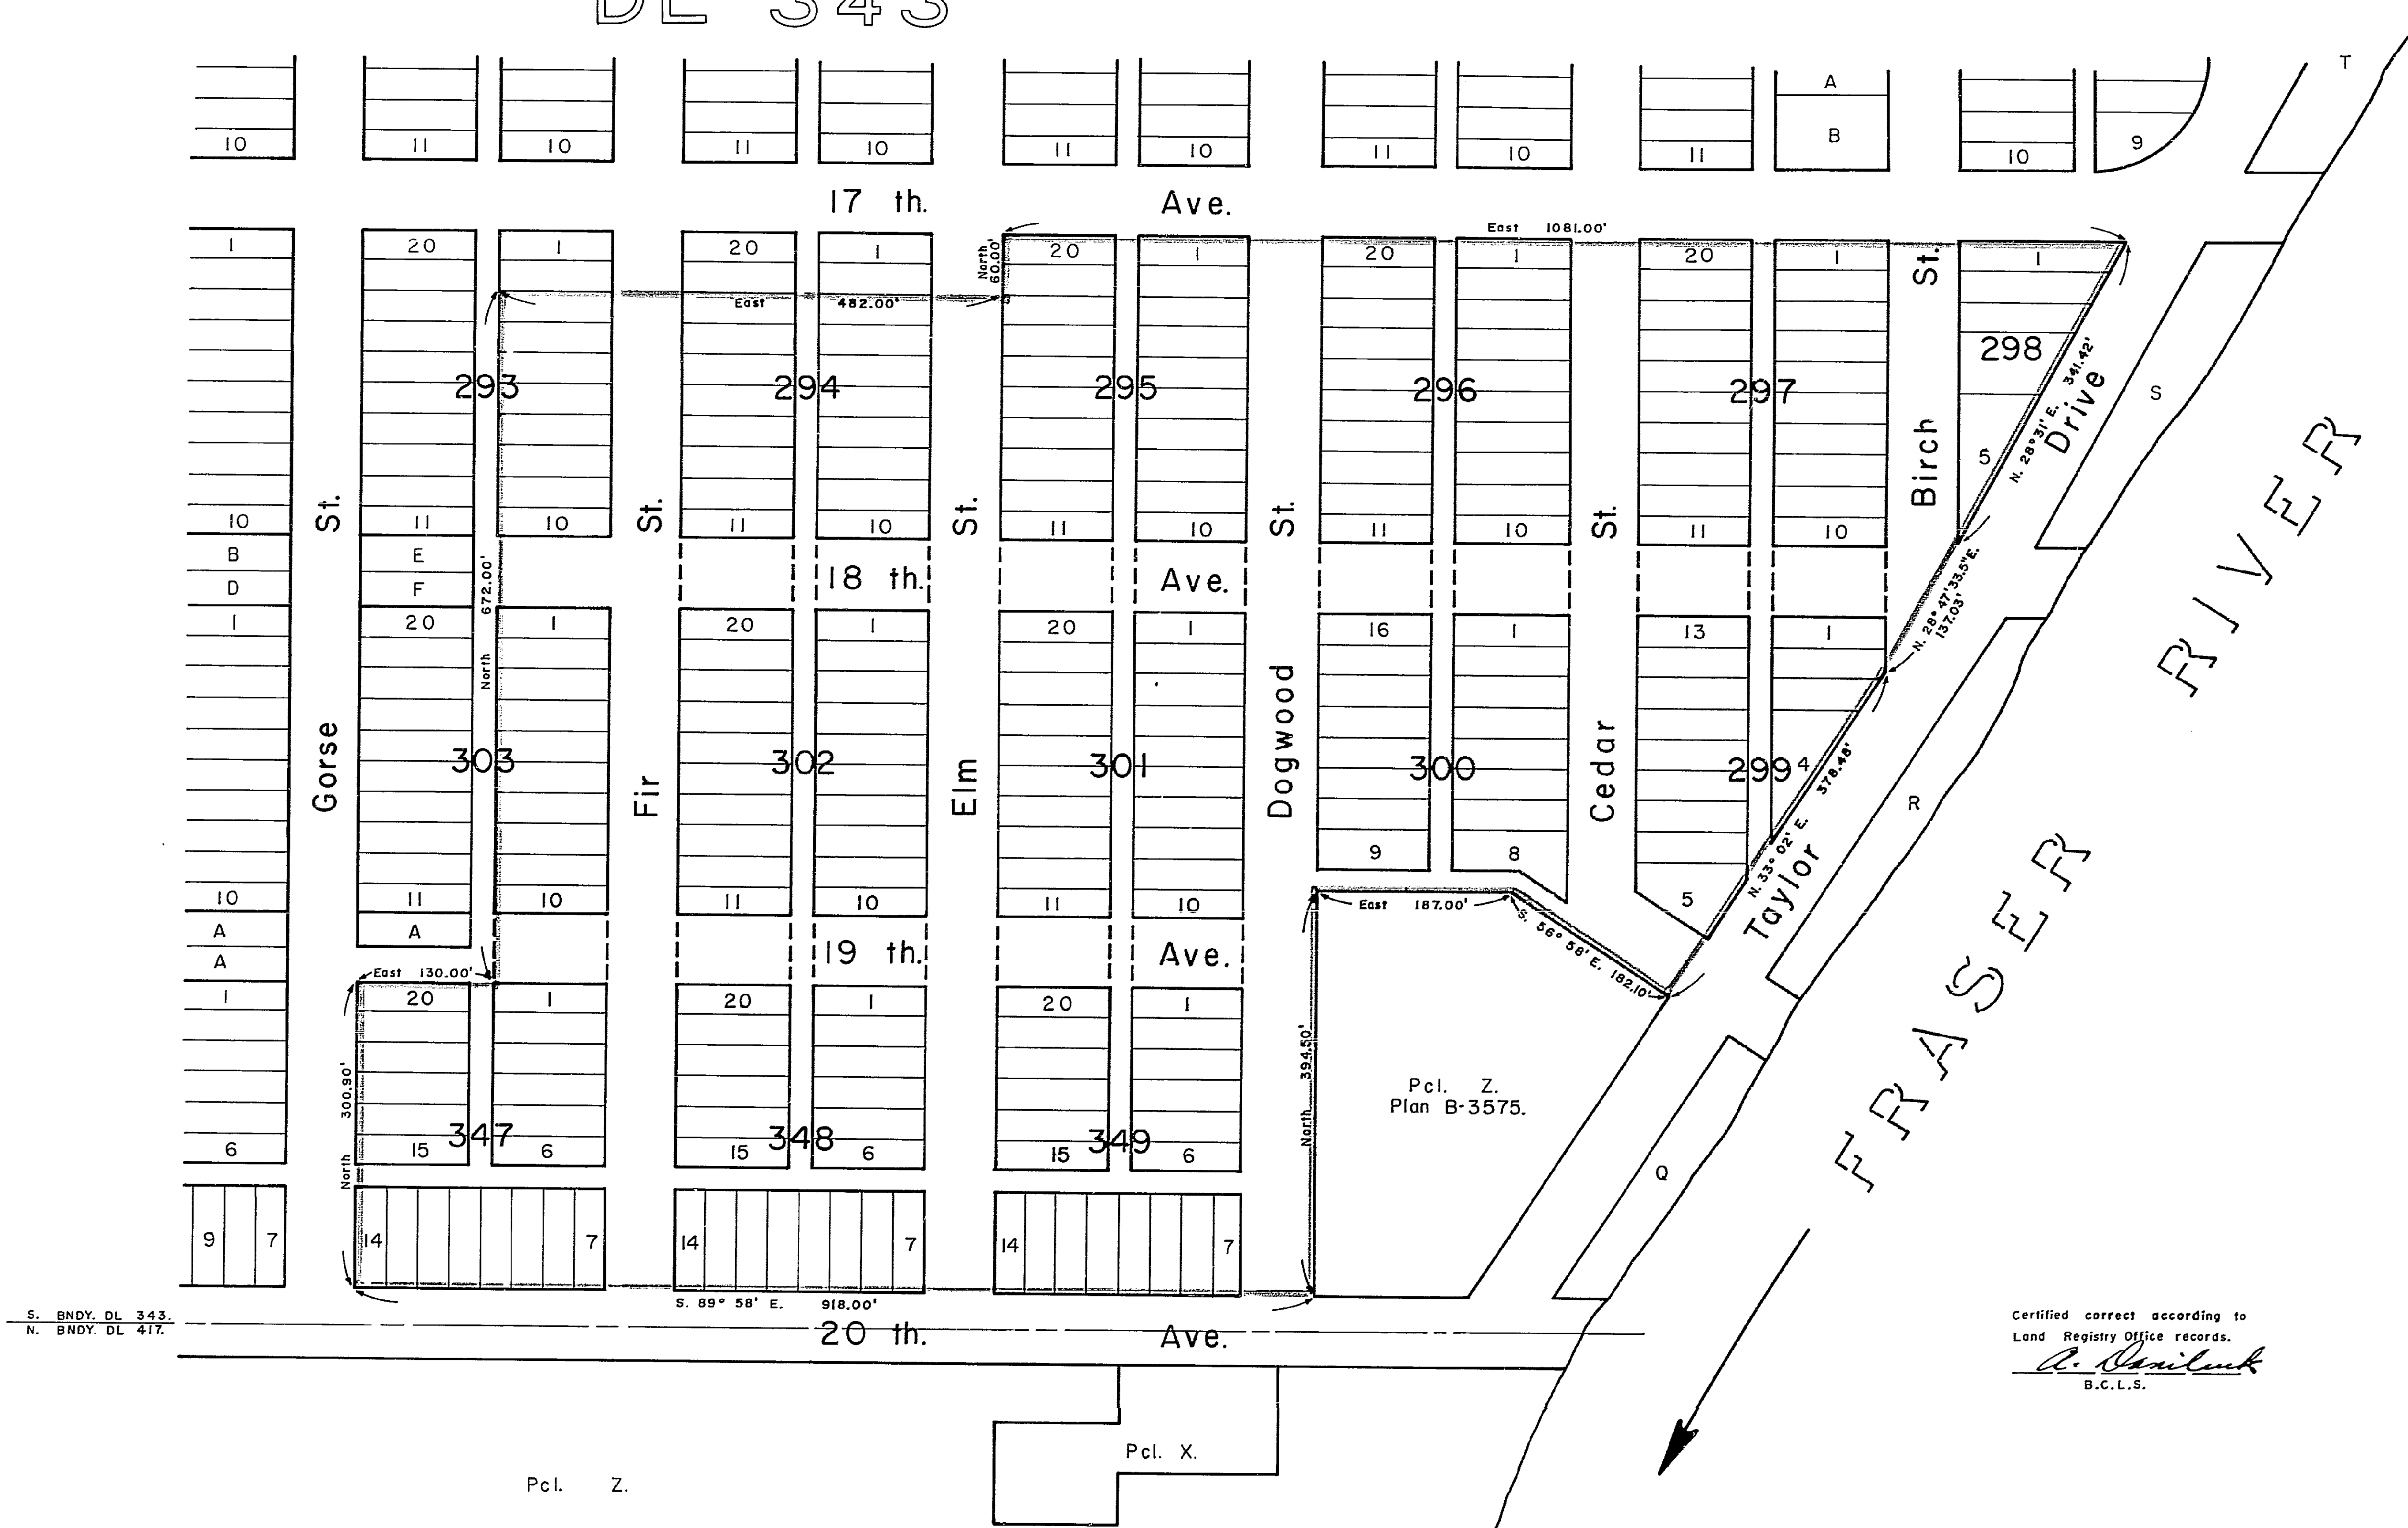

S. BNDY. DL 343.
N. BNDY. DL 417.

Pcl. Z.

Pcl. X.

Certified correct according to
Land Registry Office records.
A. Hamilton
B.C.L.S.

Plan to accompany The Order under the Plans Cancellation Act, showing the Parcel created by the cancellation of the interior lines of Lots 3 to 10 incl. Block 293, Lots 3 to 18 incl. Block 294, all of Blocks 295, 296, 297, 298, 299, 300, 301, 302, and Lots 1 to 10 incl. Block 303, all of Blocks 347, 348, 349, and all Lanes and Roads contained therein. All in District Lot 343. Cariboo District. Plan 1268. Scale: 1" = 100'.

DL 417