

RECEIVED

APR 9 1969

CITY ASSESSOR  
PRINCE GEORGE


PLAN No 17963

Deposited in the Land Registry Office  
at Prince George on the 4 day of March 1969.

*[Signature]*  
Registrar

PLAN OF SUBDIVISION OF  
PART OF PARCEL X, PLAN 17962 PLAN 1268,  
DISTRICT LOT 343,  
CARIBOO DISTRICT.

SCALE : 1" = 100'

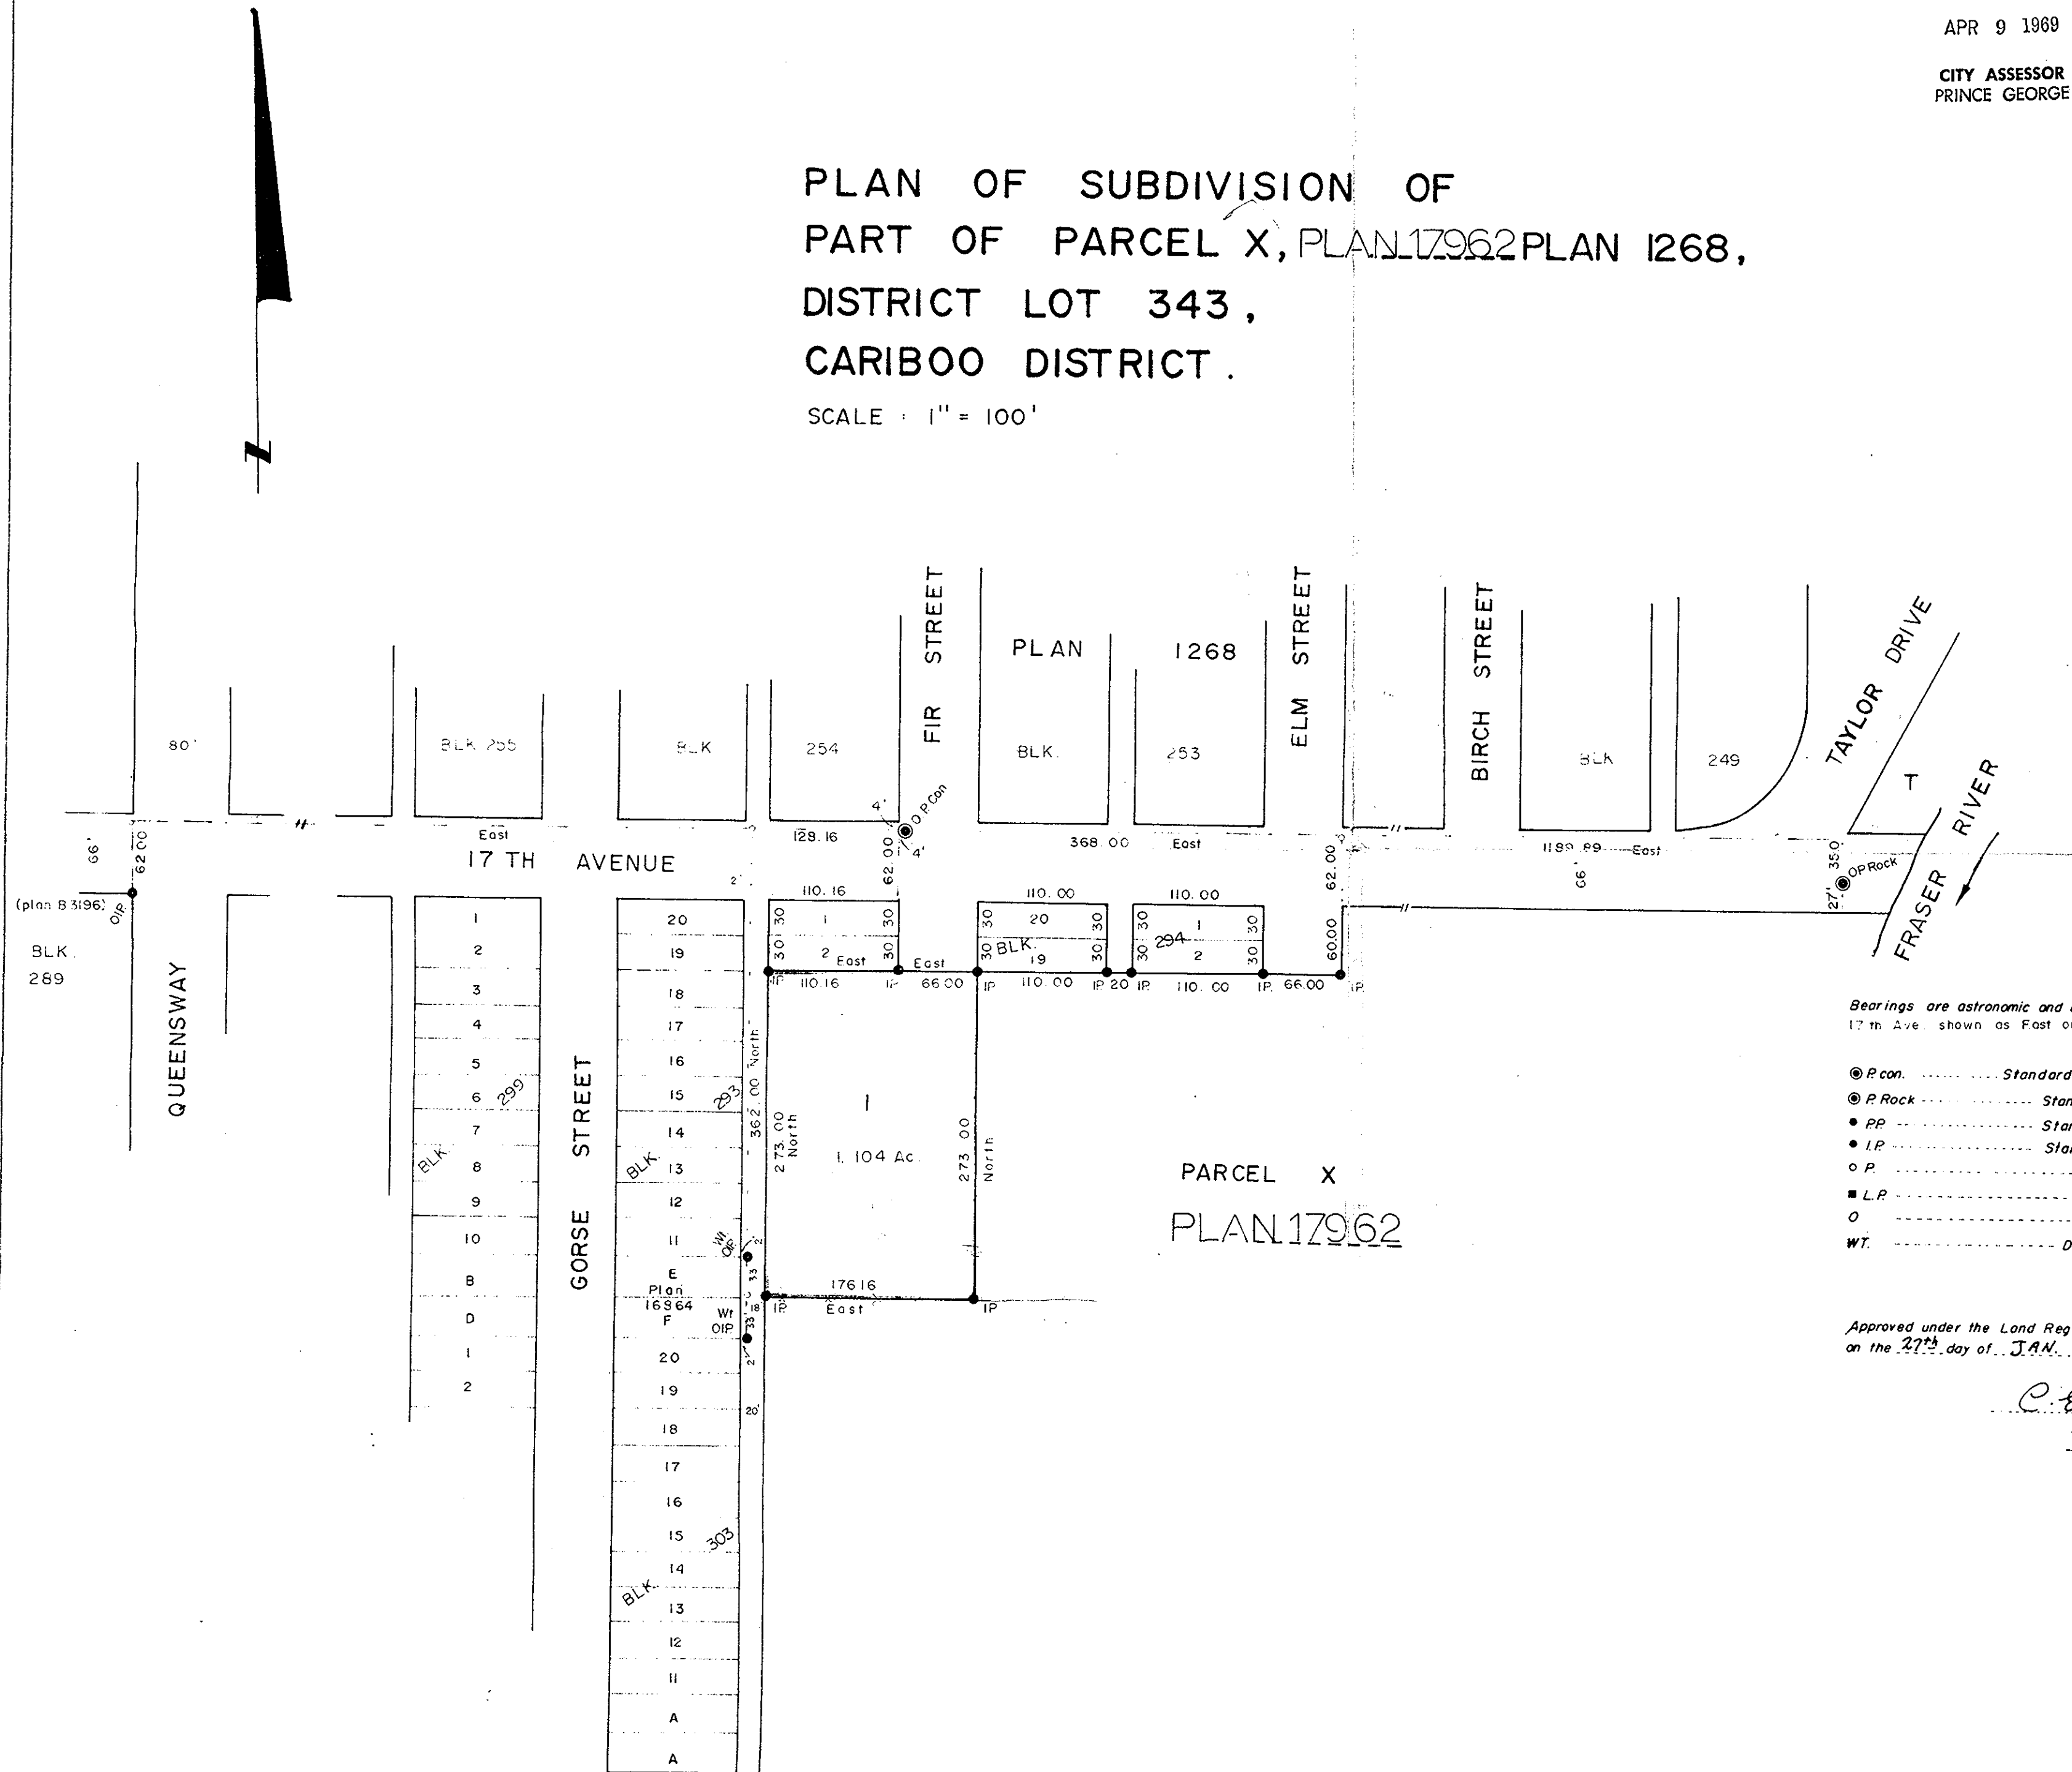

Bearings are astronomic and are derived from  
17th Ave. shown as East on Plan 1268.

- P.con. .... Standard Concrete Post.
- P.Rock .... Standard Rock Post.
- P.P. .... Standard Pipe Post.
- I.P. .... Standard Iron Post.
- P. .... Wooden Post.
- L.P. .... Lead Plug.
- O. .... Denoting "Old"
- WT. .... Denoting "Witness"

I, V. Bartelli, of the City of Prince George,  
British Columbia Land Surveyor, make oath and  
say that I was present at and did personally  
superintend the survey represented by this  
plan and that the survey and plan are correct.  
The said survey was completed on  
the 8th day of October, 1968.

*[Signature]*

Sworn before me at Prince George,  
this 10 day of October, 1968.

Approved under the Land Registry Act  
on the 27th day of JAN. 1969.

*[Signature]*  
Approving Officer

*[Signature]*  
Commissioner for taking affidavits  
for British Columbia.

Owner *[Signature]*  
Acting Mayor

*[Signature]*  
CITY CLERK