


PLAN No 17964

Deposited in the Land Registry Office  
at Prince George on the 4 day of March 1942.

*[Signature]*  
Registrar.

PLAN OF RIGHT OF WAY  
(PURSUANT TO SECTION 169 OF  
THE PUBLIC SCHOOLS ACT)  
THROUGH LOT 2, PLAN 17401,  
DISTRICT LOT 777, CARIBOO DISTRICT.  
SCALE : 1" = 100'

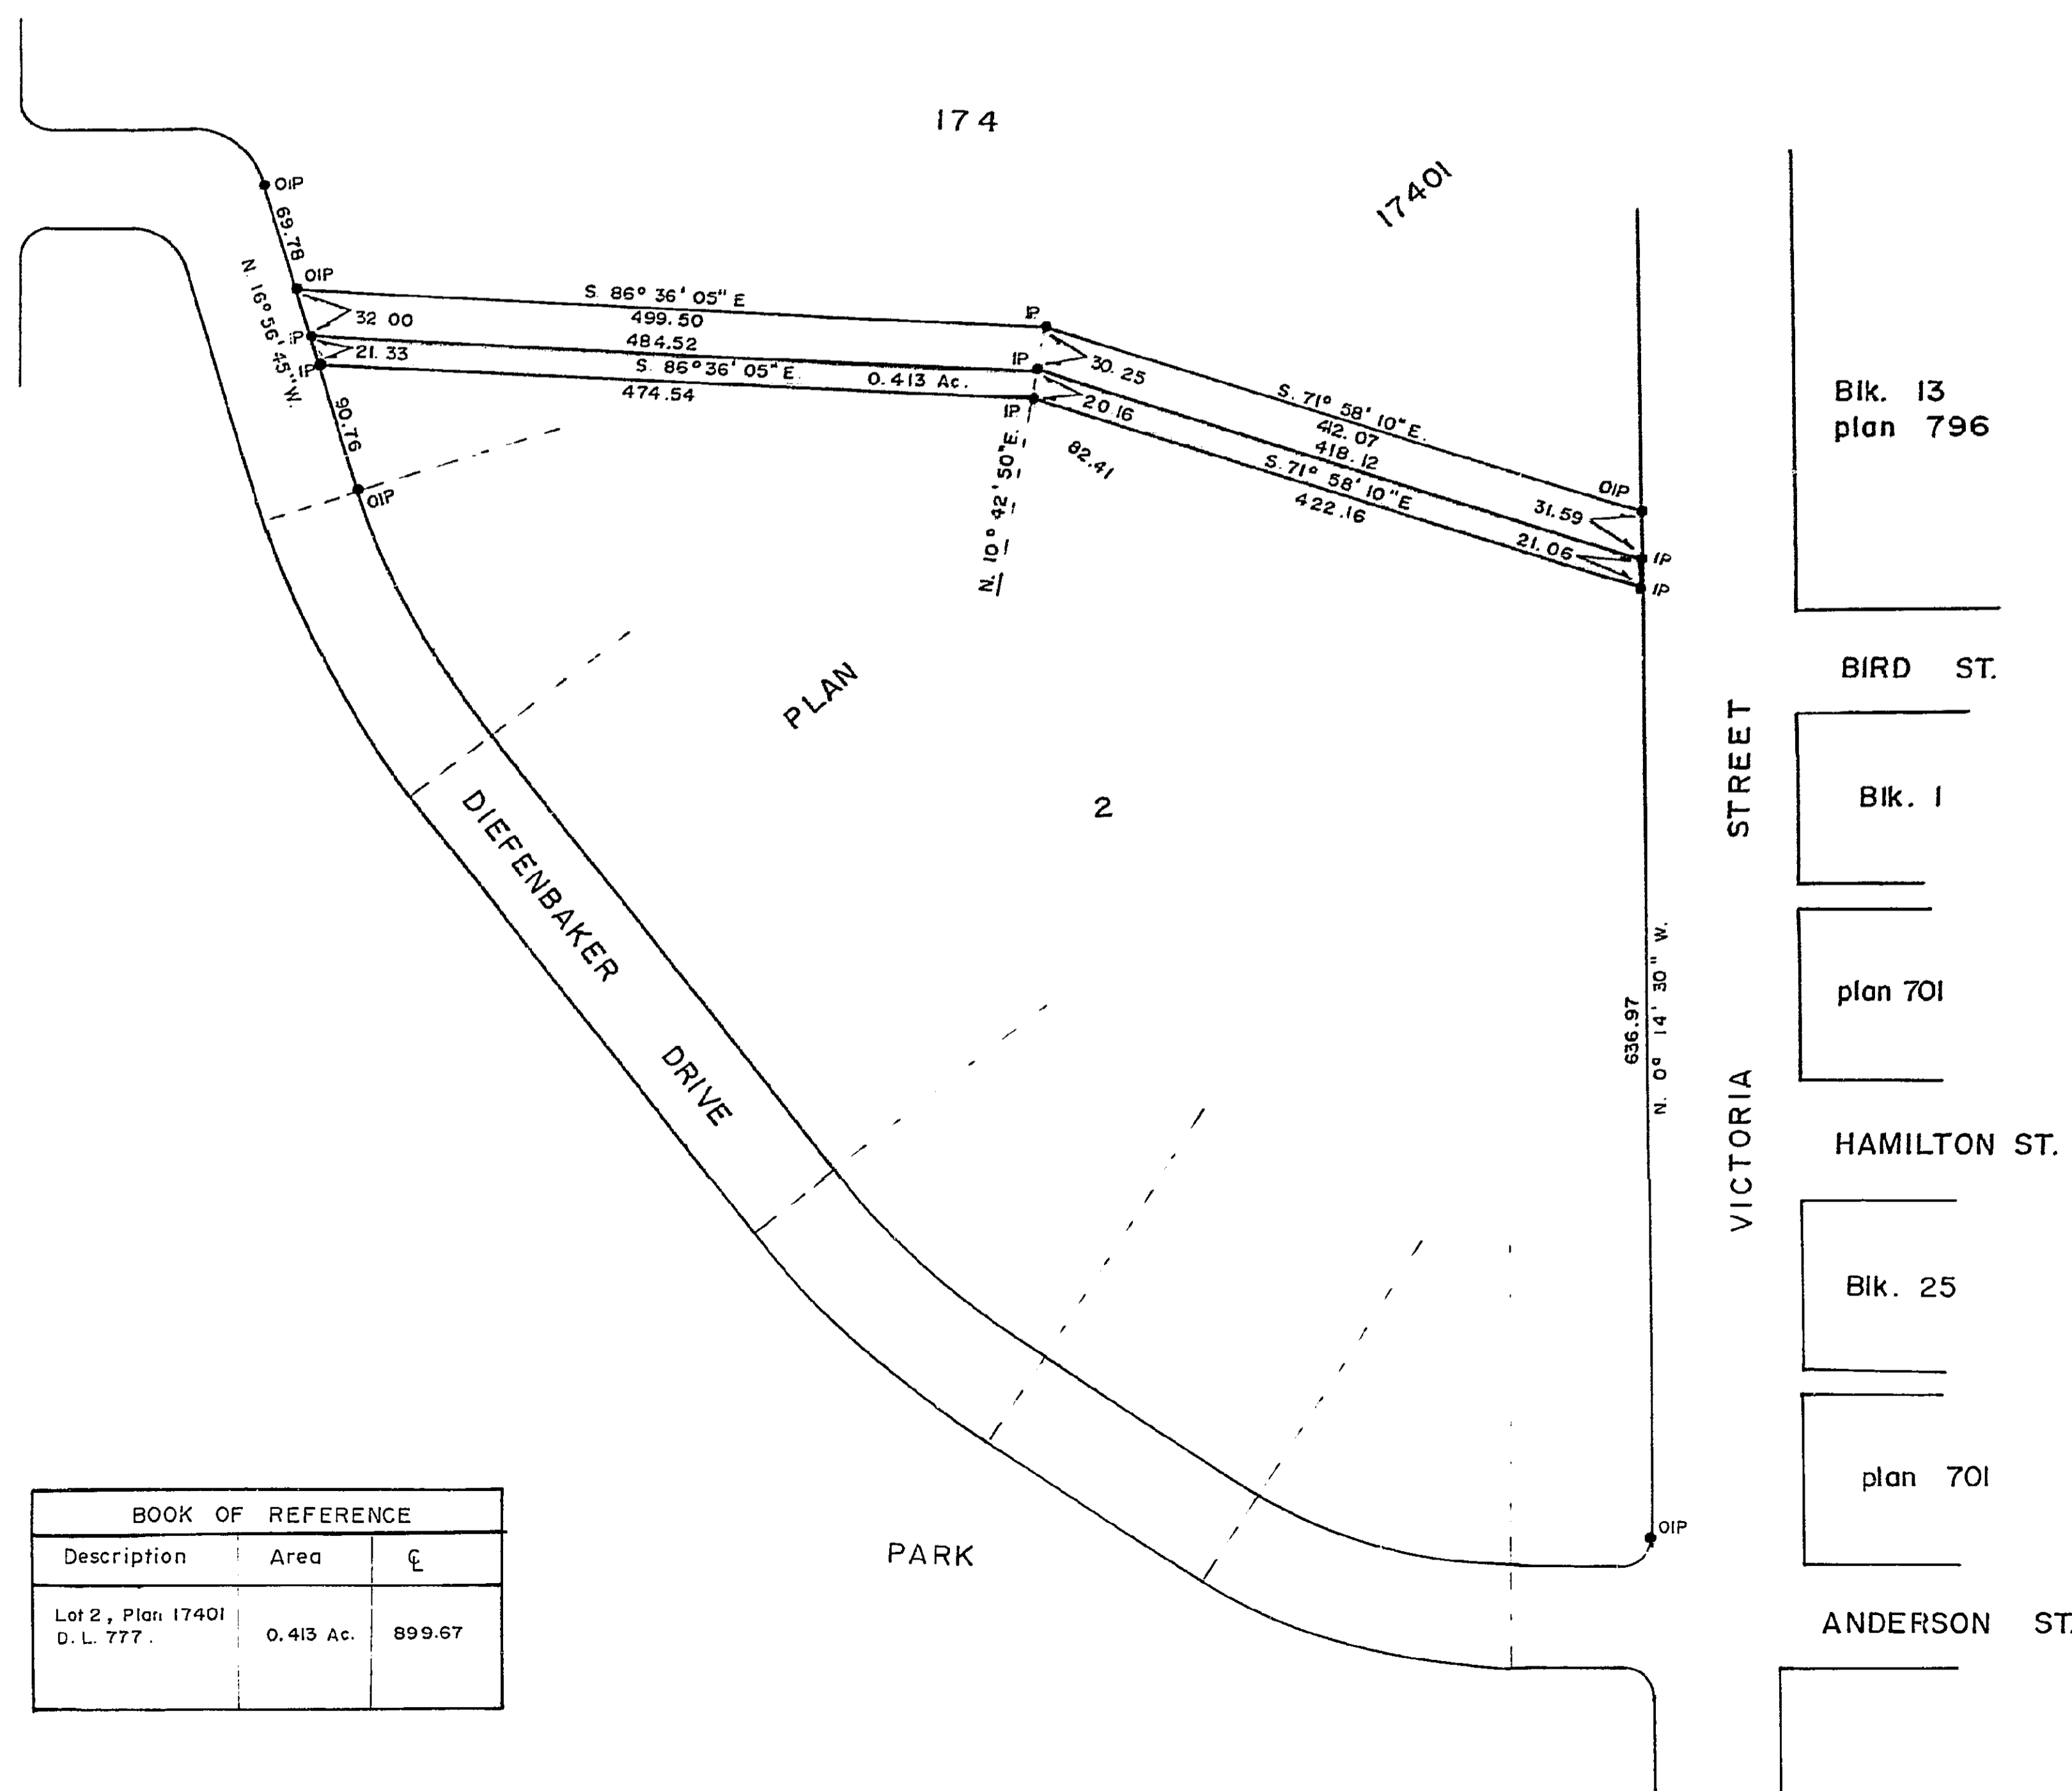

BOOK OF REFERENCE		
Description	Area	£
Lot 2, Plan 17401 D. L. 777.	0.413 Ac.	899.67

Blk. 13  
plan 796

BIRD ST.

Blk. 1

plan 701

HAMILTON ST.

Blk. 25

plan 701

ANDERSON ST.

Bearings are astronomic and are derived from  
Plan 17401

- ⊙ P.con. .... Standard Concrete Post.
- ⊙ P.Rock .... Standard Rock Post.
- P.P. .... Standard Pipe Post.
- L.P. .... Standard Iron Post.
- P. .... Wooden Post.
- L.P. .... Lead Plug.
- .... Denoting "Old"
- WT. .... Denoting "Witness"

I, V. Bartlett, of the City of Prince George,  
British Columbia Land Surveyor, make oath and  
say that I was present at and did personally  
superintend the survey represented by this  
plan and that the survey and plan are correct.  
The said survey was completed on  
the 7 day of OCTOBER 1942.

*[Signature]*

Sworn before me at Prince George  
this 10 day of October 1942.

*[Signature]*  
Commissioner for taking affidavits  
for British Columbia