


PLAN OF SUBDIVISION OF PART OF
DISTRICT LOT 819
 EXCEPT N.1/2 OF N.W. 1/4 OF
DISTRICT LOT 819
 AND EXCEPT BLOCK A
 AND EXCEPT PLAN CG 2054
 CARIBOO DISTRICT - BRITISH COLUMBIA
 SCALE: 1" = 200'

PLAN N^o 18028
 Deposited in the Land Registry
 Office at Prince George, B.C. this
9 day of May, 1969.

[Signature]
 Registrar

NOTE: Bearings are astronomic, derived from
 the East boundary of Lot 1, Plan 17504.

LEGEND: • OPP Denotes an old pipe post found.
 • OIP Denotes an old iron pin found.
 • IP Denotes an iron pin placed on this survey.

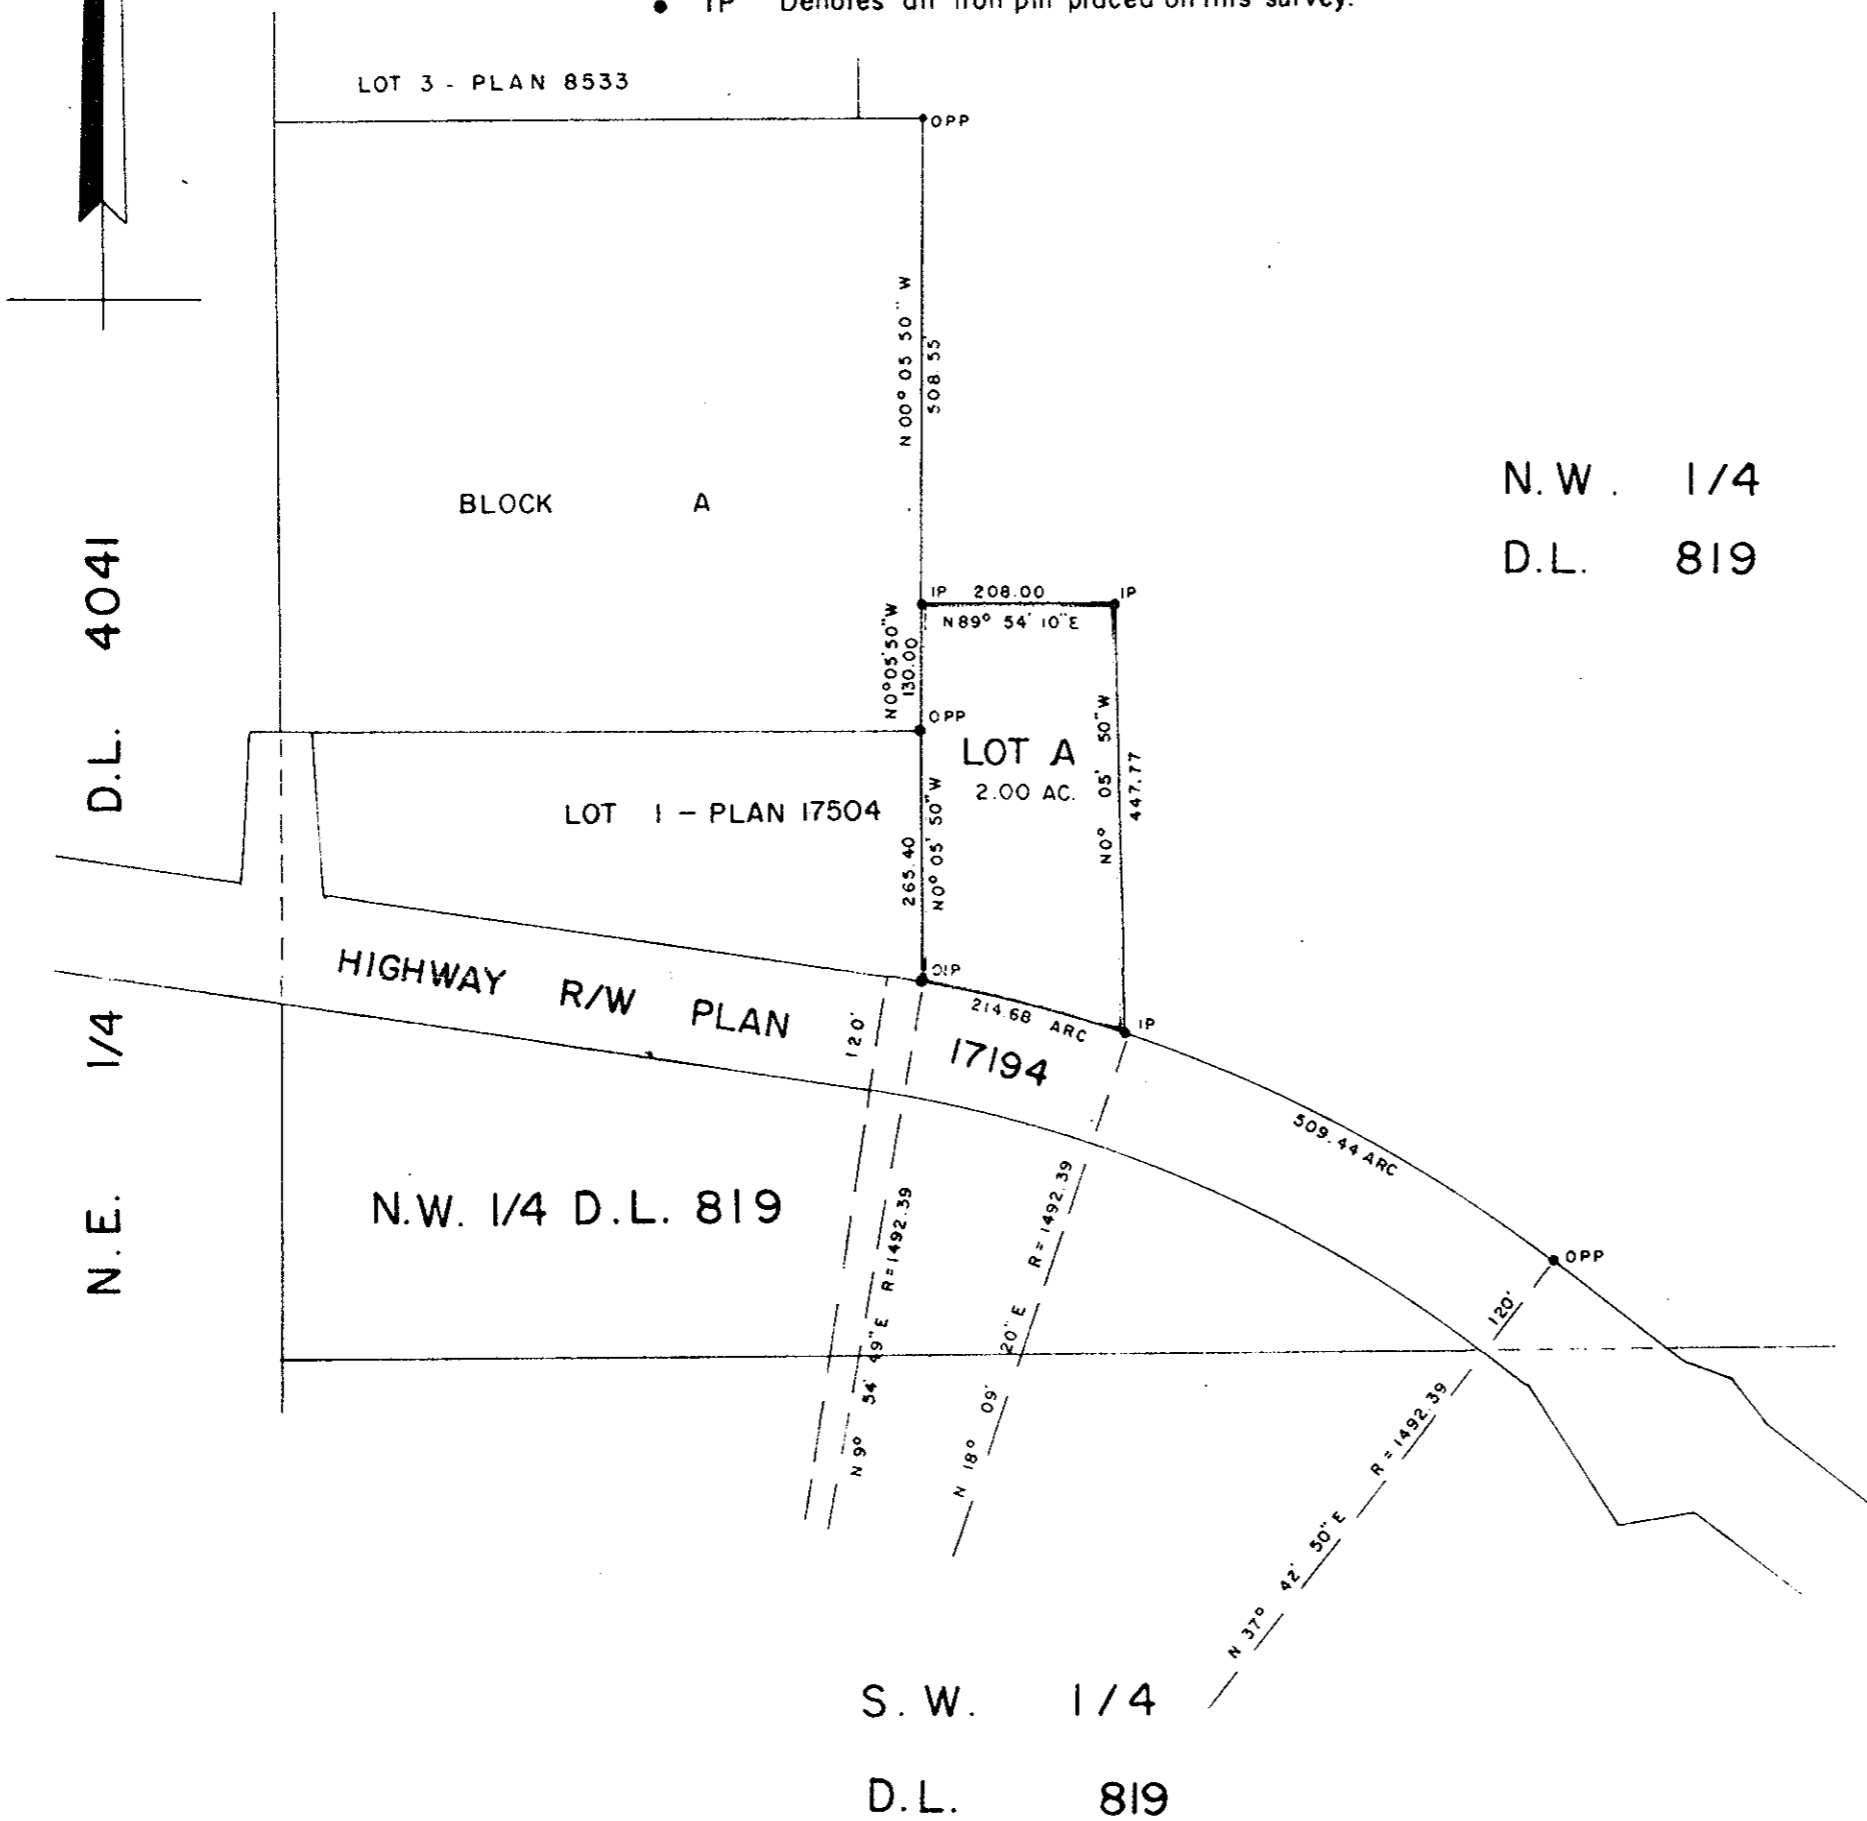

I, DONALD A. DUFFY, of the City of Prince George, a British Columbia Land Surveyor make oath and say that I was present at and did personally superintend the survey represented by this plan and that the survey and plan are correct. The said survey was completed on the 19th day of February, 1969.

[Signature]
 B. C. L. S.

Sworn before me this 21ST
 day of MARCH, 1969.

[Signature]
 A Commissioner for taking Affidavits
 within the Province of British Columbia.

[Signature]
 Owner

[Signature]
 Witness

Approved under the Land Registry Act
 this 14th day of April, 1969.

[Signature]
 Approving Officer, Dept. of Highways.