

PLAN NO. 18043


DEPOSITED IN THE LAND REGISTRY OFFICE at Prince George on the 2nd DAY OF May 1969.

[Signature]
REGISTRAR.

PLAN OF SUBDIVISION
OF PART OF LOT 10 PLAN 9394
S.W. 1/4 DISTRICT LOT 2433
CARIBOO DISTRICT

SCALE 1"=50'

LOT A
PLAN 15765

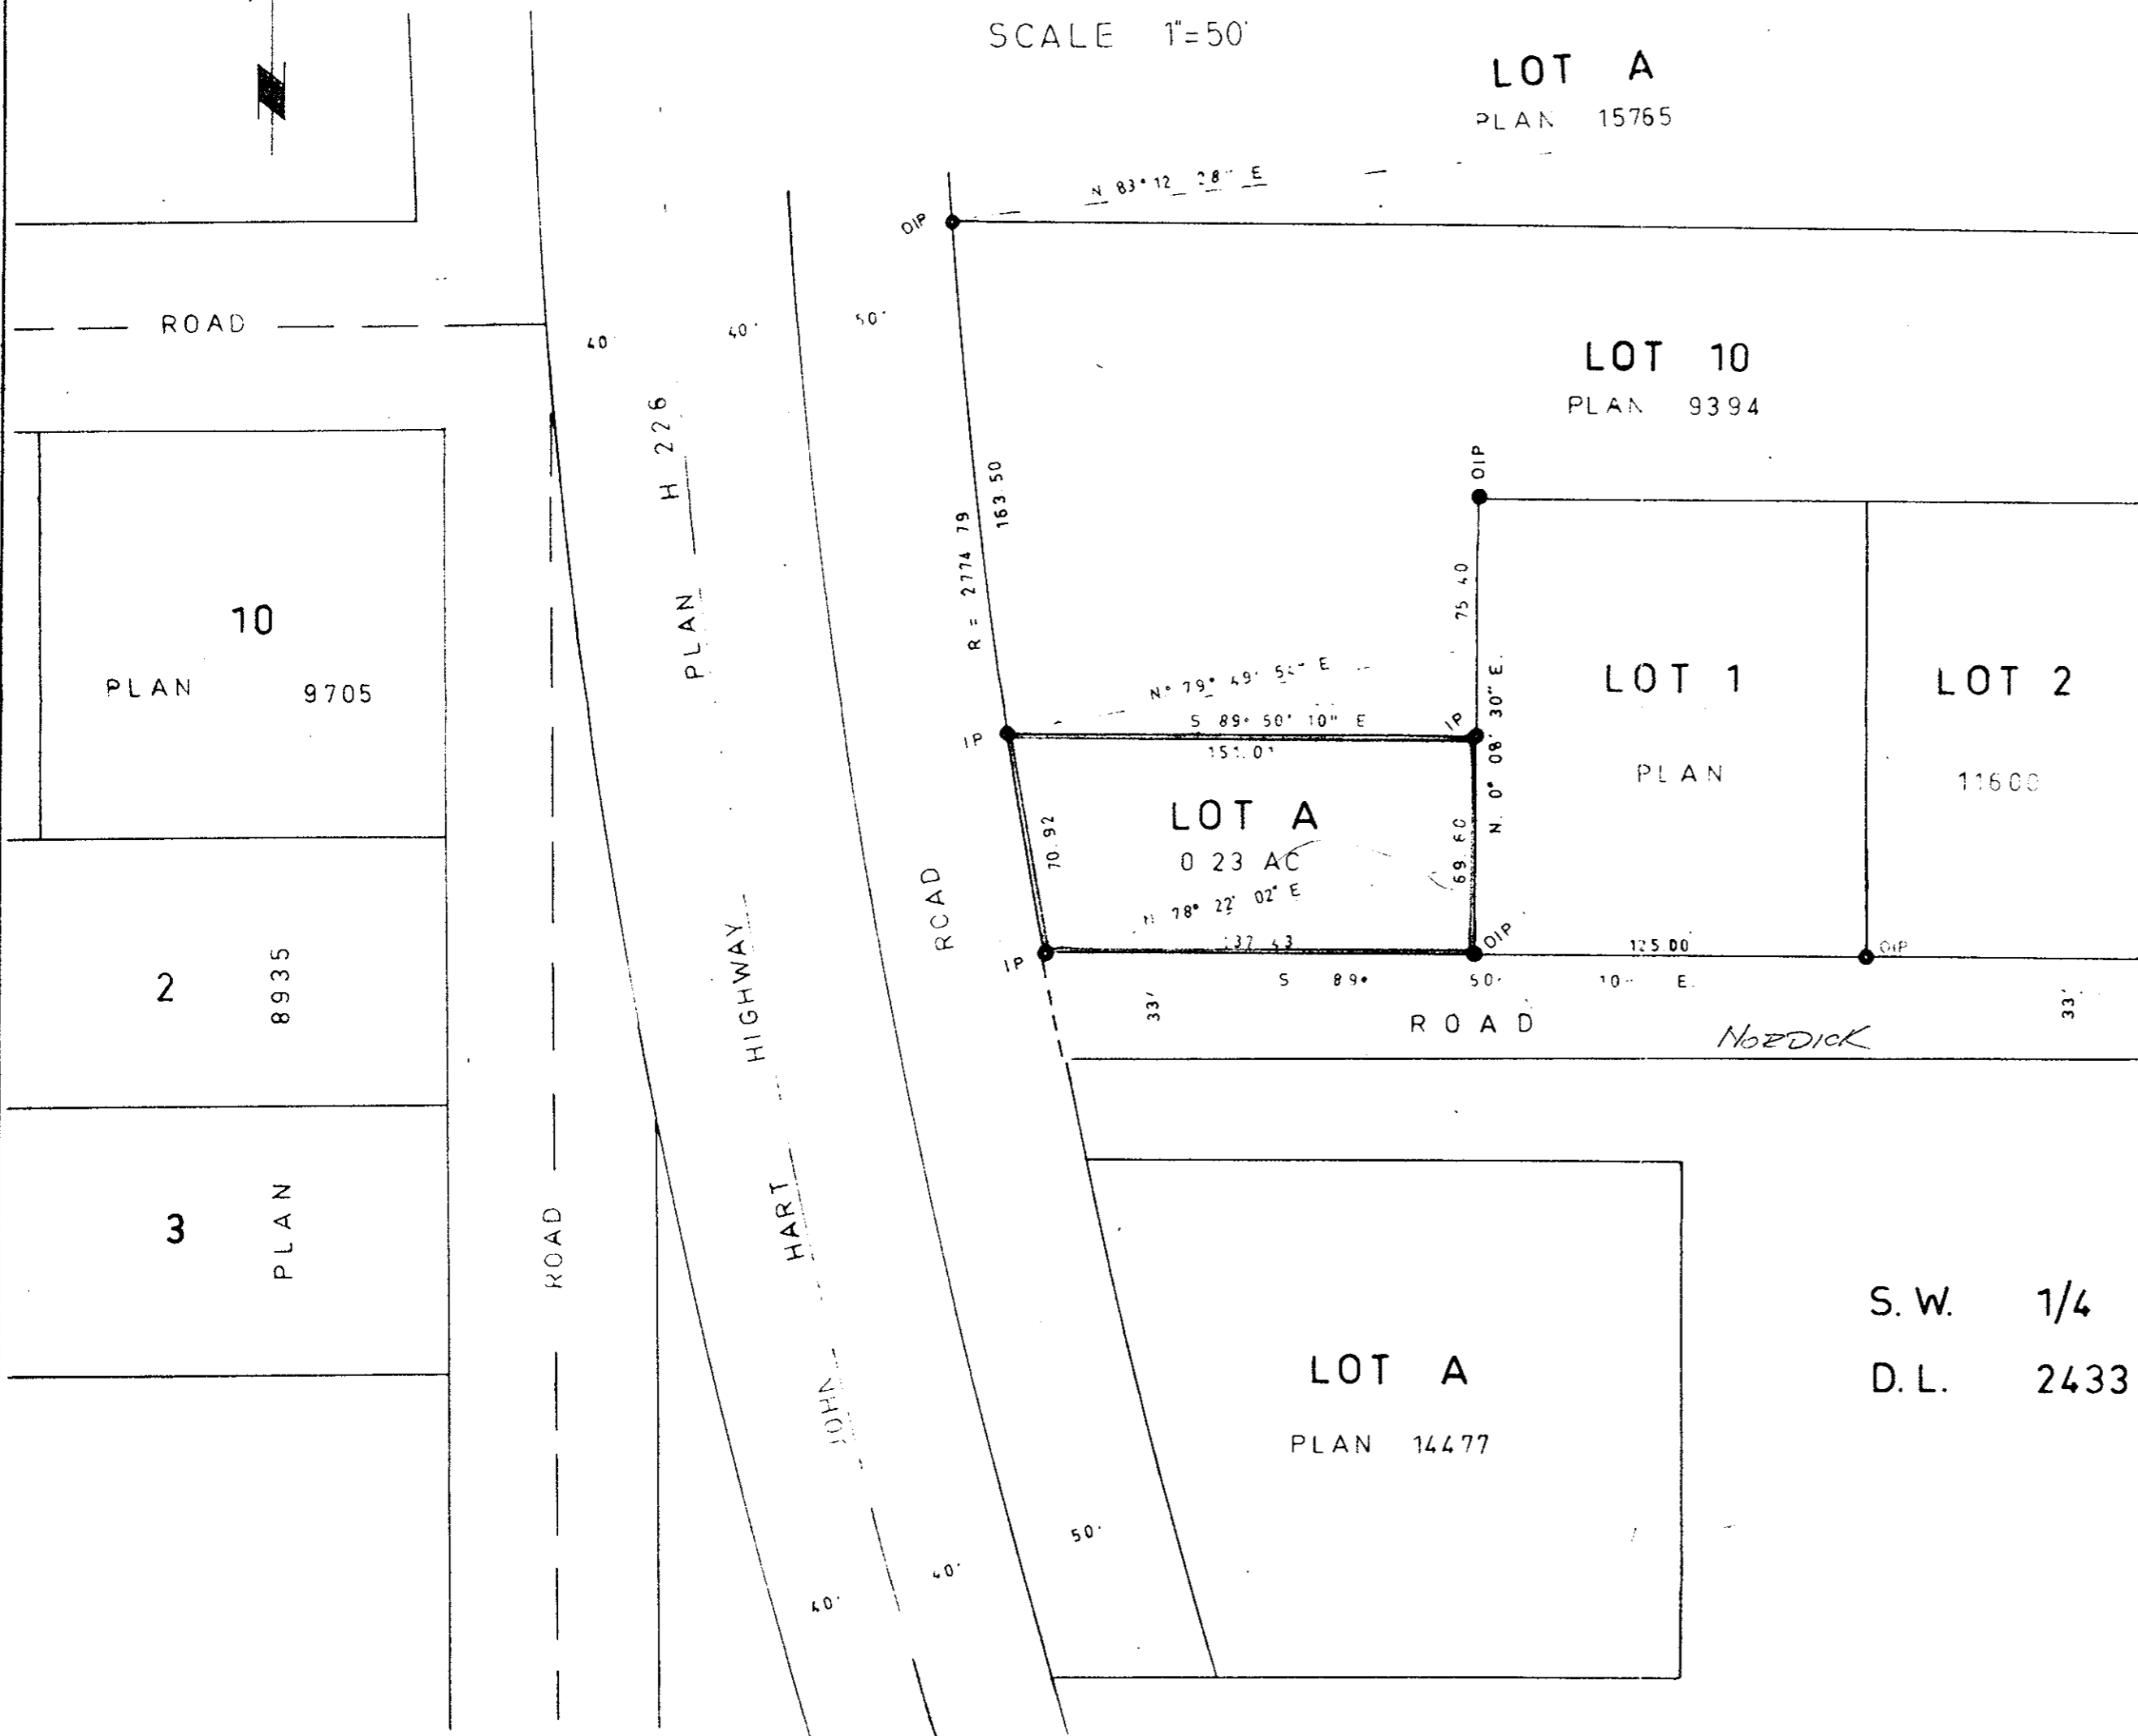

BEARINGS ARE ASTRONOMICAL AND ARE
SHOWN AS S 89° 50' 10" E
● P.P. STANDARD IRON PIPES
● BROOK STANDARD IRON PIPES
● C.P.P. CAPPED IRON PIPES
● P.P. STANDARD IRON PIPES
● P.P. STANDARD IRON PIPES
C.P. WOODEN POST
● L.P. LEAD PLUG
O DENOTING C.D.
WT DENOTING WITNESS

V. BARTELOTTI OF THE CITY OF PRINCE GEORGE
BY THE CITY OF PRINCE GEORGE LAND SURVEYOR MAKE
OATH AND SAY THAT HE WAS PRESENT
AT ALL TIMES PERSONALLY SUPERINTEND
THE SURVEY REPRESENTED BY THIS
PLAN AND THAT THE SURVEY AND PLAN
ARE CORRECT.

THE SURVEY WAS COMPLETED ON
THE 18 DAY OF APRIL 1969

Victor Bartelotti, B.C.L.S.

BY THE CITY OF PRINCE GEORGE
ON THE 22 DAY OF APRIL 1969

[Signature]
A. J. JONES FOR TAKING
APPEALS WITHIN BRITISH COLUMBIA

Andrew G. Norris
OWNER

Margaret Schroeder
WITNESS

APPROVED UNDER THE LAND
REGISTRY ACT
ON THE 2nd DAY OF May 1969

[Signature]
APPROVING OFFICER
DEPT. OF HIGHWAYS

S.W. 1/4
D.L. 2433

MCWILLIAM-WHYTE-GOBLE & ASSOCIATES
B.C. LAND SURVEYORS
KAMLOOPS — PRINCE GEORGE
REF. NO. 68047