

D.L. 8174

Plan 17631

D.L. 8175

RECEIVED

JUL 4 1969


CITY ASSESSOR
PRINCE GEORGE

Plan No. 18062

Deposited in the Land Registry Office at
Prince George on the 21 day of May 1969

Registrar

#18062

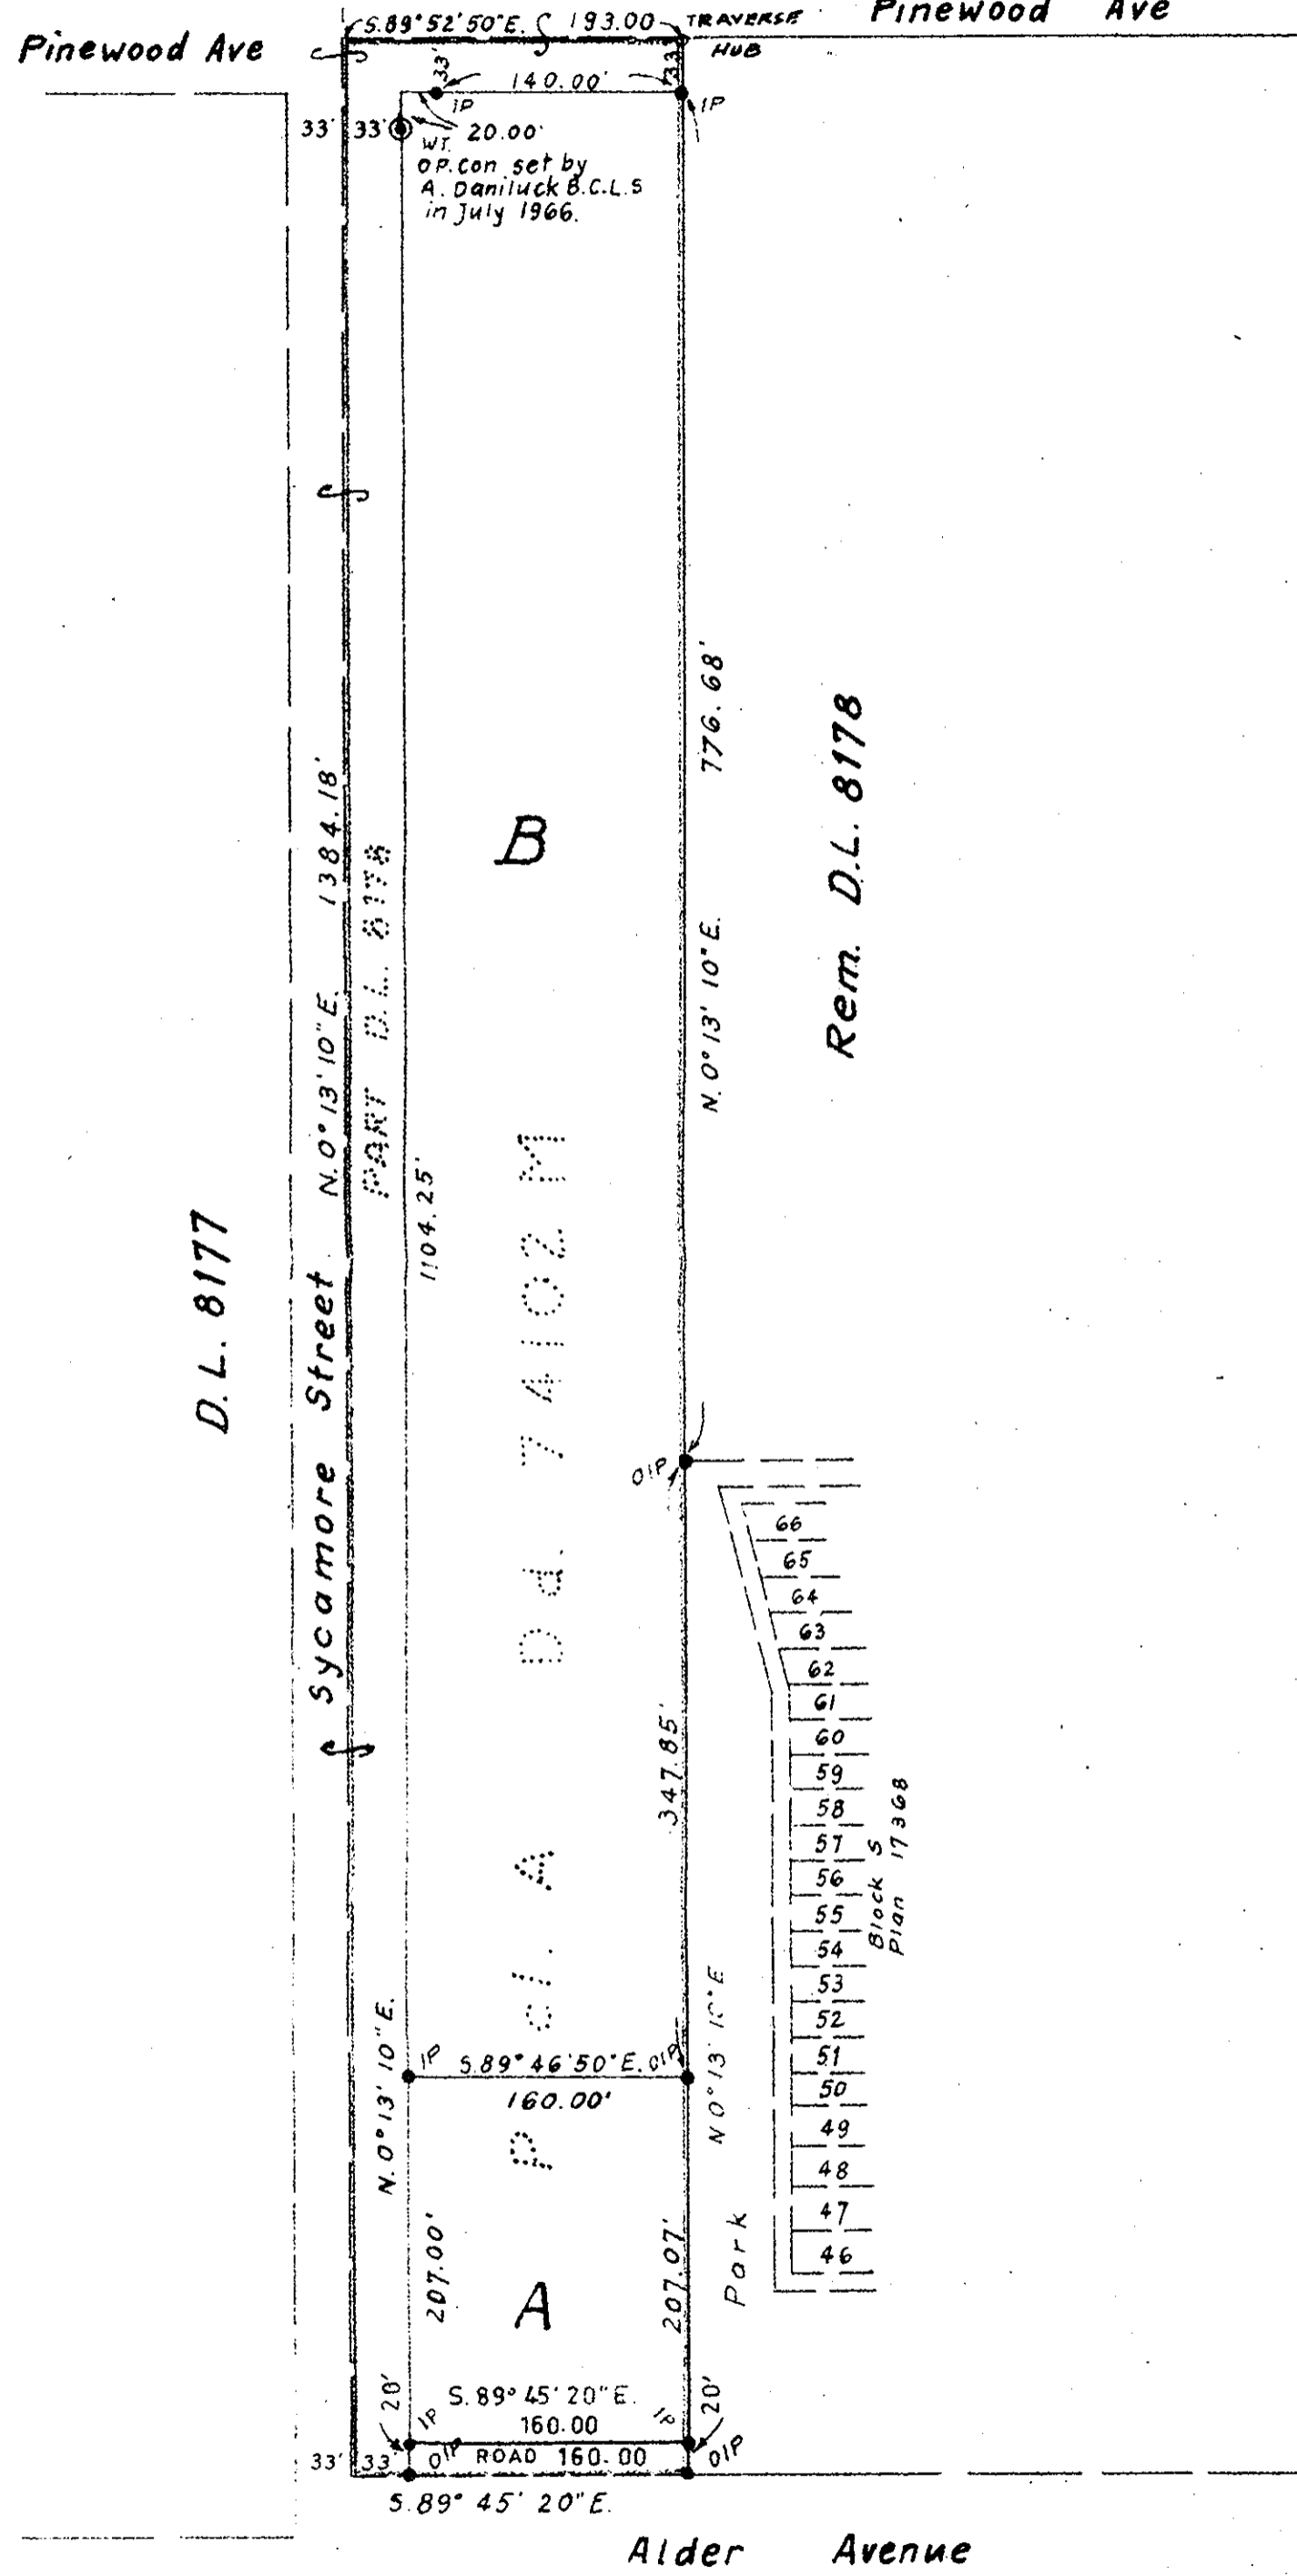

Plan of Subdivision of
Part District Lot 8178 and
Parcel A, Dd. 74102 M of
District Lot 8178, Cariboo District
Scale: 1" = 100'

Bearings are astronomic, derived from
OPCons witnessing the NE & NW corners of D.L. 8178
 © P.con. ----- Standard Concrete Post
 • IP ----- Standard Iron Post
 O ----- denoting "Old"
 WT ----- denoting "Witness"

I, A. Daniluck, of the City of Prince George
British Columbia Land Surveyor, make oath and
say that I was present at and did personally
superintend the survey represented by this plan
and that the survey and plan are correct.
The said survey was completed on
the 13th day of March 1969.

Approved under the Land Registry Act
on the 29 day of MAY 1969.

C. L. Platt
Approving Officer
CENTRAL CONTRACTORS LTD.
Owner *George Conroy*

A. Daniluck

Sworn before me at
this 29 day of April 1969.

[Signature]
Commissioner for taking affidavits
for British Columbia.

Restina L. Hanning
Ellen A. Horning
WITNESS TO BOTH ABOVE SIGNATURES:
Ellen M. Douglas

Witness *[Signature]*

McWilliam, Whyte, Goble & Associates
B.C. Land Surveyors
Prince George - Kamloops
Ref. No. 69038