

PLAN No 18091
 Deposited in the Land Registry
 Office at Prince George, B.C. this
3 day of June, 1969


[Signature]
 Registrar

PLAN OF SUBDIVISION OF
 LOT A, PLAN 16925 AND
 LOT 2, PLAN 17673
DISTRICT LOT 4047
 CARIBOO DISTRICT - BRITISH COLUMBIA
 SCALE: 1" = 50'



NOTE: Bearings are astronomic, derived from the north boundary of Lot A, Plan 16925.

LEGEND ● OIP denotes an old iron pin found.
 ● IP denotes an iron pin placed on this survey.

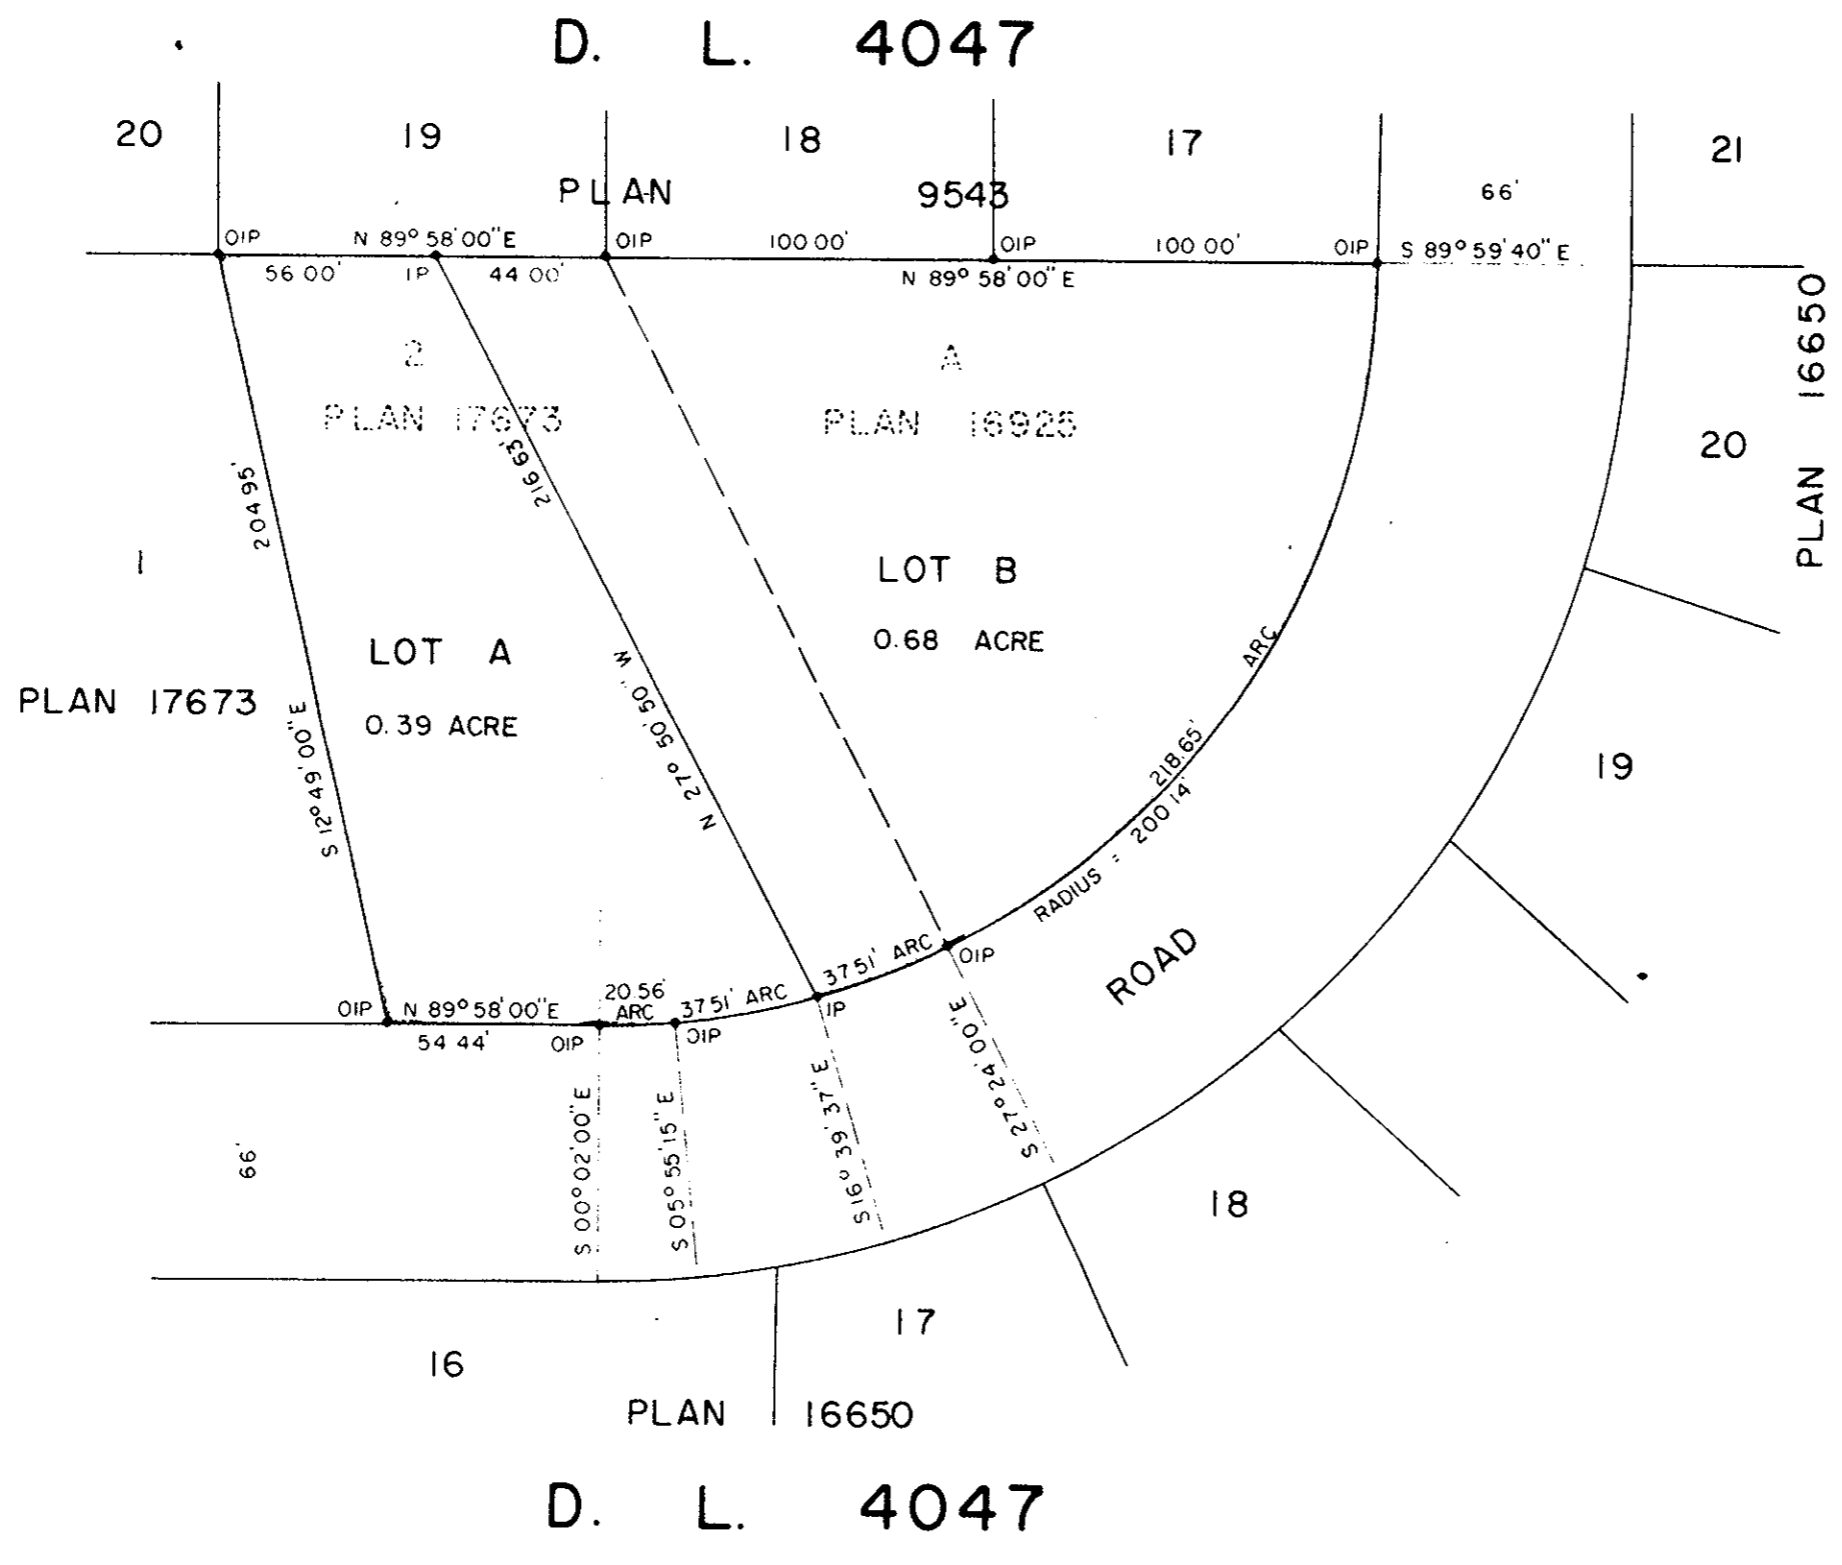

I, DONALD A. DUFFY, of the City of Prince George, a British Columbia Land Surveyor make oath and say that I was present at and did personally superintend the survey represented by this plan and that the survey and plan are correct. The said survey was completed on the 20th day of September, 1968.

[Signature]
 B. C. L. S.

Sworn before me this 15th
 day of Nov Em Ber, 1968

[Signature]
 A Commissioner for taking Affidavits
 within the Province of British Columbia

[Signature]
 Owner

[Signature]
 Witness

THE Director, ^{THE} Veterans' Land Act:
[Signature]
 OWNER

[Signature]
 WITNESS

[Signature]
 Owner

[Signature]
 Witness

Inland Trust And Savings Corporation, Limited:

[Signature]
 PRESIDENT

[Signature]
 SECRETARY

REAPPROVED UNDER THE LAND REGISTRY ACT
 THIS 28 DAY OF May, 1969

[Signature]
 Approving Officer, Department of Highways

RE-APPROVED UNDER THE LAND REGISTRY ACT

this 21st day of JANUARY, 1969

[Signature]
 Approving Officer, Dept of Highways
 Approved under the Land Registry Act
 this 28th day of OCTOBER, 1968

[Signature]
 Approving Officer, Dept. of Highways.

W. D. USHER & ASSOCIATES
 LAND SURVEYORS
 PRINCE GEORGE - B. C.
 CN 19 2623A