


PLAN OF RIGHT-OF-WAY REQUIRED IN  
 LOTS 2, 3, 4, 5, 6, 7, 8, 9, 10, 15, 14, 13 and 16,  
 PLAN 17718, WEST 1/2 DISTRICT LOT 2101,  
 CARIBOO DISTRICT.  
 SCALE: 1" = 100'

PLAN NO. 18118  
 DEPOSITED IN THE LAND REGISTRY OFFICE AT  
 Prince George... THIS 18. DAY OF June... 1967.  
 REGISTRAR

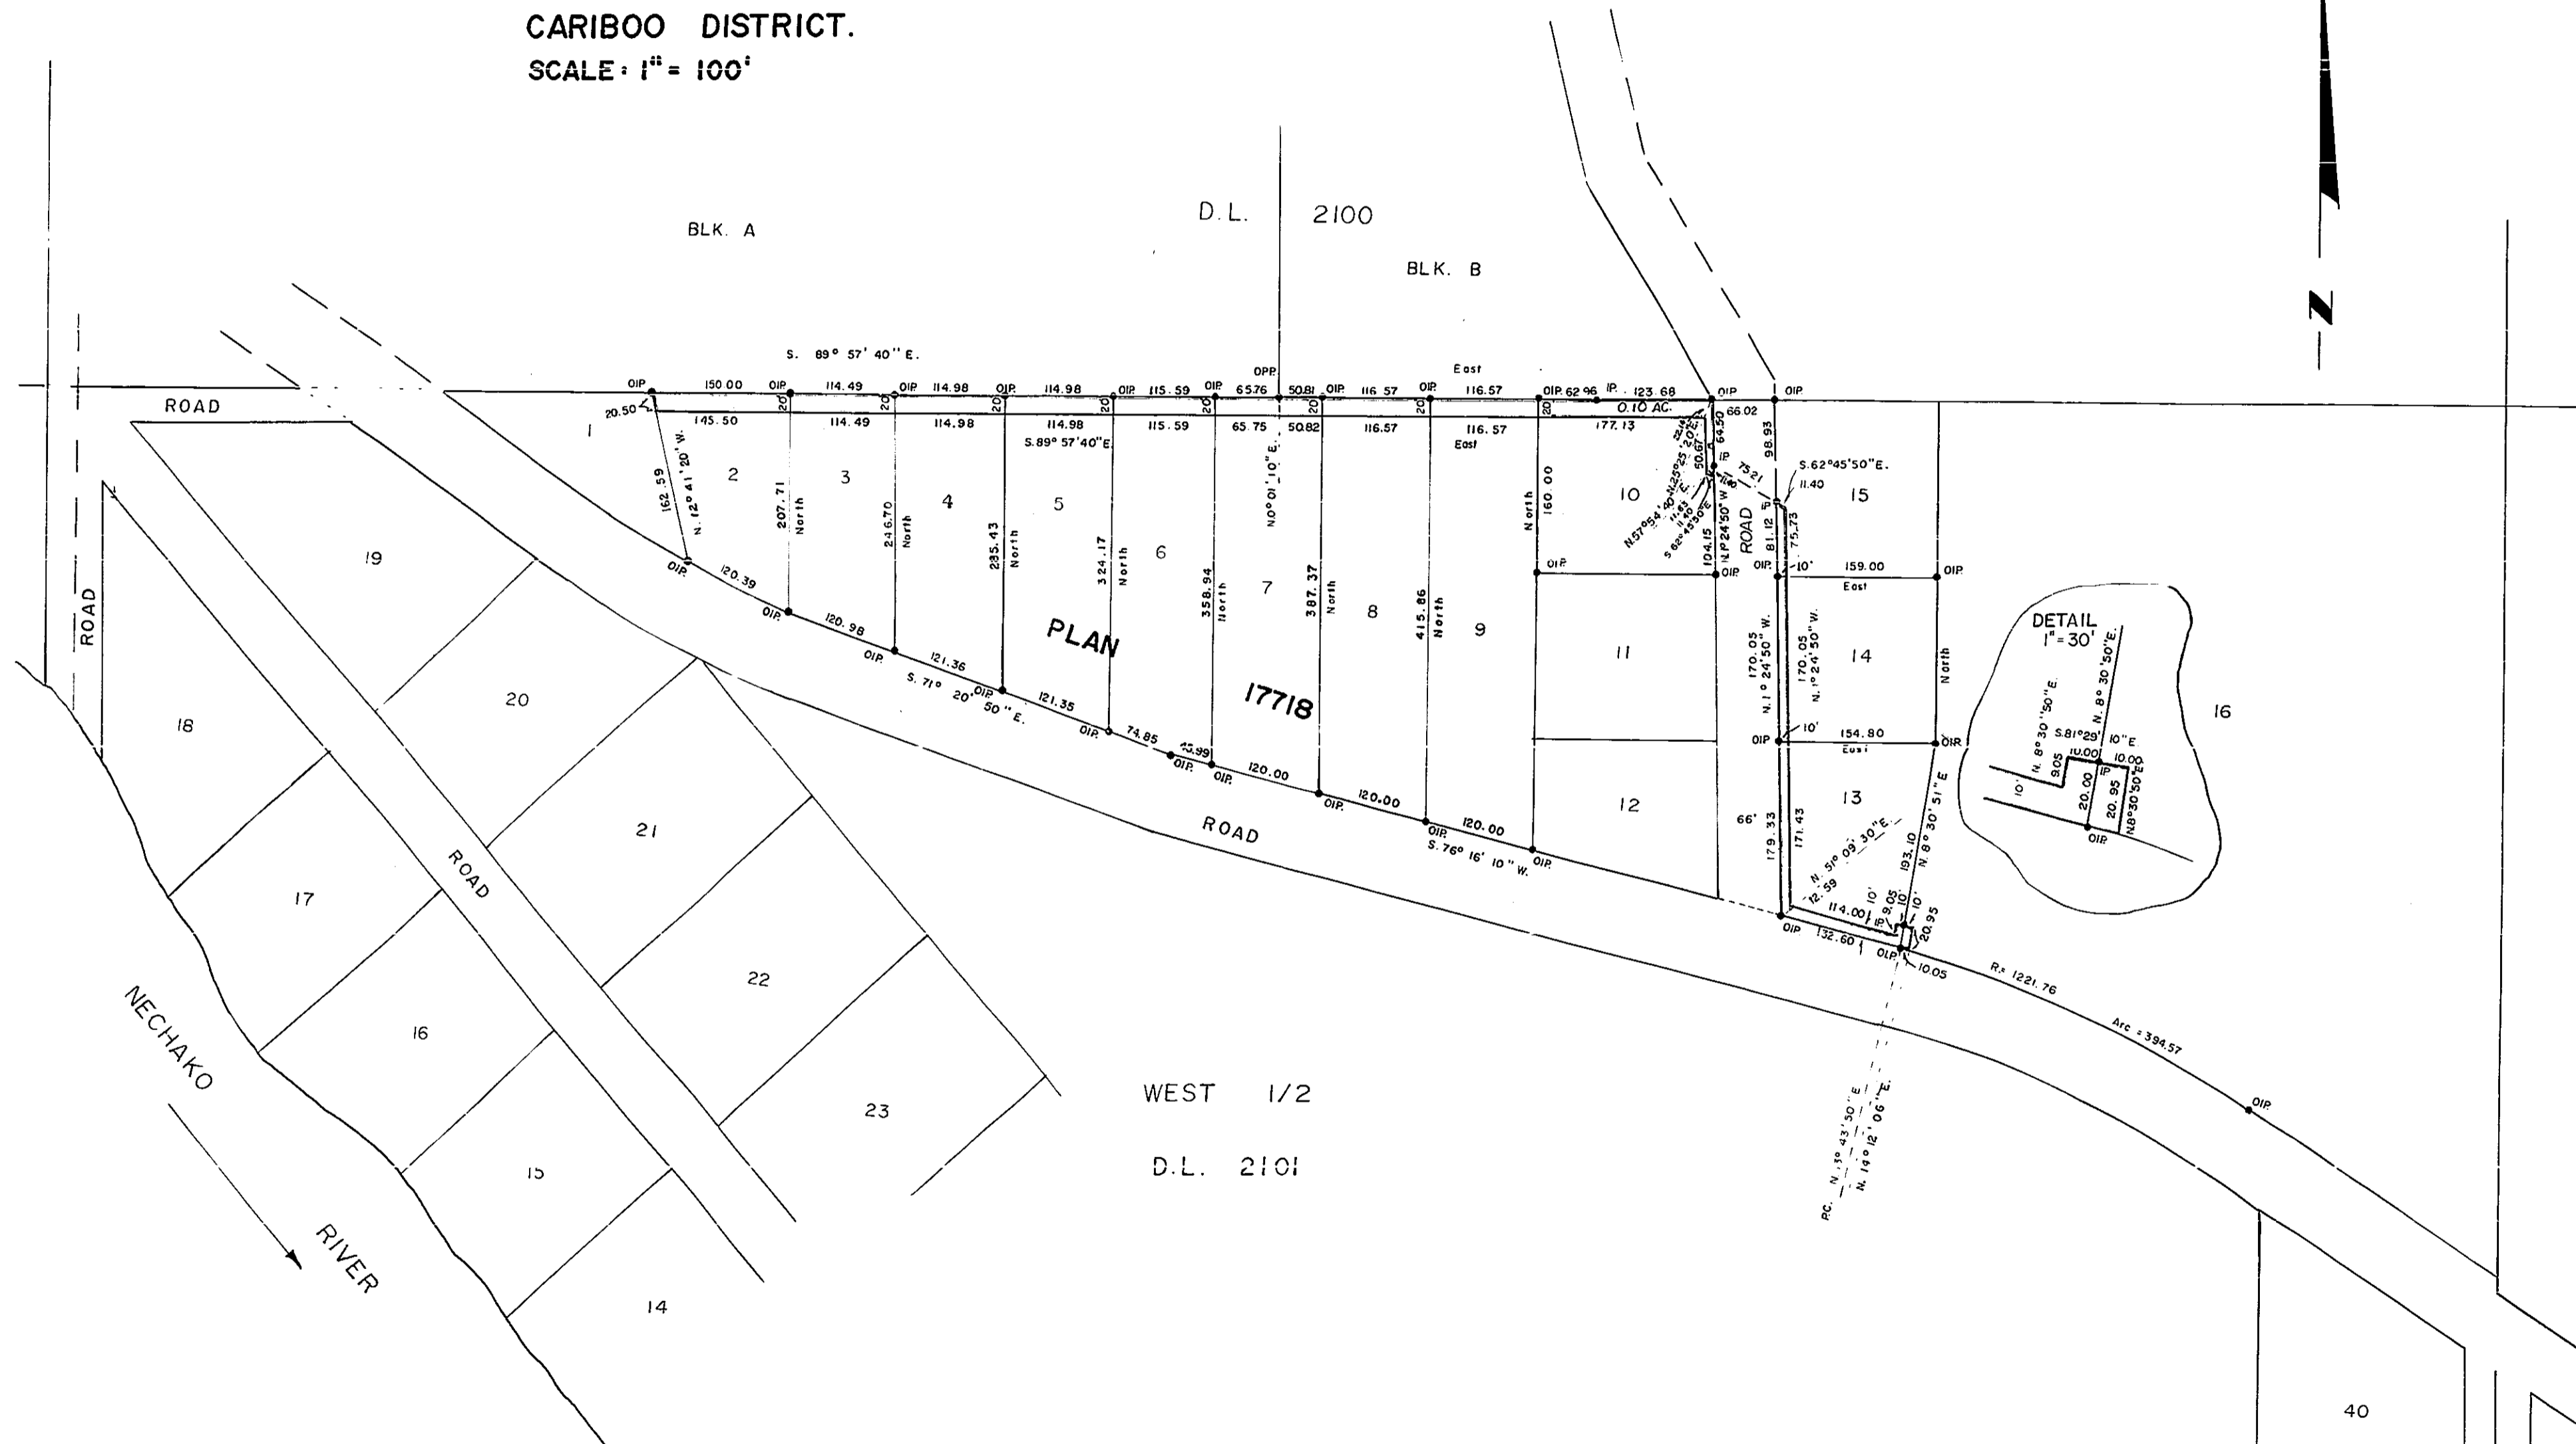

BEARINGS ARE ASTRONOMIC DERIVED FROM  
 PLAN 17718.  
 ● IR STANDARD IRON POST SET.  
 ● OIP STANDARD IRON POST FOUND  
 ● ORP STANDARD PIPE POST FOUND.

I, V. DARTELL, OF THE CITY OF PRINCE GEORGE,  
 BRITISH COLUMBIA LAND SURVEYOR MAKE  
 OATH AND SAY THAT I WAS PRESENT AT  
 AND DID PERSONALLY SUPERINTEND THE  
 SURVEY REPRESENTED BY THIS PLAN AND  
 THAT THE SURVEY AND PLAN ARE CORRECT.  
 THE SAID SURVEY WAS COMPLETED ON  
 THE 15 DAY OF APRIL 1967.

*V. Dartell*

SWORN BEFORE ME AT Prince George  
 THIS 18 DAY OF June 1967.

COMMISSIONER FOR TAKING AFFIDAVITS  
 FOR BRITISH COLUMBIA.

*Terma Wilson*  
*Terma Wilson*

*Betty Pickering*  
 OWNER *Terma Wilson*

WITNESS *B. J. Ireland*  
 AS TO ALL SIGNATURES

BOOK OF REFERENCE

Plan 17718, W.1/2 D.L. 2101	AREA
LOT 2	0.068 AC.
LOT 3	0.053 AC.
LOT 4	0.053 AC.
LOT 5	0.053 AC.
LOT 6	0.053 AC.
LOT 7	0.054 AC.
LOT 8	0.054 AC.
LOT 9	0.054 AC.
LOT 10	0.10 AC.
LOT 15	0.018 AC.
LOT 14	0.039 AC.
LOT 13	0.072 AC.
LOT 16	0.005 AC.