

PLAN No 18137
 Deposited in the Land Registry
 Office at Prince George, B.C. this
27 day of June, 1969.


[Signature]
 Registrar

PLAN OF RIGHT-OF-WAY THROUGH
 LOT A - PLAN 14974
DISTRICT LOT 4047
 CARIBOO DISTRICT - BRITISH COLUMBIA

SCALE: 1" = 50'

NOTE: Bearings are astronomic, derived from the
 North boundary of Lot A, Plan 14974.

LEGEND: • OIP Denotes an old iron pin found.
 • IP Denotes an iron pin placed on this survey.

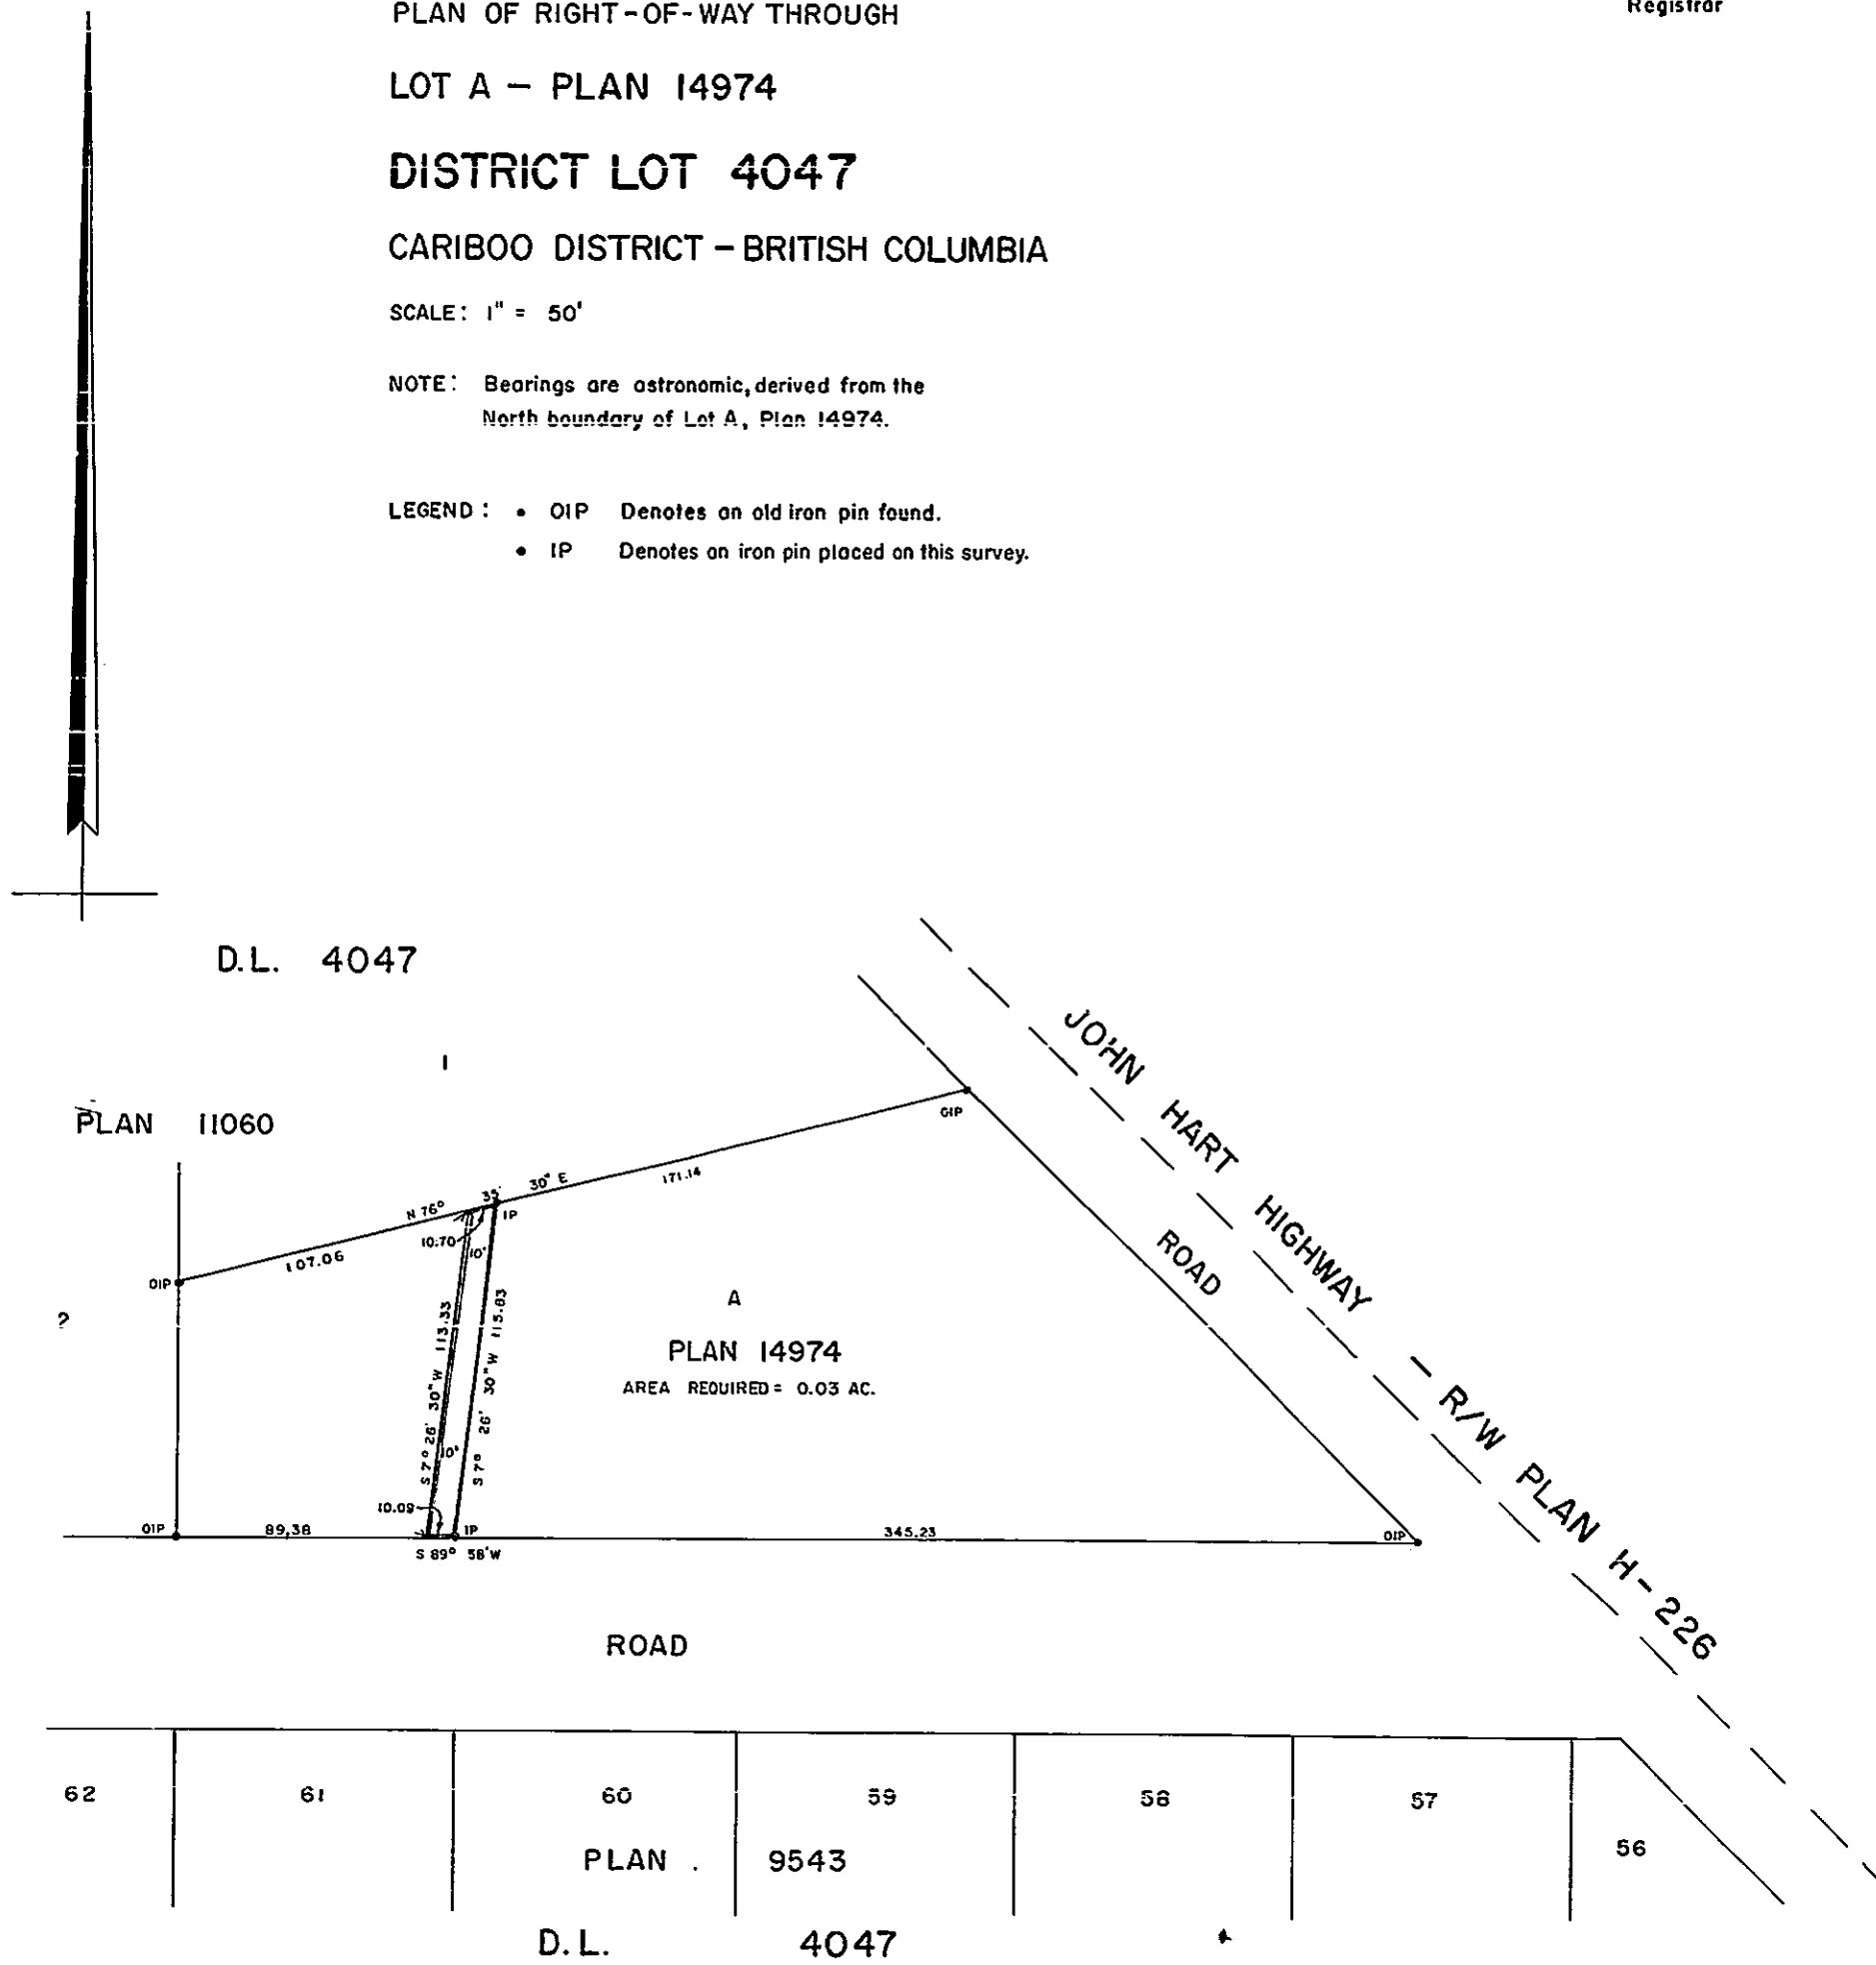

I, DONALD A. DUFFY, of the City of Prince George, a British Columbia Land Surveyor make oath and say that I was present at and did personally superintend the survey represented by this plan and that the survey and plan are correct. The said survey was completed on the 5th day of May, 1969.

[Signature]
 B. C. L. S.

Sworn before me this 9th
 day of June, 1969.

[Signature]
 A Commissioner for taking Affidavits
 within the Province of British Columbia.