

PLAN OF SUBDIVISION OF
PART OF S. W. 1/4
DISTRICT LOT 4047
CARIBOO DISTRICT - BRITISH COLUMBIA


PLAN No 18138
Deposited in the Land Registry
Office at Prince George, B.C. this
27 day of June, 1969.

SCALE: 1" = 100'

NOTE: Bearings are astronomic, derived from
the East Boundary of Lot O, as shown
on Plan 17601.

LEGEND: ● OIP denotes an old iron pin found.
● IP denotes an iron pin placed on this survey.
WT denotes Witness

[Signature]
Registrar

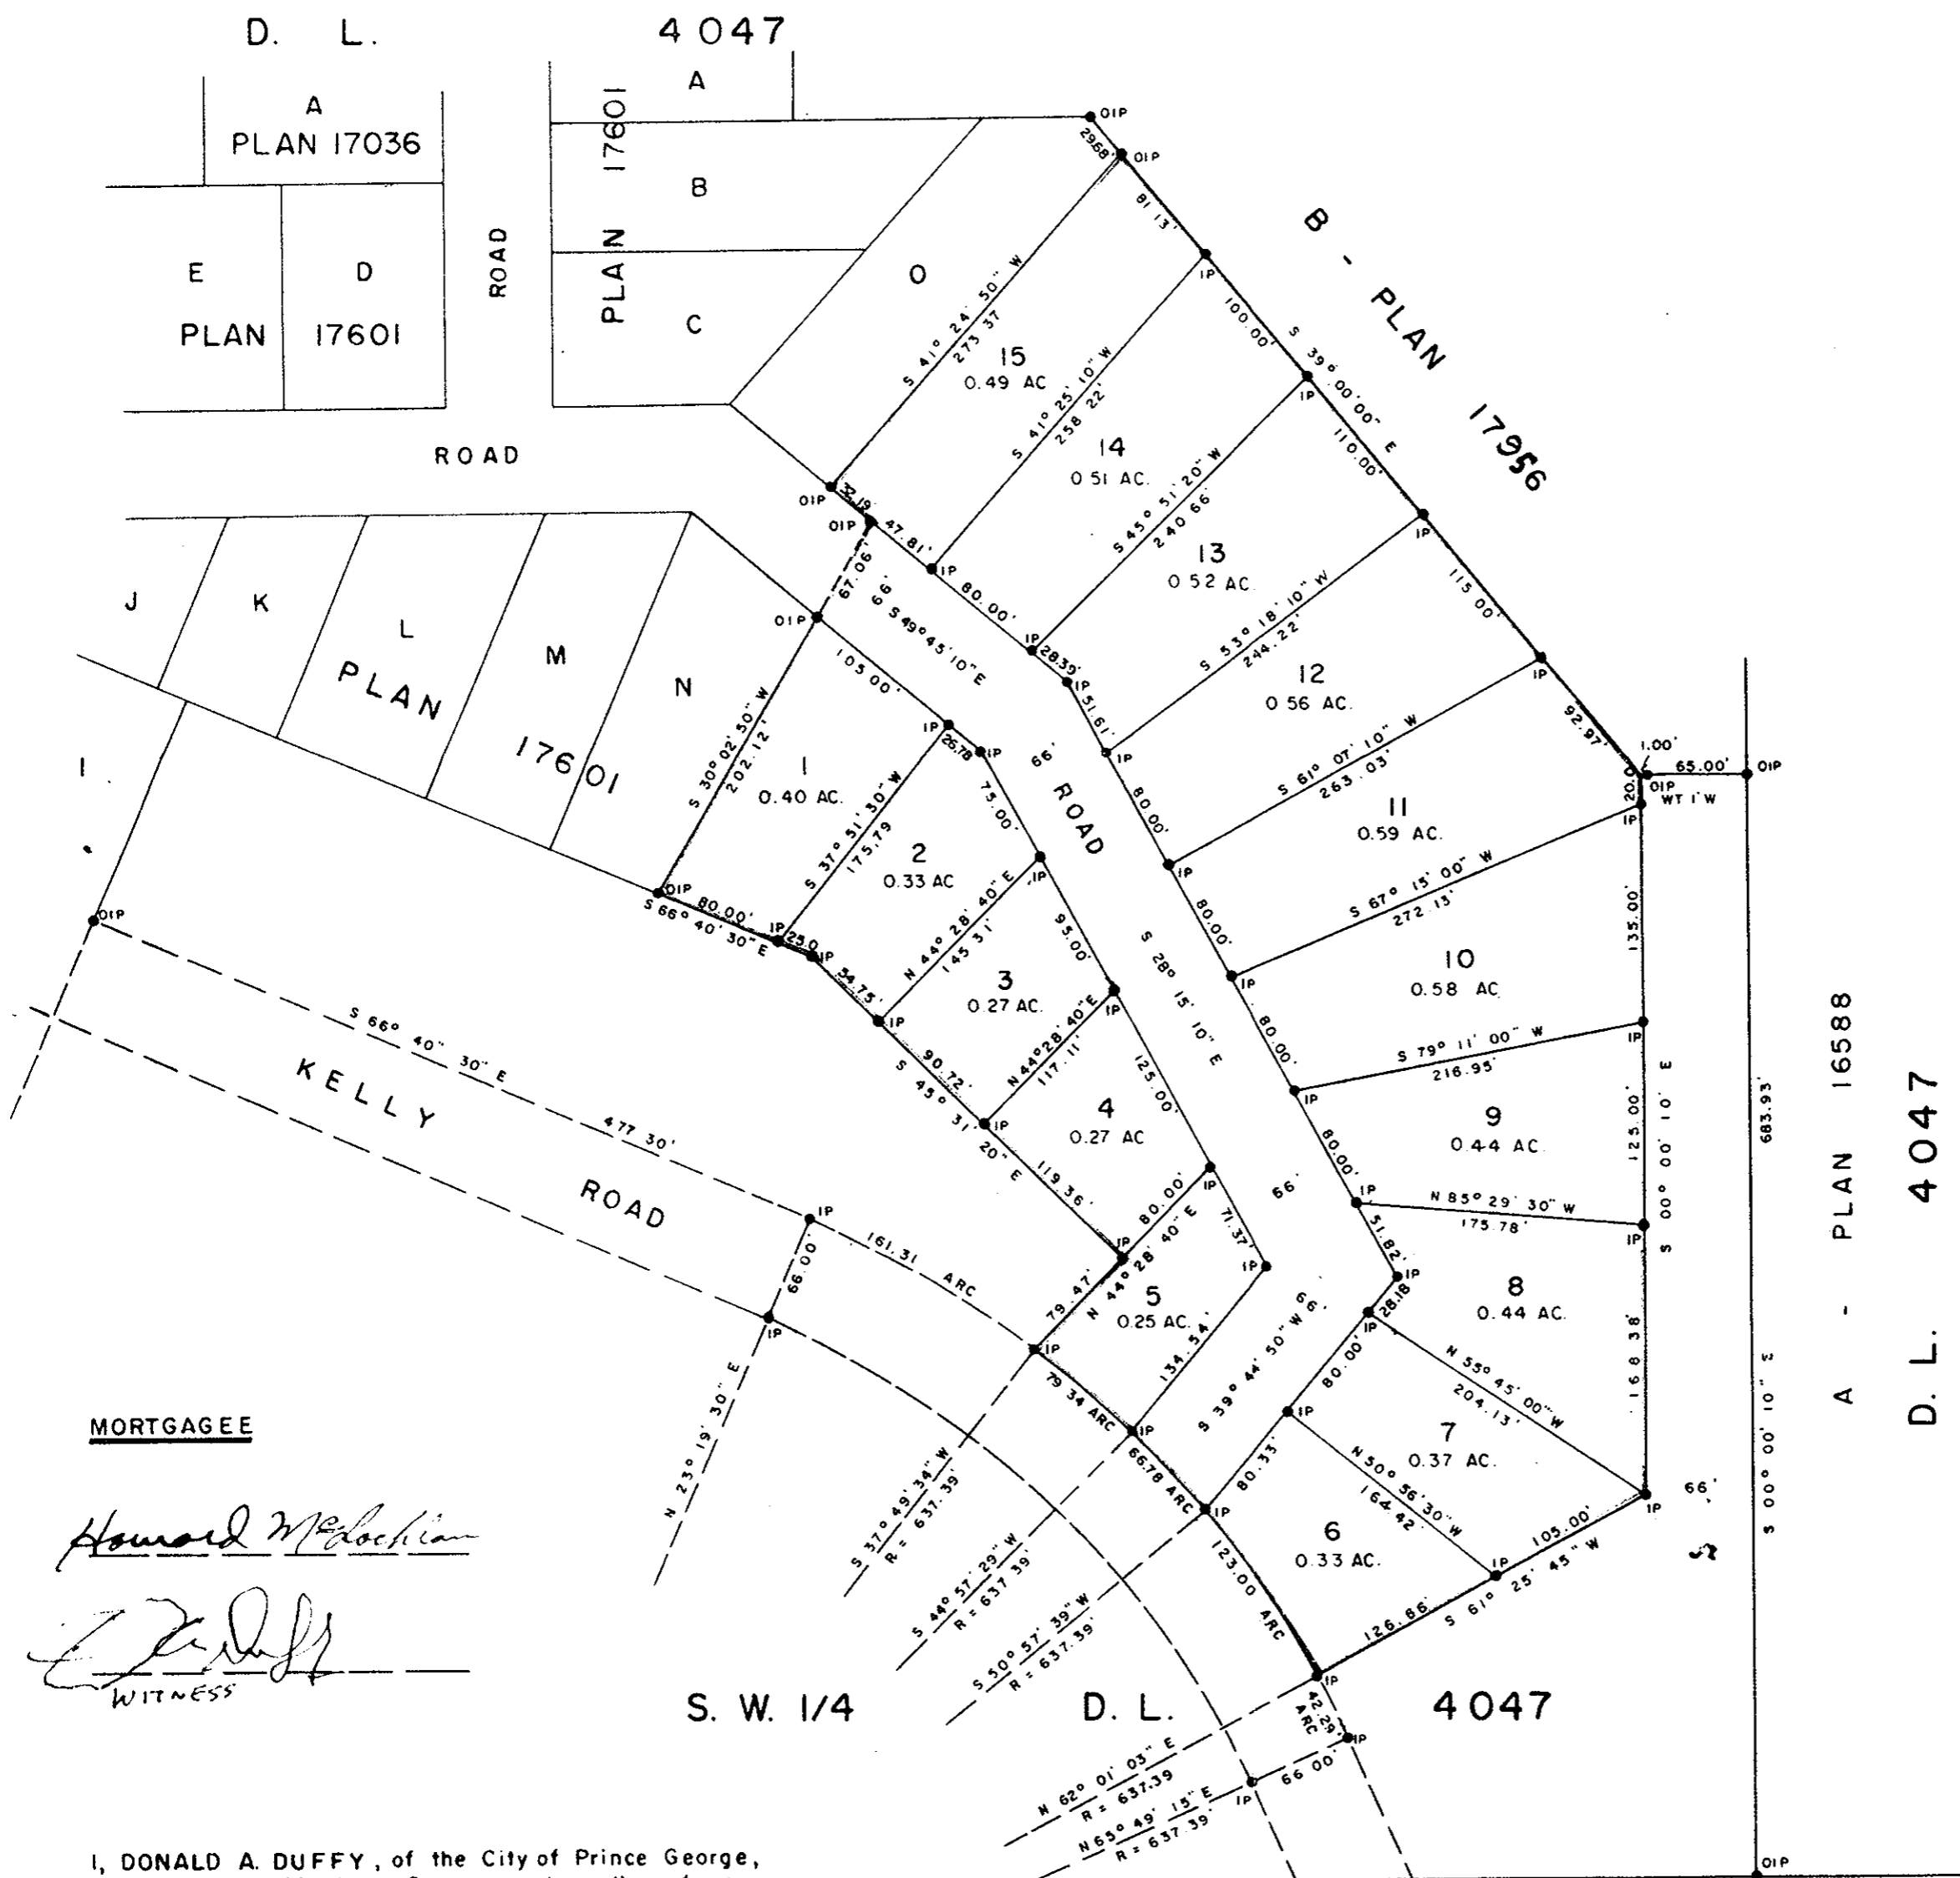

MORTGAGEE

Howard McLochan
[Signature]
WITNESS

I, DONALD A. DUFFY, of the City of Prince George,
a British Columbia Land Surveyor make oath and say
that I was present at and did personally superintend
the survey represented by this plan and that the survey
and plan are correct. The said survey was completed
on the 22nd day of April, 1969.

[Signature]
B. C. L. S.

Sworn before me this 9TH
day of June, 1969.

[Signature]
A Commissioner for taking Affidavits
within the Province of British Columbia.

NORCAN DEVELOPMENT LTD.

A. E. Sadler
President

Approved under the Land Registry Act
this 27 day of June, 1969

[Signature]
Approving Officer, Dept. of Highways.

W. D. USHER & ASSOCIATES
LAND SURVEYORS
PRINCE GEORGE - B. C.
CE 59-67 2454 B