

PLAN OF SUBDIVISION OF PART OF
LOT 2 - PLAN 12076
DISTRICT LOT 4039
CARIBOO DISTRICT - BRITISH COLUMBIA


PLAN N° 18219
Deposited in the Land Registry
Office at Prince George, B.C. this
12th day of August, 1969.

T.W. Carlow.
Registrar

SCALE: 1" = 50'

NOTE: Bearings are astronomic, derived from
part of the South Boundary of Lot 2, Plan 12076.

LEGEND: ● OIP denotes an old iron pin found.
● IP denotes an iron pin placed on this survey.

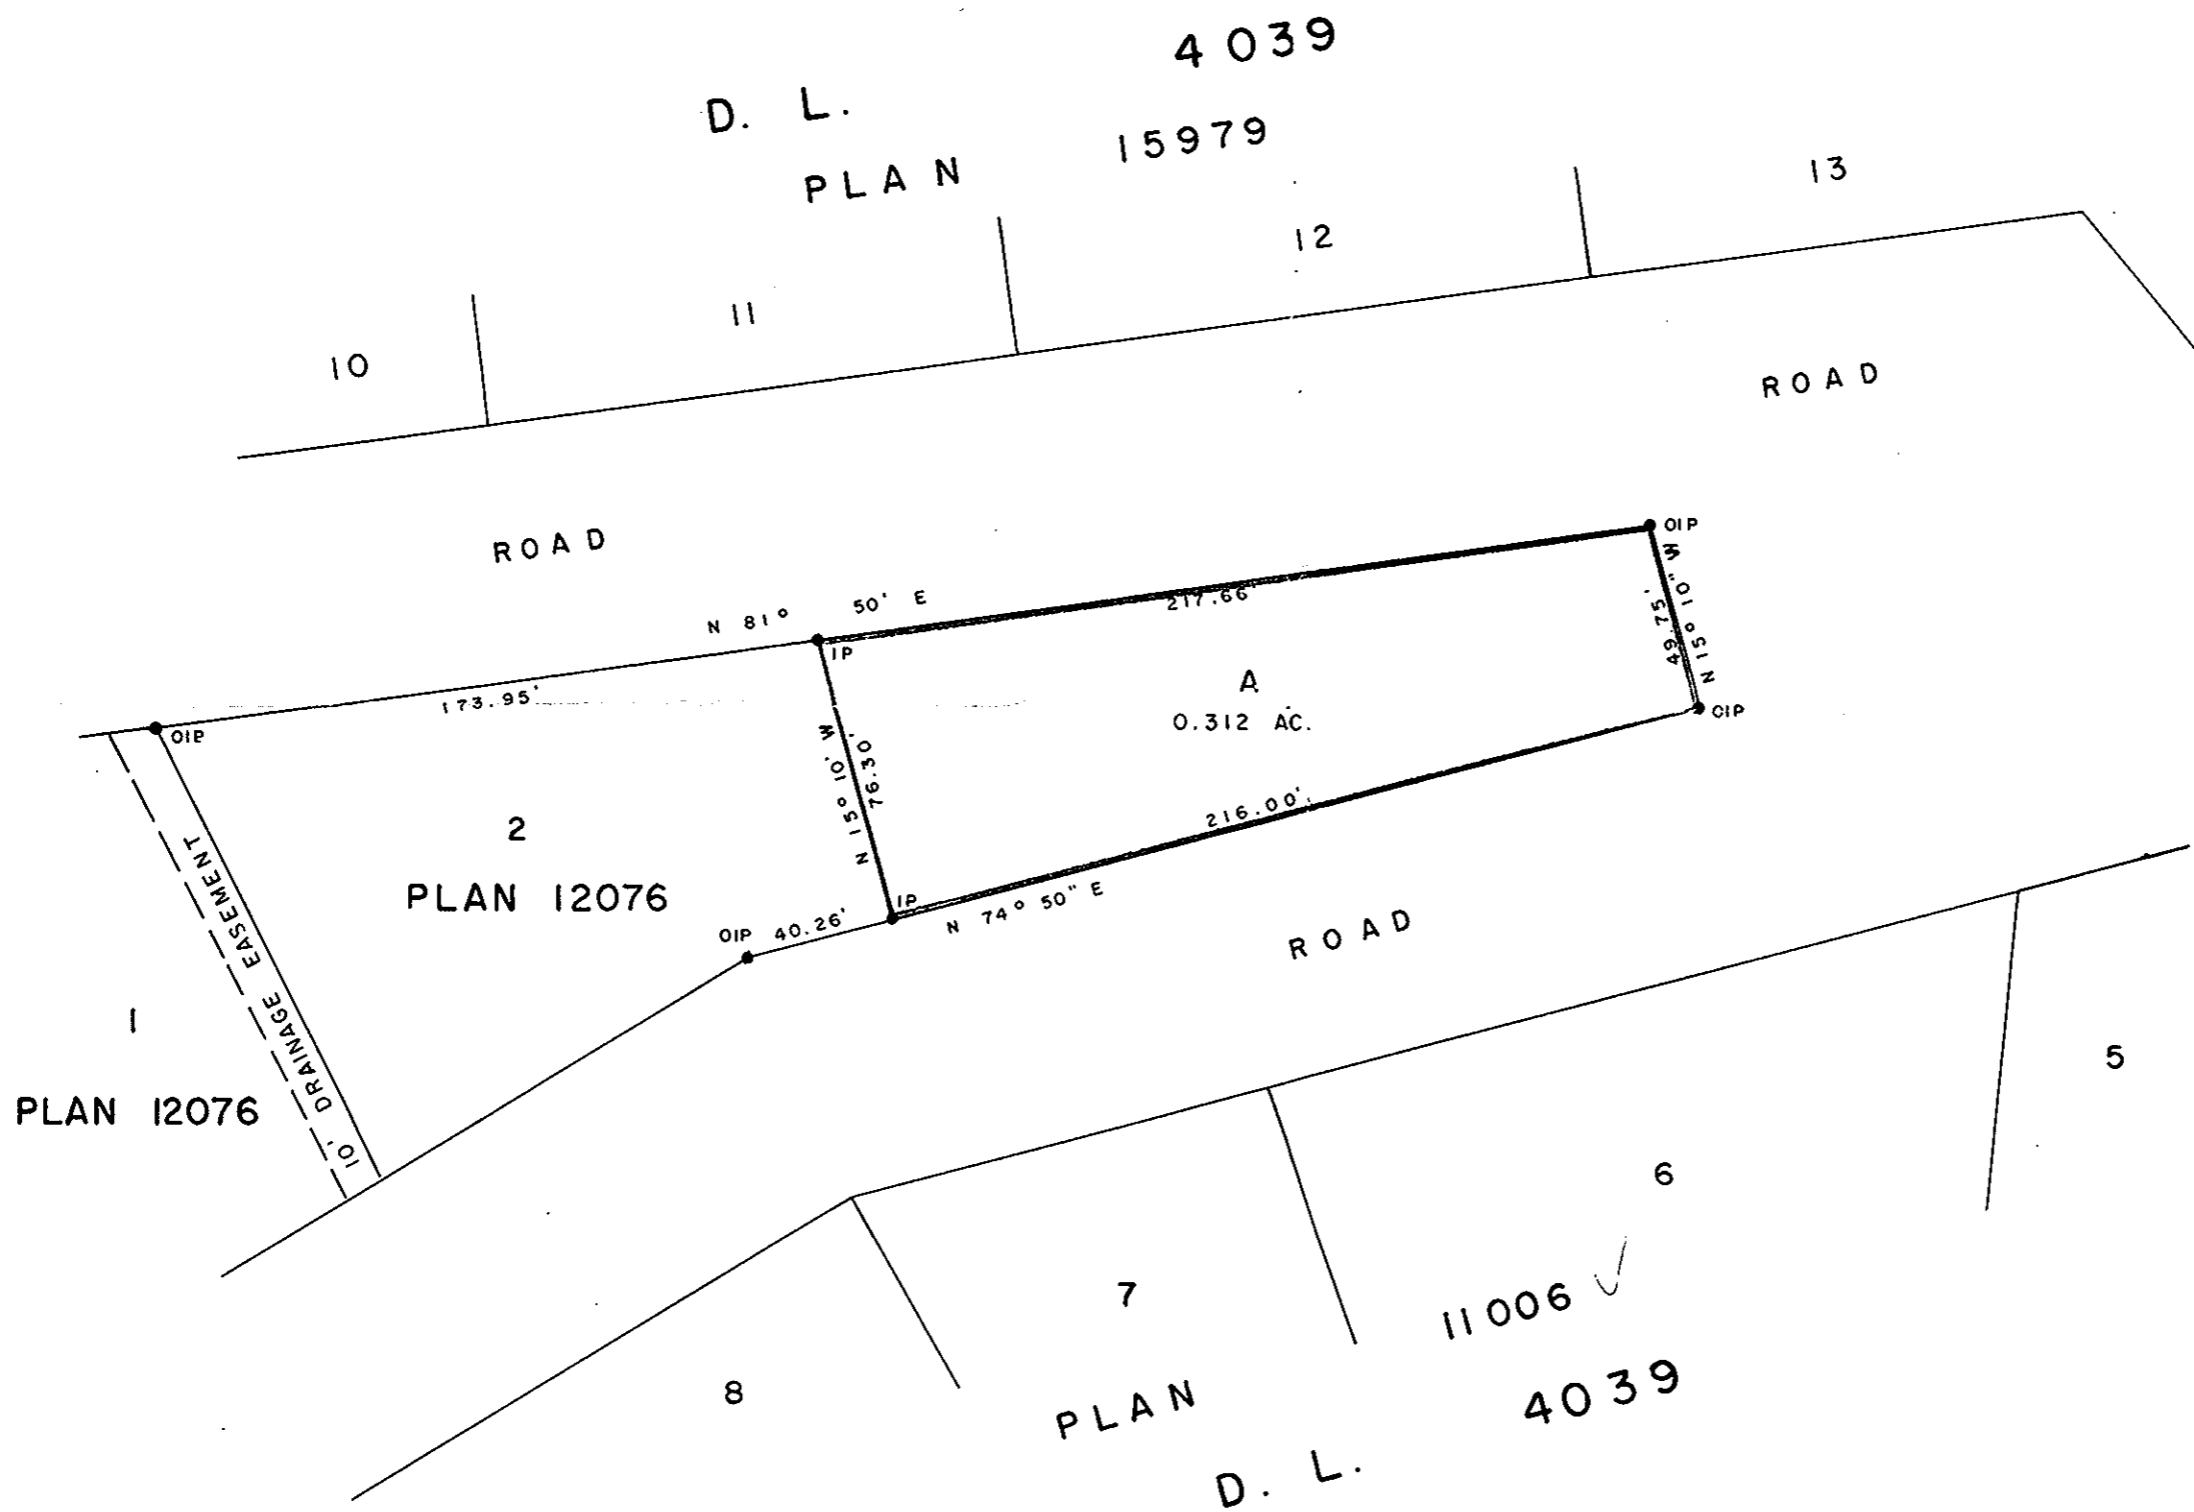

I, DONALD A. DUFFY, of the City of Prince George, a British Columbia Land Surveyor make oath and say that I was present at and did personally superintend the survey represented by this plan and that the survey and plan are correct. The said survey was completed on the 6th day of June, 1969.

[Signature]
B. C. L. S.

Sworn before me this 16TH
day of JUNE, 1969.

Approved under the Land Registry Act
this ___ day of _____, 196_.

Approving Officer, Dept. of Highways.

[Signature]
A Commissioner for taking Affidavits
within the Province of British Columbia.