

PLAN OF SUBDIVISION OF
 LOT 1, PLAN 9513
 DISTRICT LOT 4039
 CARIBOO DISTRICT, BRITISH COLUMBIA


PLAN No. 18224
 Deposited in the Land Registry
 Office at Prince George, B.C. this
8 day of Aug, 1969.

Registrar I. H. Campbell

SCALE: 1" = 50'

NOTE: Bearings are astronomic, derived from the East boundary of Lot 1, Plan 9513.

LEGEND:
 • OIP denotes an old iron pin found
 • IP denotes an iron pin placed on this survey.

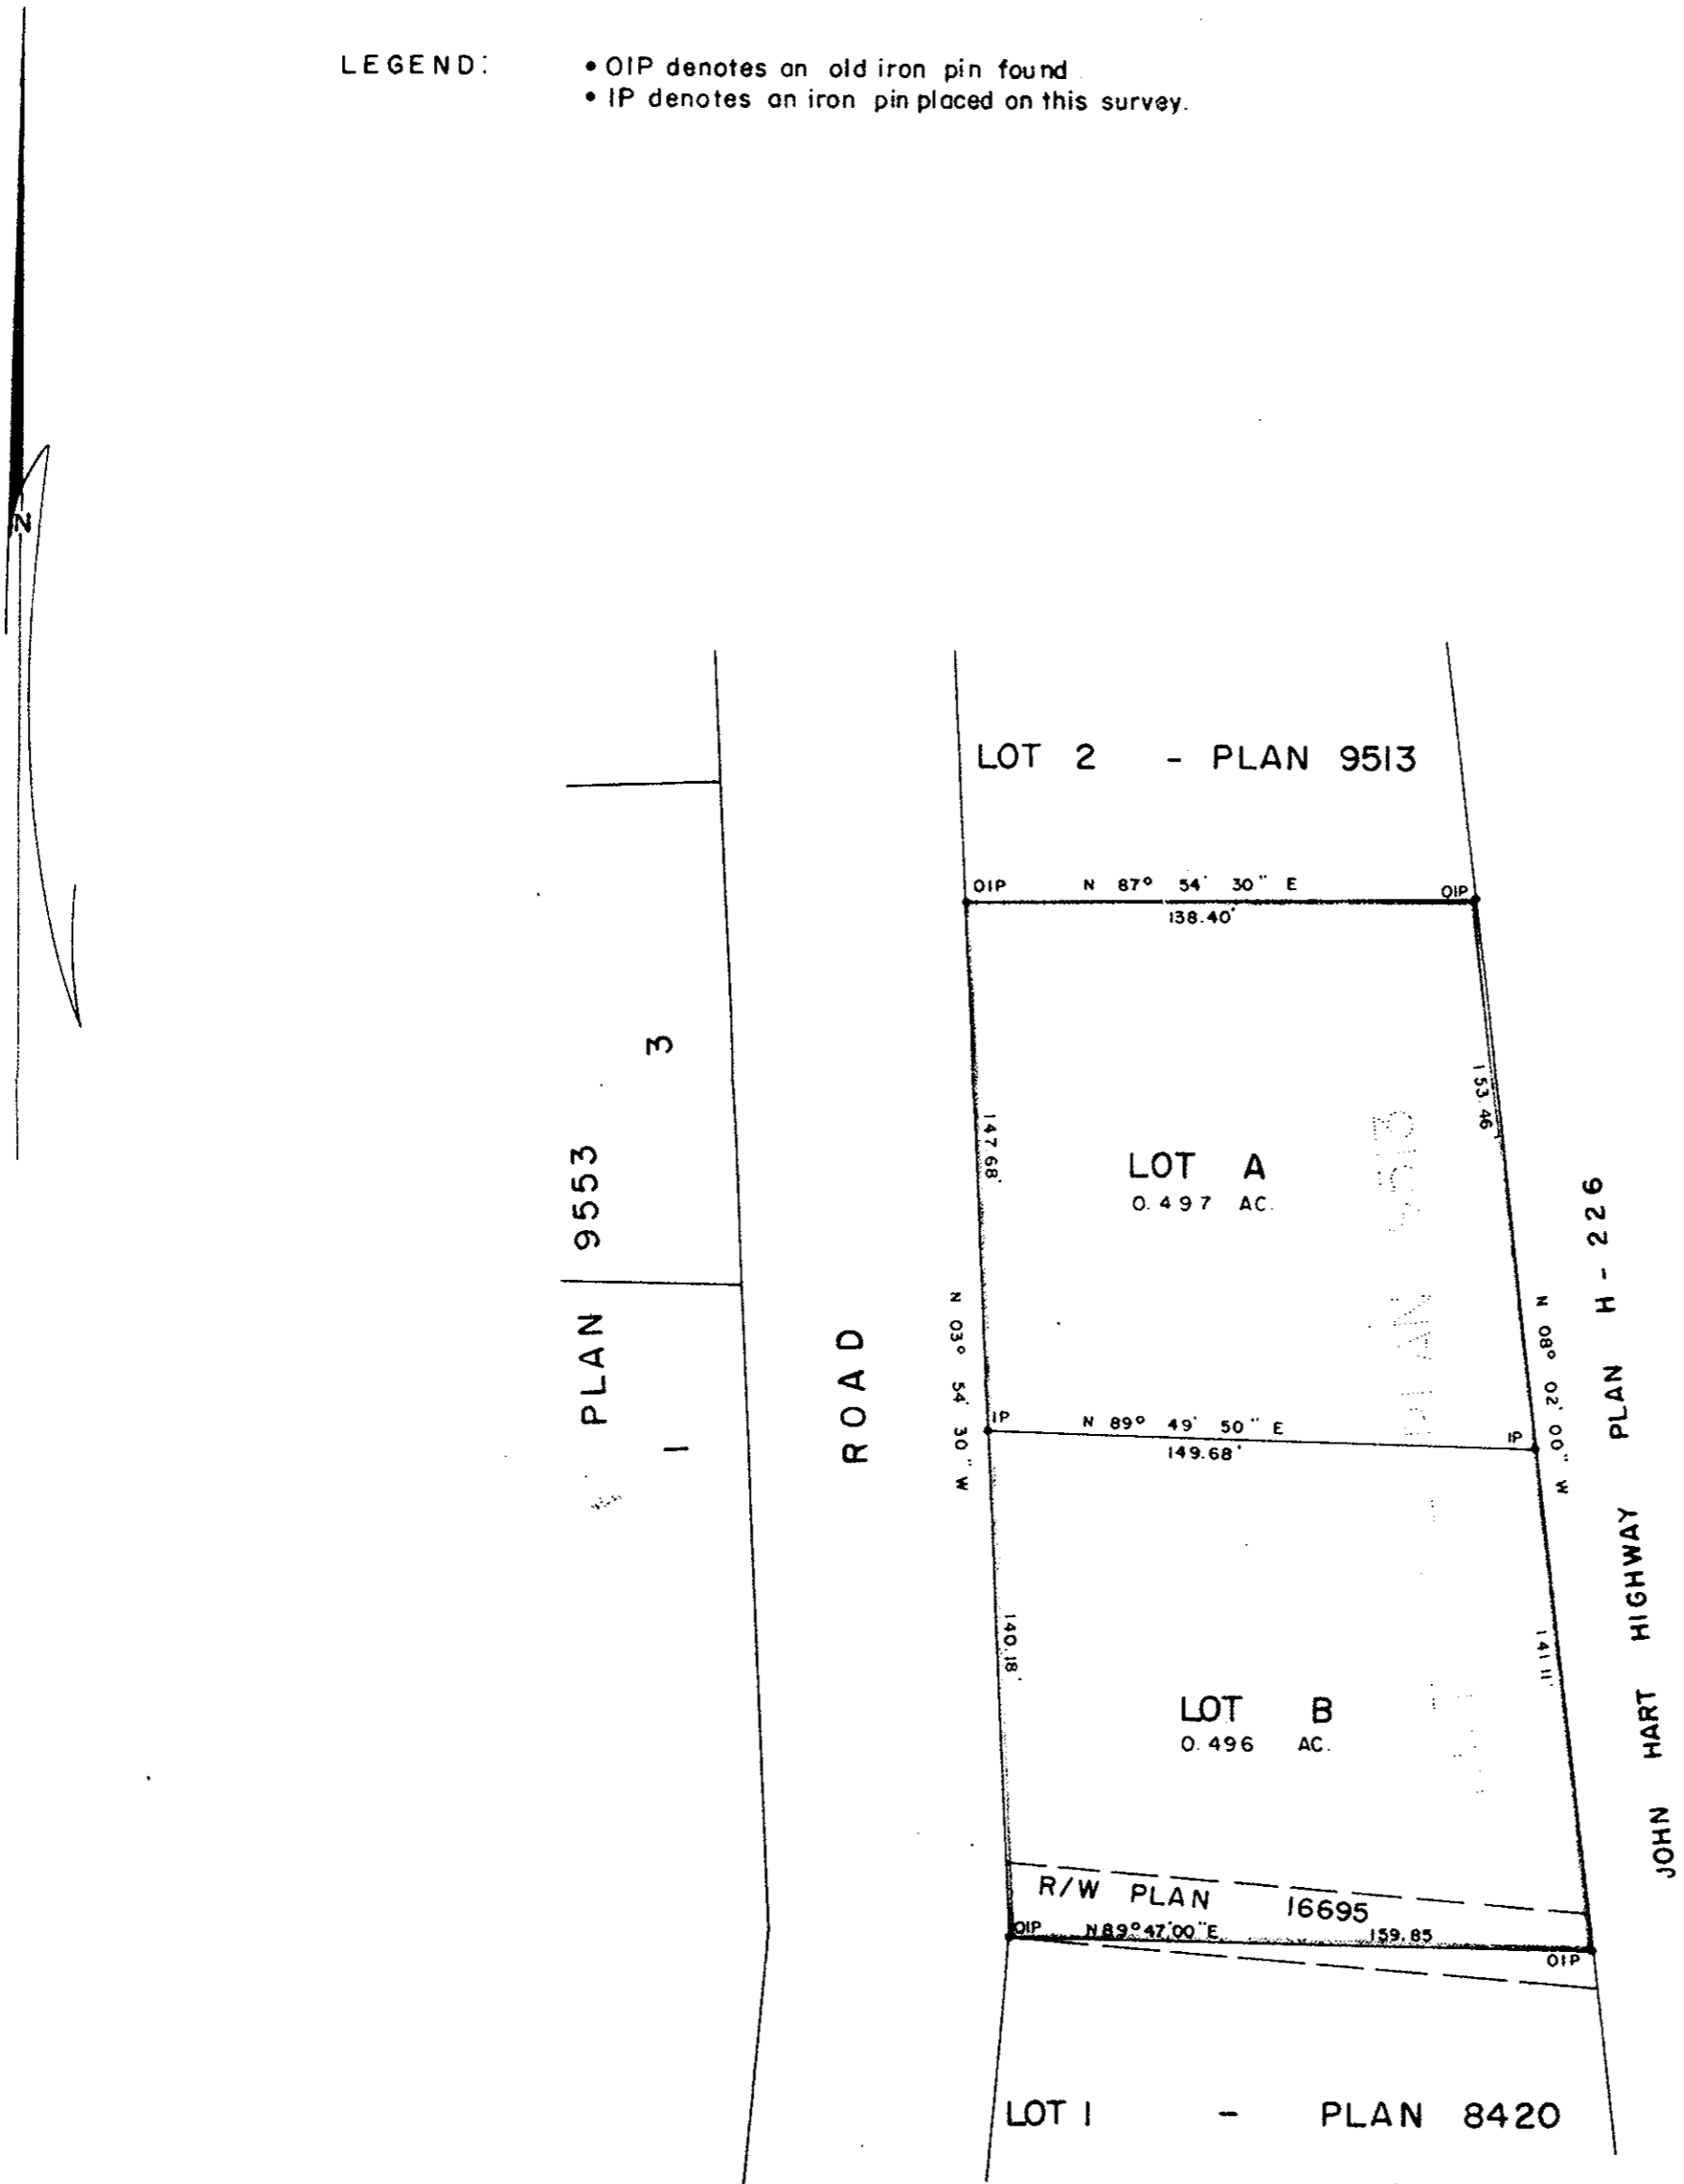

I, DONALD A. DUFFY, of the City of Prince George, a British Columbia Land Surveyor make oath and say that I was present at and did personally superintend the survey represented by this plan and that the survey and plan are correct. The said survey was completed on the 26th day of June, 1969.

Donald A. Duffy
 B. C. L. S.

Sworn before me this 31st
 day of JULY, 1969.

Commissioner
 A Commissioner for taking Affidavits
 within the Province of British Columbia.

Gordon Moore
 Owner

Gordon Hughes
 Witness

Approved under the Land Registry Act
 this 30th day of JULY, 1969.

Approving Officer
 Approving Officer, Dept. of Highways.