

PLAN TO ACCOMPANY THE ORDER UNDER THE PLANS CANCELLATION ACT, SHOWING THE PARCELS CREATED BY THE CANCELLATION OF THE INTERIOR LINES OF LOT A, PLAN 9667, LOTS 7, 8, 9, 10, 11, 12, 13, 14 and 15, PLAN 1268, AND LANES INCLUDED THEREIN, ALL IN BLOCK 171, DISTRICT LOT 343, CARIBOO DISTRICT.
scale: 1" = 100'

RECEIVED



OCT 14 1969

CITY ASSESSOR
PRINCE GEORGE

PLAN No 18269

Deposited in the Land Registry Office
PRINCE GEORGE on the 10 day of Sept. 1969

[Signature]
Deputy Registrar

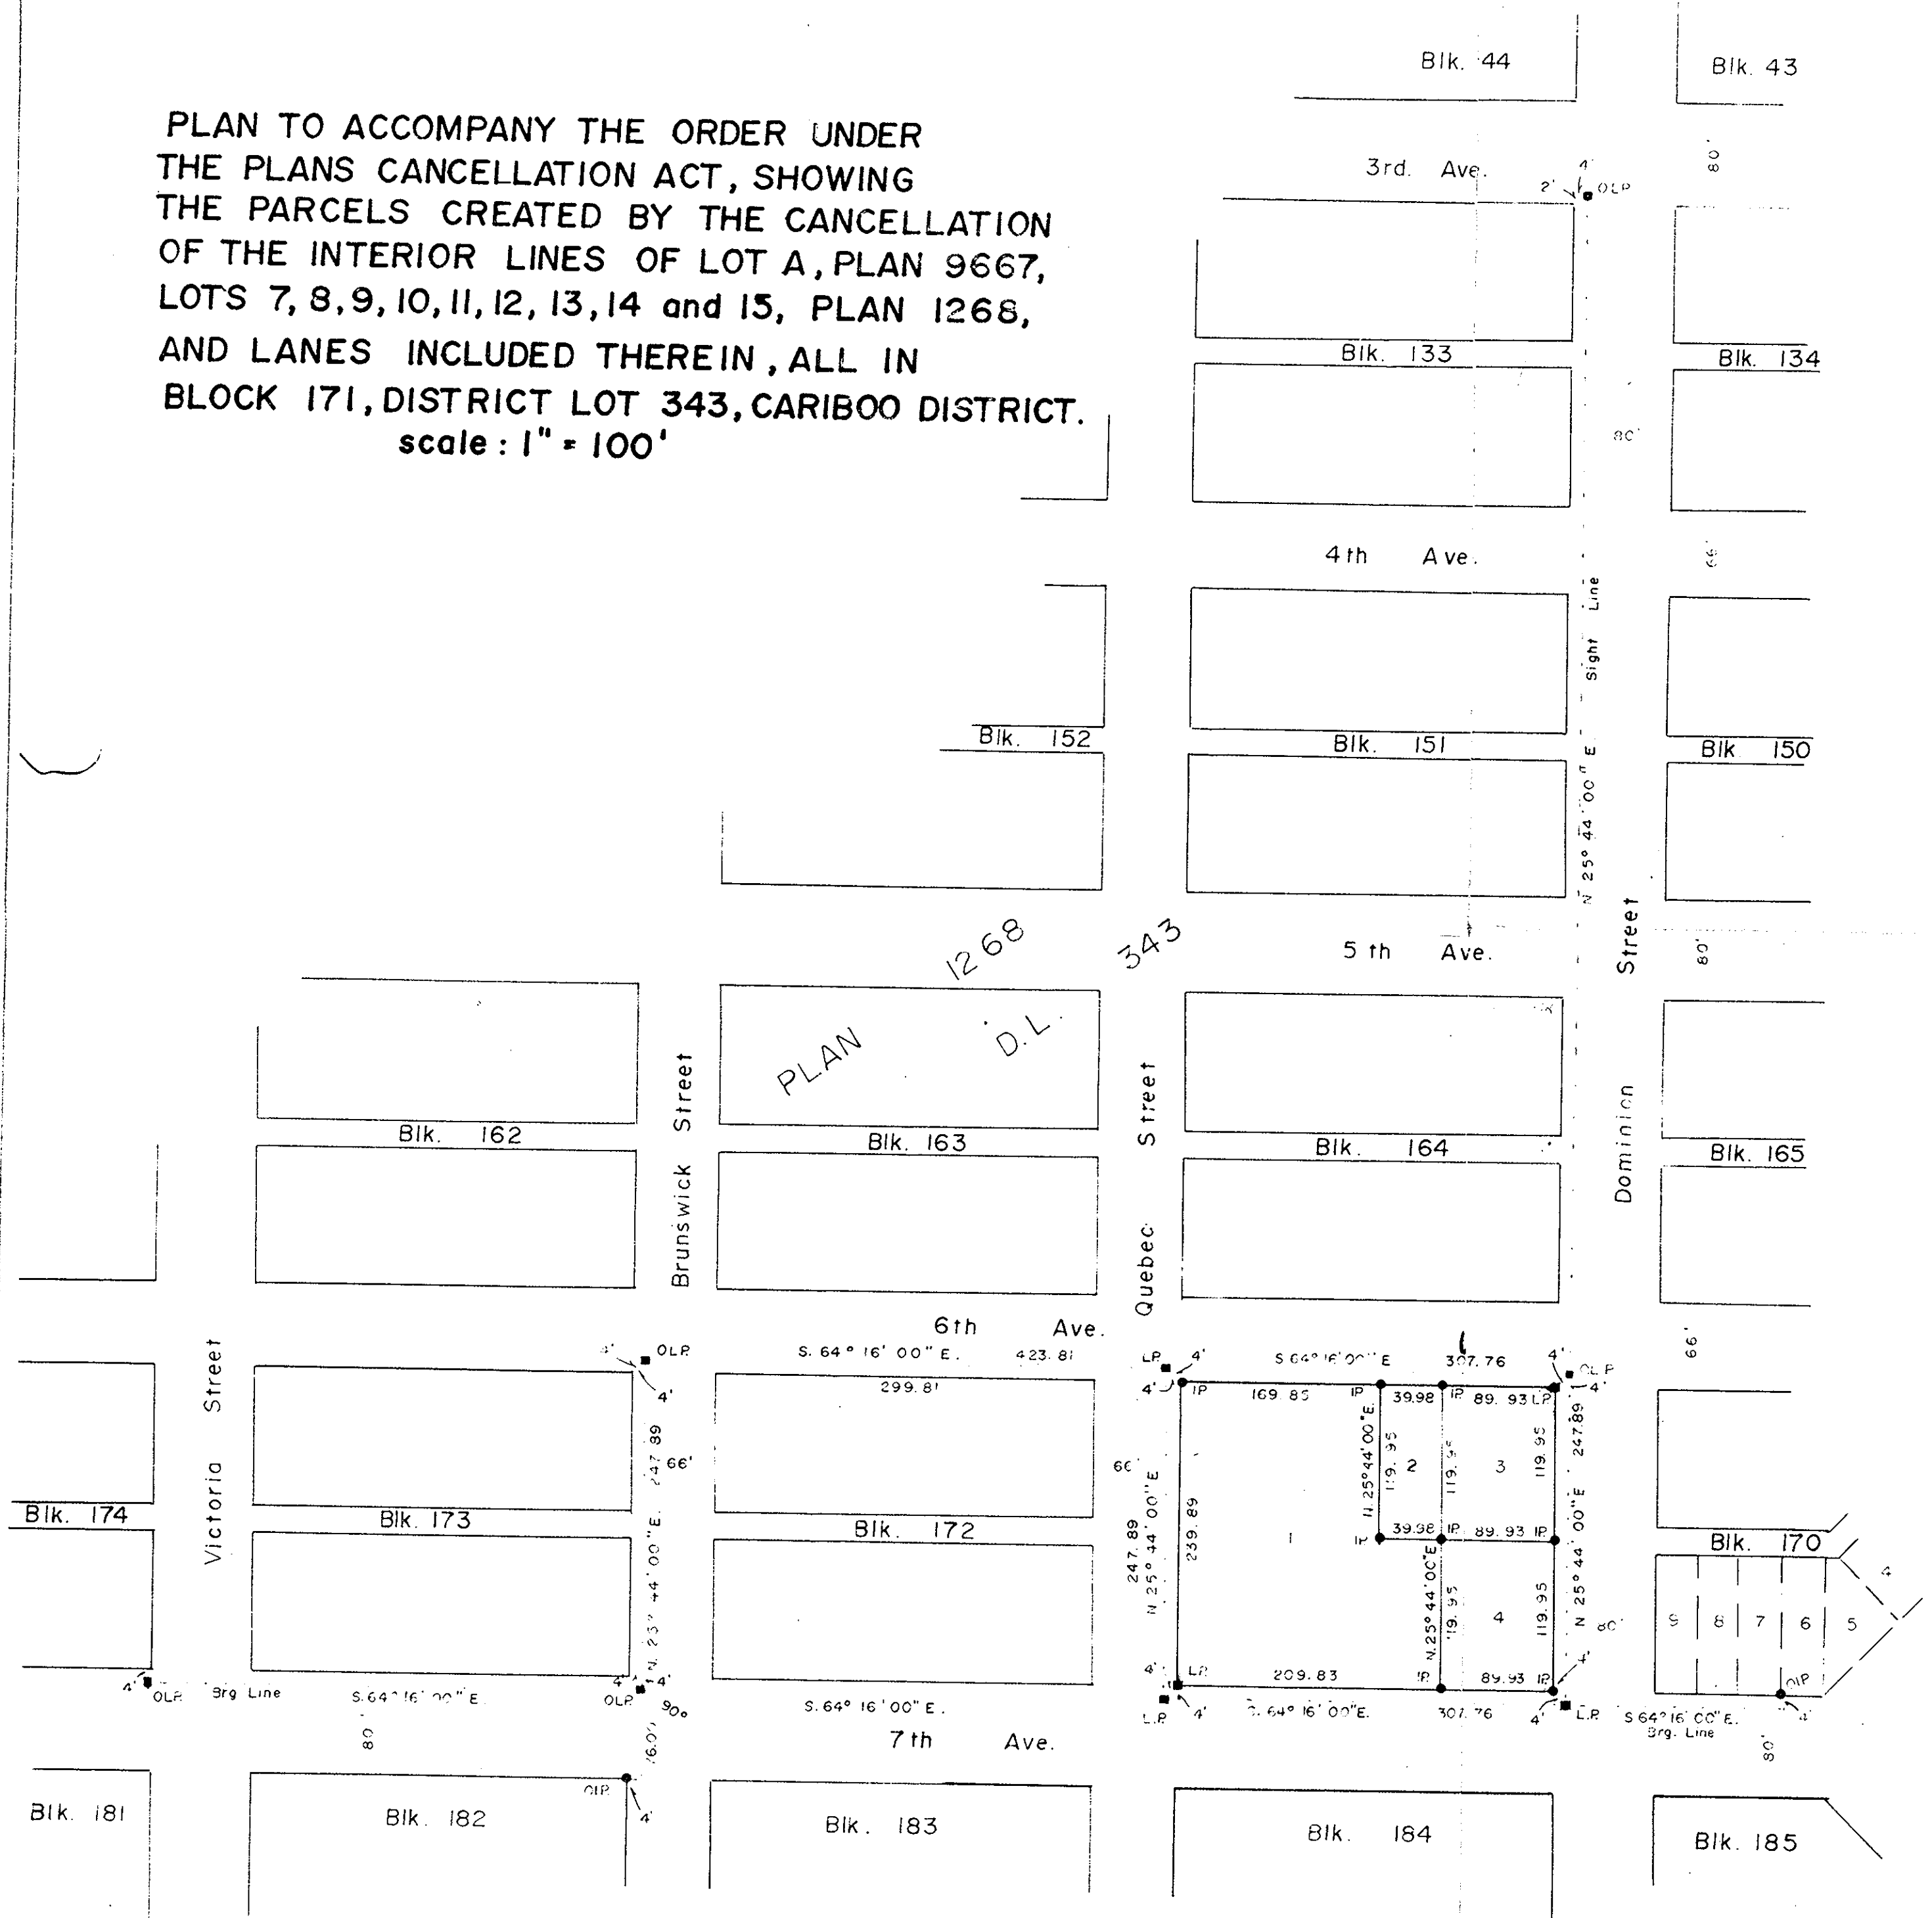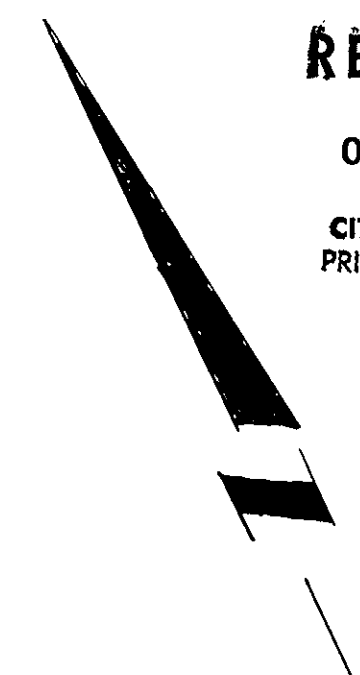

Bearings are astronomic and are derived from old plugs and old iron pins on 7th Ave. and shown as S. 64° 16' 00" E.

- Pcon Standard Concrete Post.
- ⊙ P Rock Standard Rock Post.
- PP Standard Pipe Post
- IP Standard Iron Post
- P Wooden Post
- L.P. Lead Plug.
- Denoting "Old"
- WT Denoting "Witness"

I, A. DANILUCK of the City of Prince George, British Columbia Land Surveyor, make oath and say that I was present at and did personally superintend the survey represented by this plan and that the survey and plan are correct

The said survey was completed on the 11th day of APRIL 1969.

[Signature]
A. Daniluck
B.C.L.S.

Sworn before me at Prince George, B.C. this 16 day of April 1969.

[Signature]
Commissioner for taking affidavits for British Columbia.

Approved under the Land Registry Act on the ... day of ... 19 ..

Approving Officer
City of Prince George

Owner

Witness

PLAN
B 612