

PLOTTED (DA) (DA)

PLAN No 18272
Deposited in the Land Registry
Office at Prince George, B.C. this
12 day of Sept, 1969


[Signature]
Asst. Deputy Registrar

PLAN OF SUBDIVISION OF PART OF
LOT 1, PLAN 12190
DISTRICT LOT 624
CARIBOO DISTRICT-BRITISH COLUMBIA

SCALE: 1" = 200'

NOTE: Bearings are astronomic, derived from the north
boundary of Lot 1, Plan 12190.

LEGEND: •OIP denotes an old iron pin found.
•IP denotes an iron pin placed on this survey

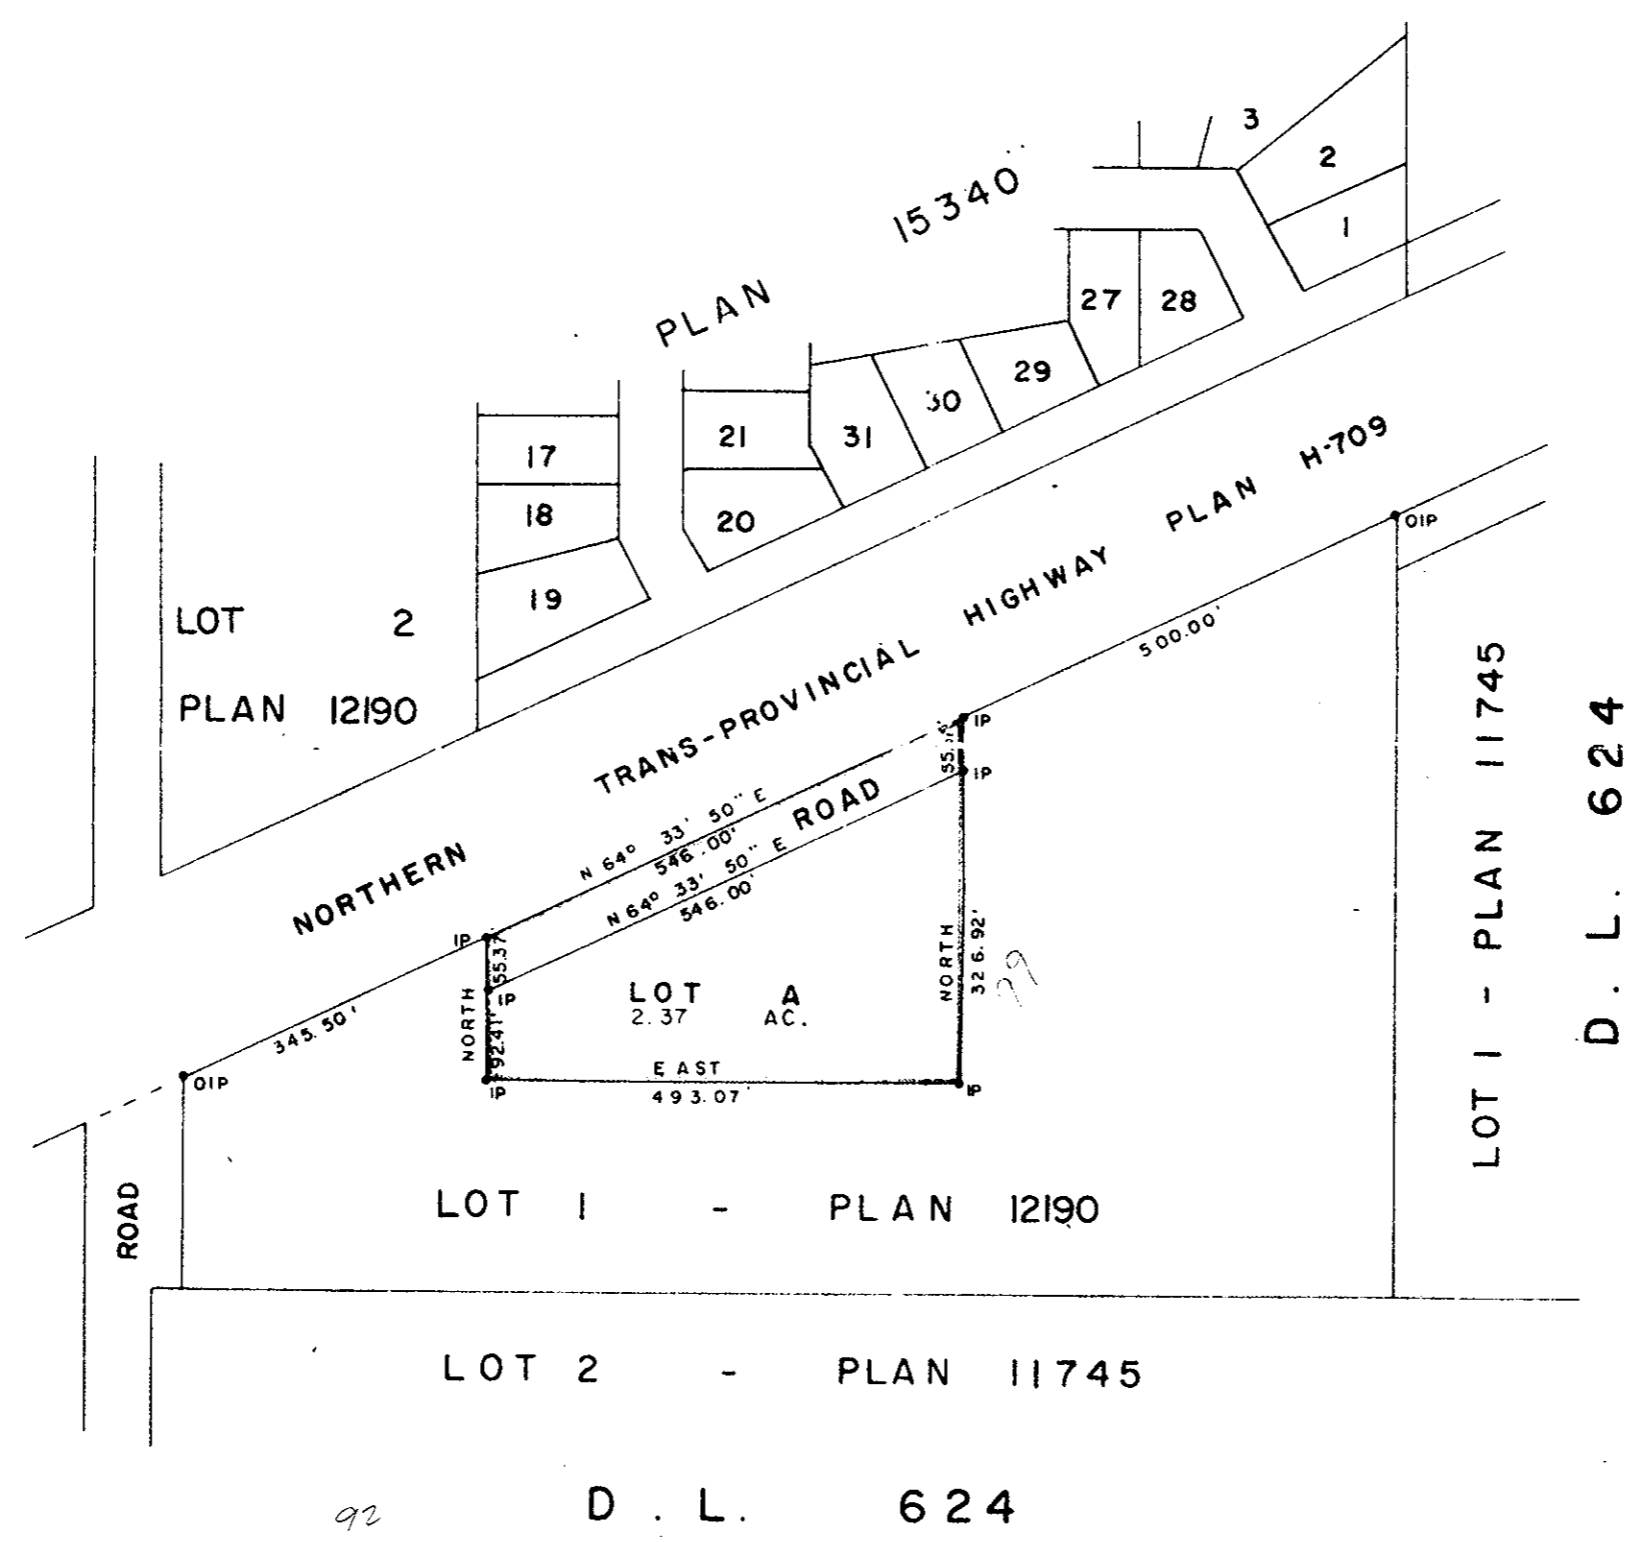

I, DONALD A. DUFFY, of the City of Prince George,
a British Columbia Land Surveyor make oath and say
that I was present at and did personally superintend
the survey represented by this plan and that the survey
and plan are correct. The said survey was completed
on the 31st day of July, 1969.

[Signature]
B. C. L. S.

Sworn before me this 25th
day of August, 1969.

[Signature]
A Commissioner for taking Affidavits
within the Province of British Columbia.

[Signature]
Owner

[Signature]
Owner

[Signature]
Witness

Approved under the Land Registry Act
this 20th day of AUGUST, 1969

[Signature]
Approving Officer, Dept. of Highways.