

PLAN OF SUBDIVISION OF PART OF
 LOT 10 - PLAN 17497
 DISTRICT LOT 4047
 CARIBOO DISTRICT-BRITISH COLUMBIA


PLAN No 18282
 Deposited in the Land Registry
 Office at Prince George, B.C. this
 18th day of SEPTEMBER, 1969.

[Signature]
 Registrar

SCALE 1" = 100'

NOTE Bearings are astronomic, derived from the West
 boundary of Lots 9 & 10, Plan 17497.

LEGEND: ● OIP denotes an old iron pin found.
 ● IP denotes an iron pin placed on this survey.

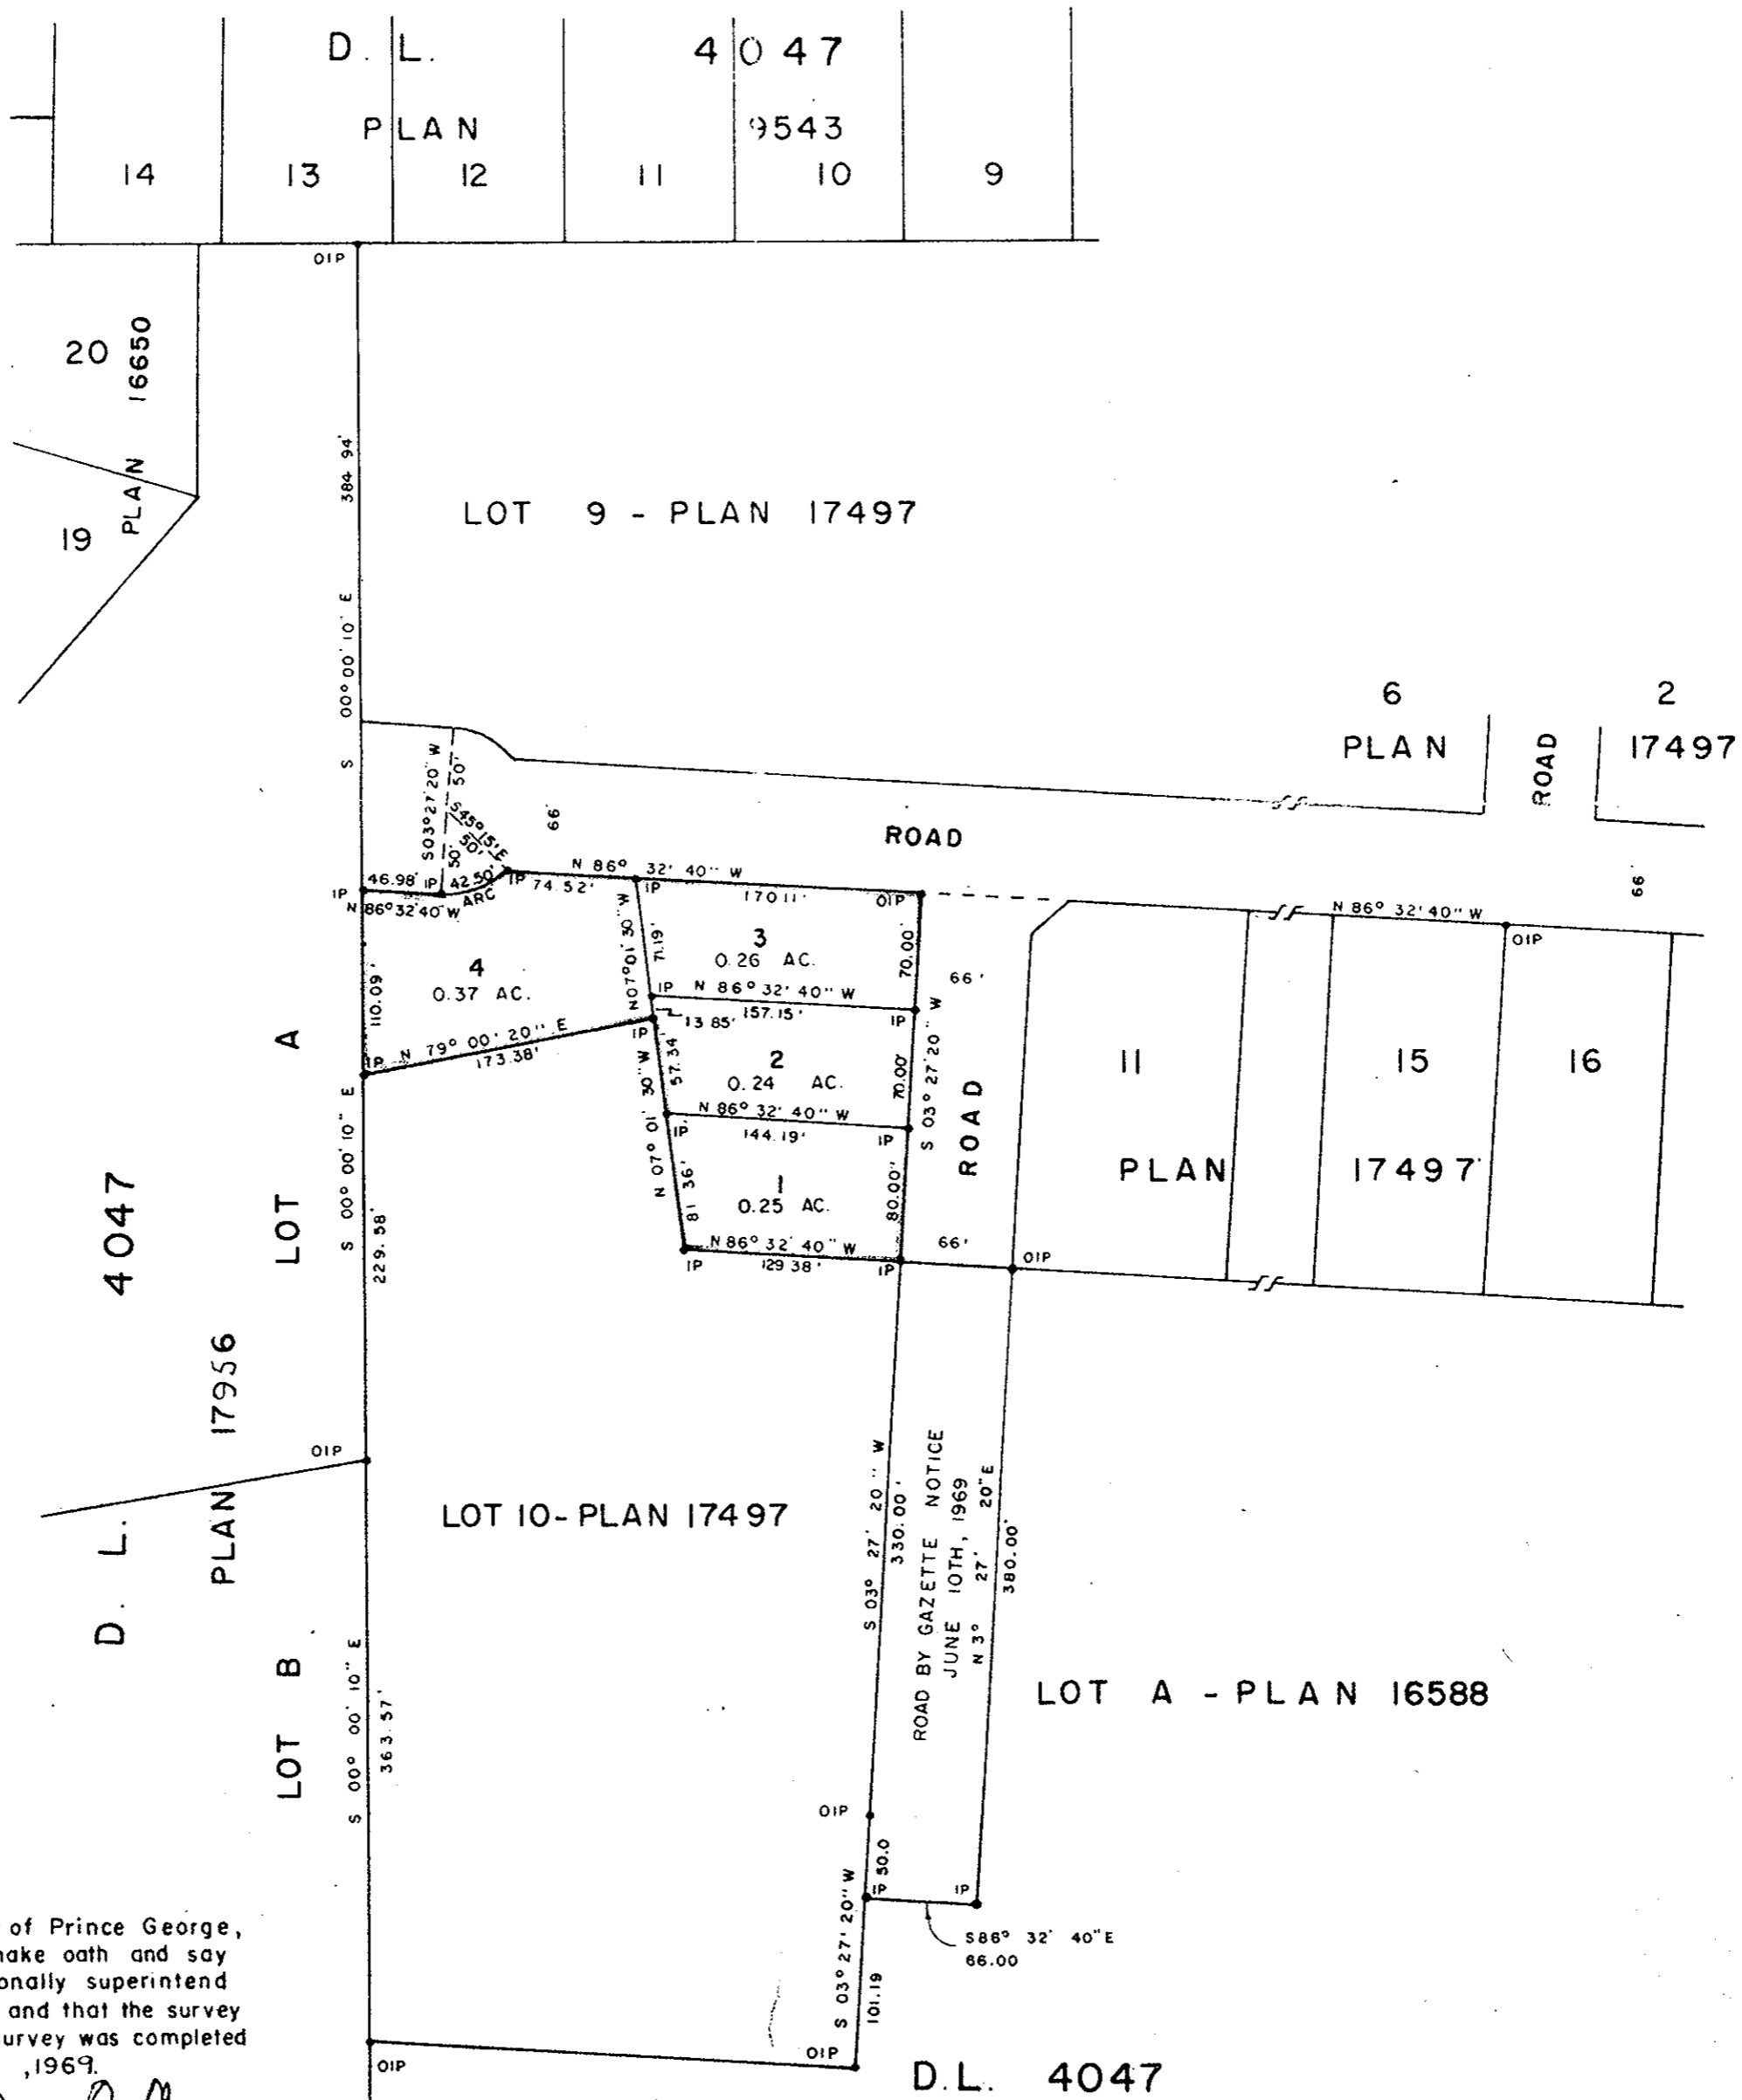

I, DONALD A. DUFFY, of the City of Prince George,
 a British Columbia Land Surveyor make oath and say
 that I was present at and did personally superintend
 the survey represented by this plan and that the survey
 and plan are correct. The said survey was completed
 on the 25th day of JUNE, 1969.

[Signature]
 B. C. L. S.

Sworn before me this 25th
 day of JULY, 1969.

[Signature]
 A Commissioner for taking Affidavits
 within the Province of British Columbia.

[Signature]
 William R. Ball
[Signature]
 Joseph R. Spingall
 Owner
[Signature]
 J. M. Sorenson
 Witness (AS TO BOTH SIGNATURES)

Approved under the Land Registry Act
 this 25th day of AUGUST, 1969

[Signature]
 Approving Officer, Dept. of Highways.

W. D. USHER & ASSOCIATES
 LAND SURVEYORS
 PRINCE GEORGE - B.C.
 CE 73-75 2729