

PLAN OF SUBDIVISION OF
PART OF N.W. 1/4
DISTRICT LOT 4050
CARIBOO DISTRICT - BRITISH COLUMBIA

PLAN No 18294
Deposited in the Land Registry
Office at Prince George, B.C. this
25 day of SEPT, 1969.


T.W. CARLOW
Registrar

SCALE: 1" = 200'

NOTE: Bearings are astronomic, derived from observations on Polaris, referred to the meridian through the N.E. corner of D.L. 4051.

LEGEND: ● OCIP denotes an old capped iron pin found.
● IP denotes an iron pin placed on this survey.

Outside N.I.D.

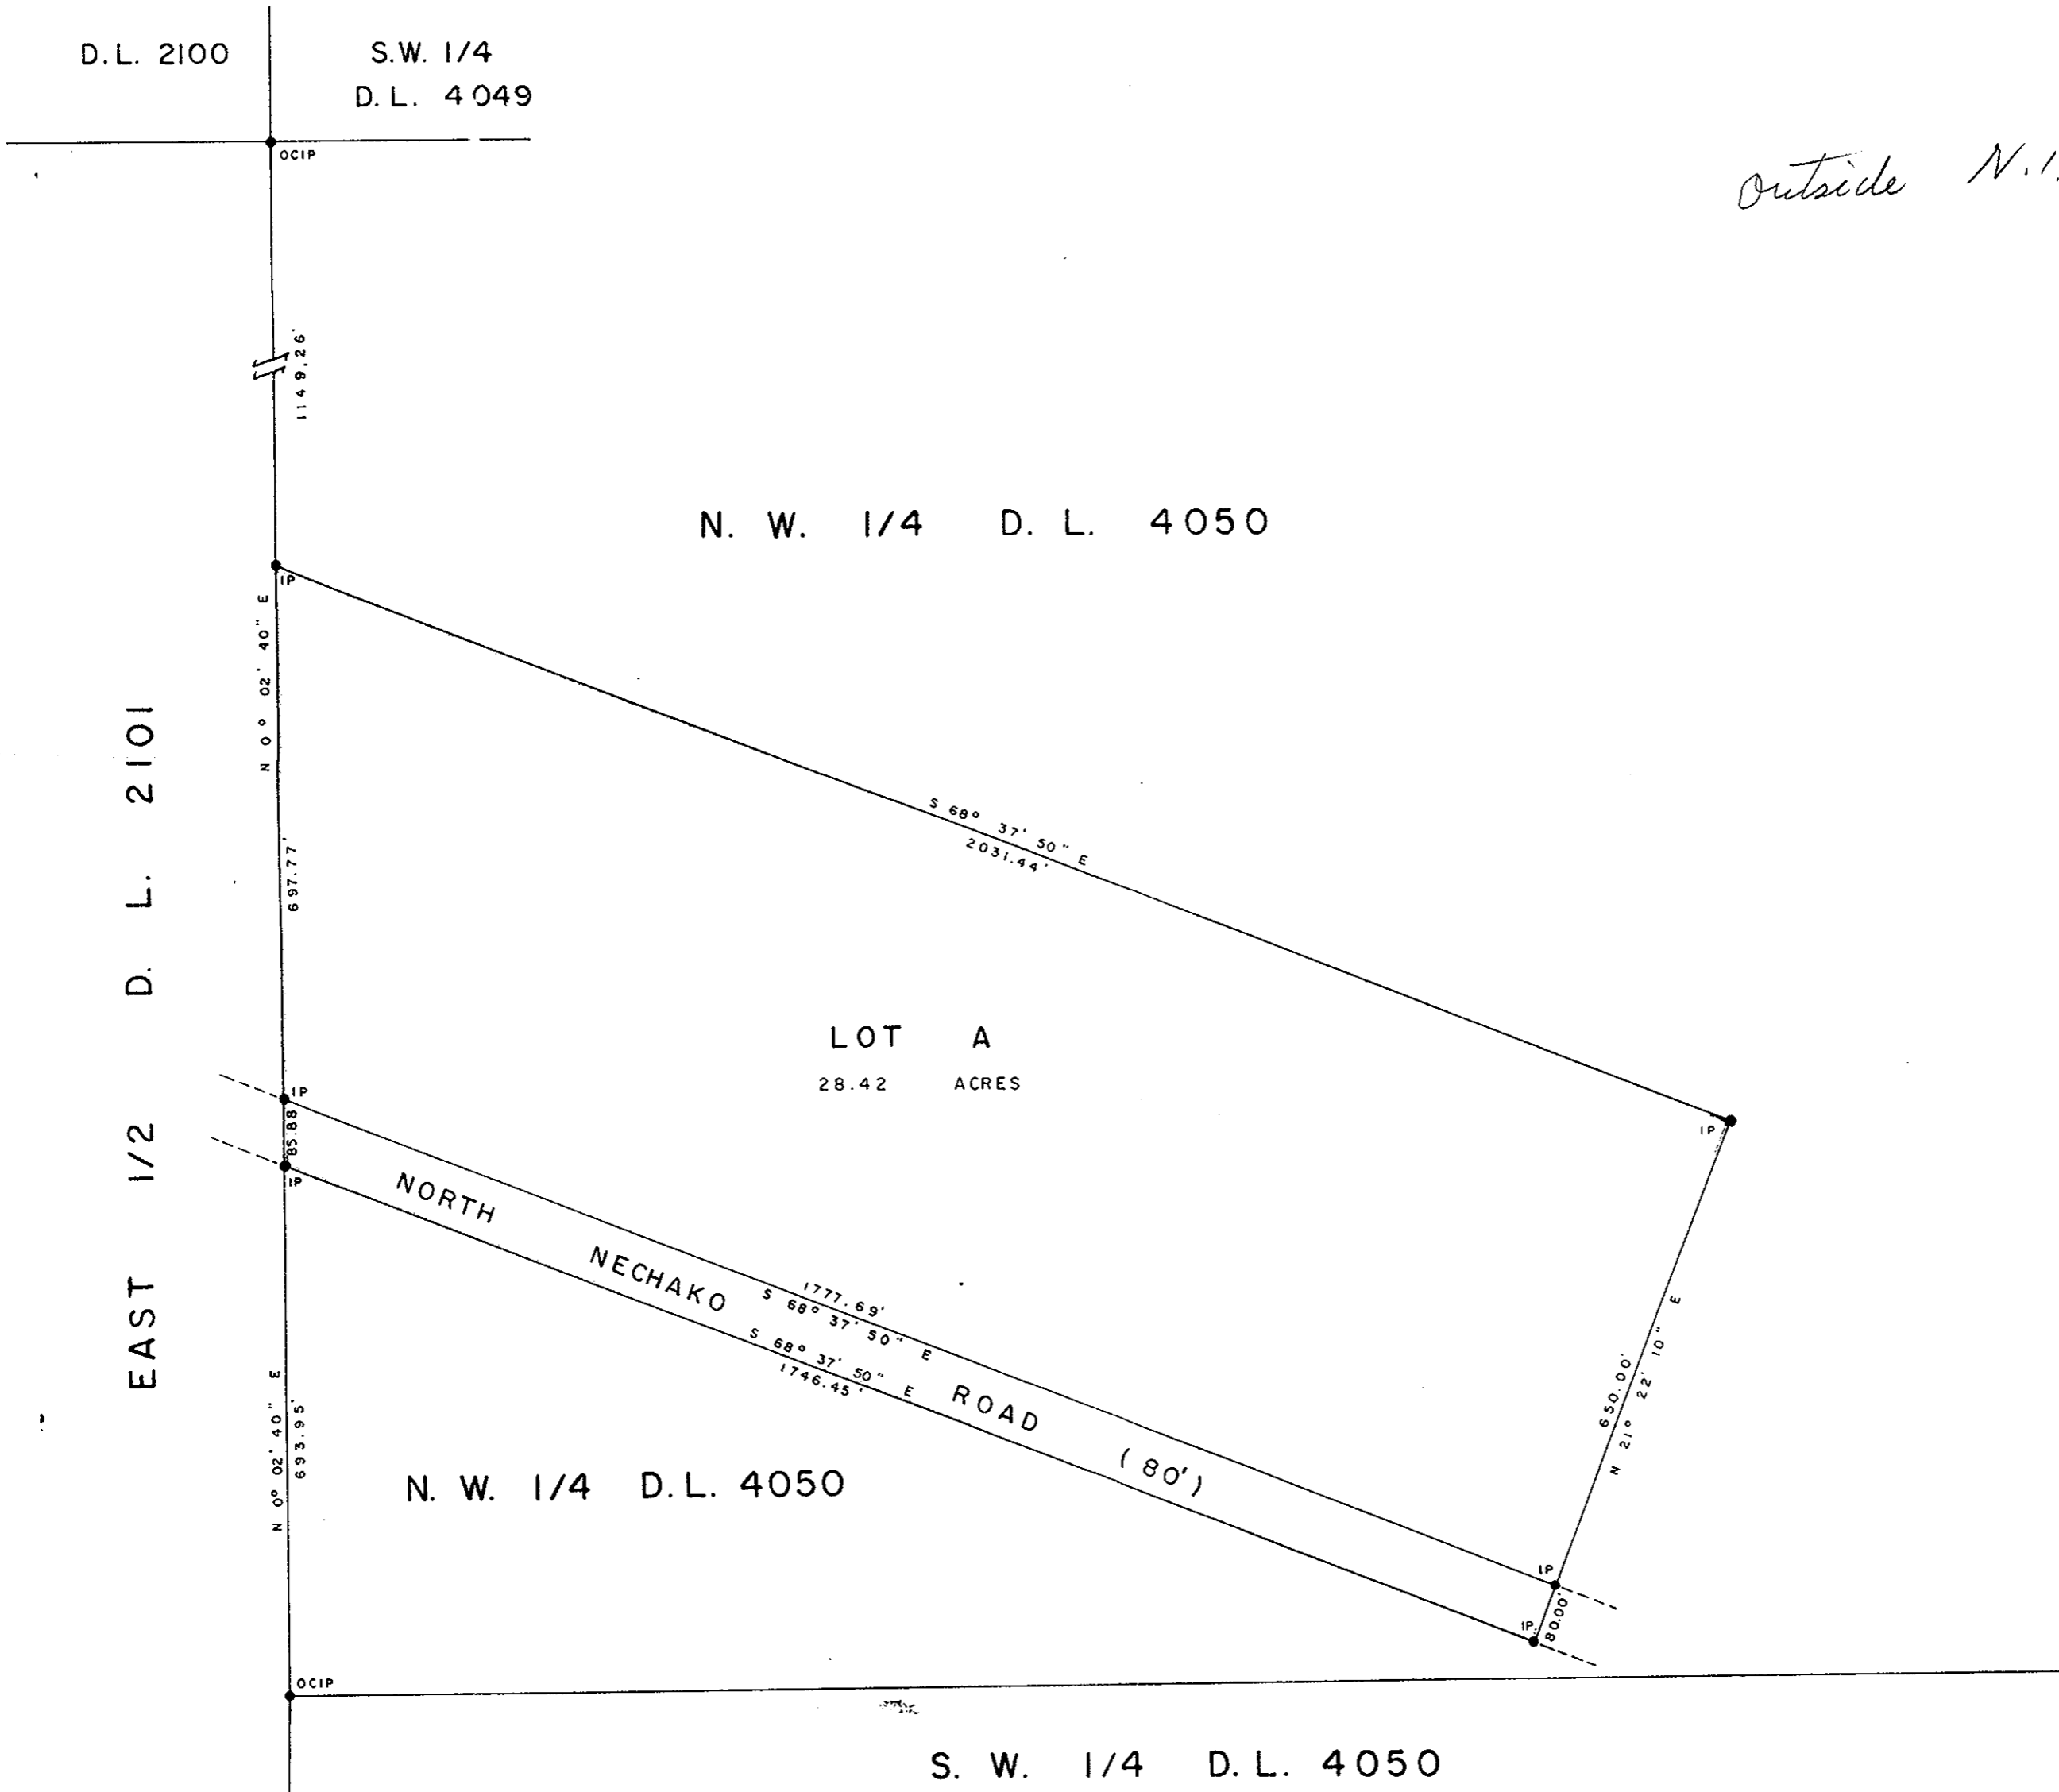

I, DONALD A. DUFFY, of the City of Prince George, a British Columbia Land Surveyor make oath and say that I was present at and did personally superintend the survey represented by this plan and that the survey and plan are correct. The said survey was completed on the 28th day of July, 1969.

[Signature]
B.C.L.S.

Sworn before me this 21ST
day of JULY, 1969

[Signature]
A Commissioner for taking Affidavits
within the Province of British Columbia.

ASTRO LAND DEVELOPMENTS LTD.

[Signature] per *[Signature]* pro
Owner

[Signature]
Witness

Approved under the Land Registry Act
this 9th day of SEPTEMBER, 1969

[Signature]
Approving Officer, Dept. of Highways.