

PLOTTED (FP)

B.C. HYDRO & POWER AUTHORITY
PATRICIA - CHIEF LAKE TRANSMISSION LINE
PLAN OF RIGHT-OF-WAY THROUGH
THE FORESHORE & BED OF THE NECHAKO RIVER NEAR
DISTRICT LOTS 4052 & 2851
CARIBOO DISTRICT - BRITISH COLUMBIA

PLAN N^o 18311
Deposited in the Land Registry
Office at Prince George, B.C. this
5th day of October, 1969.


William T. Dwyer
Asst. Deputy Registrar

This plan lies within the Fraser-Fort
George Regional District.

SCALE: 1" = 100'

NOTE: Bearings are astronomic, derived from Plan 17640

- LEGEND:
- OPP Denotes an old pipe post found
 - OIP Denotes an old iron pin found
 - IP Denotes an iron pin placed on this survey.

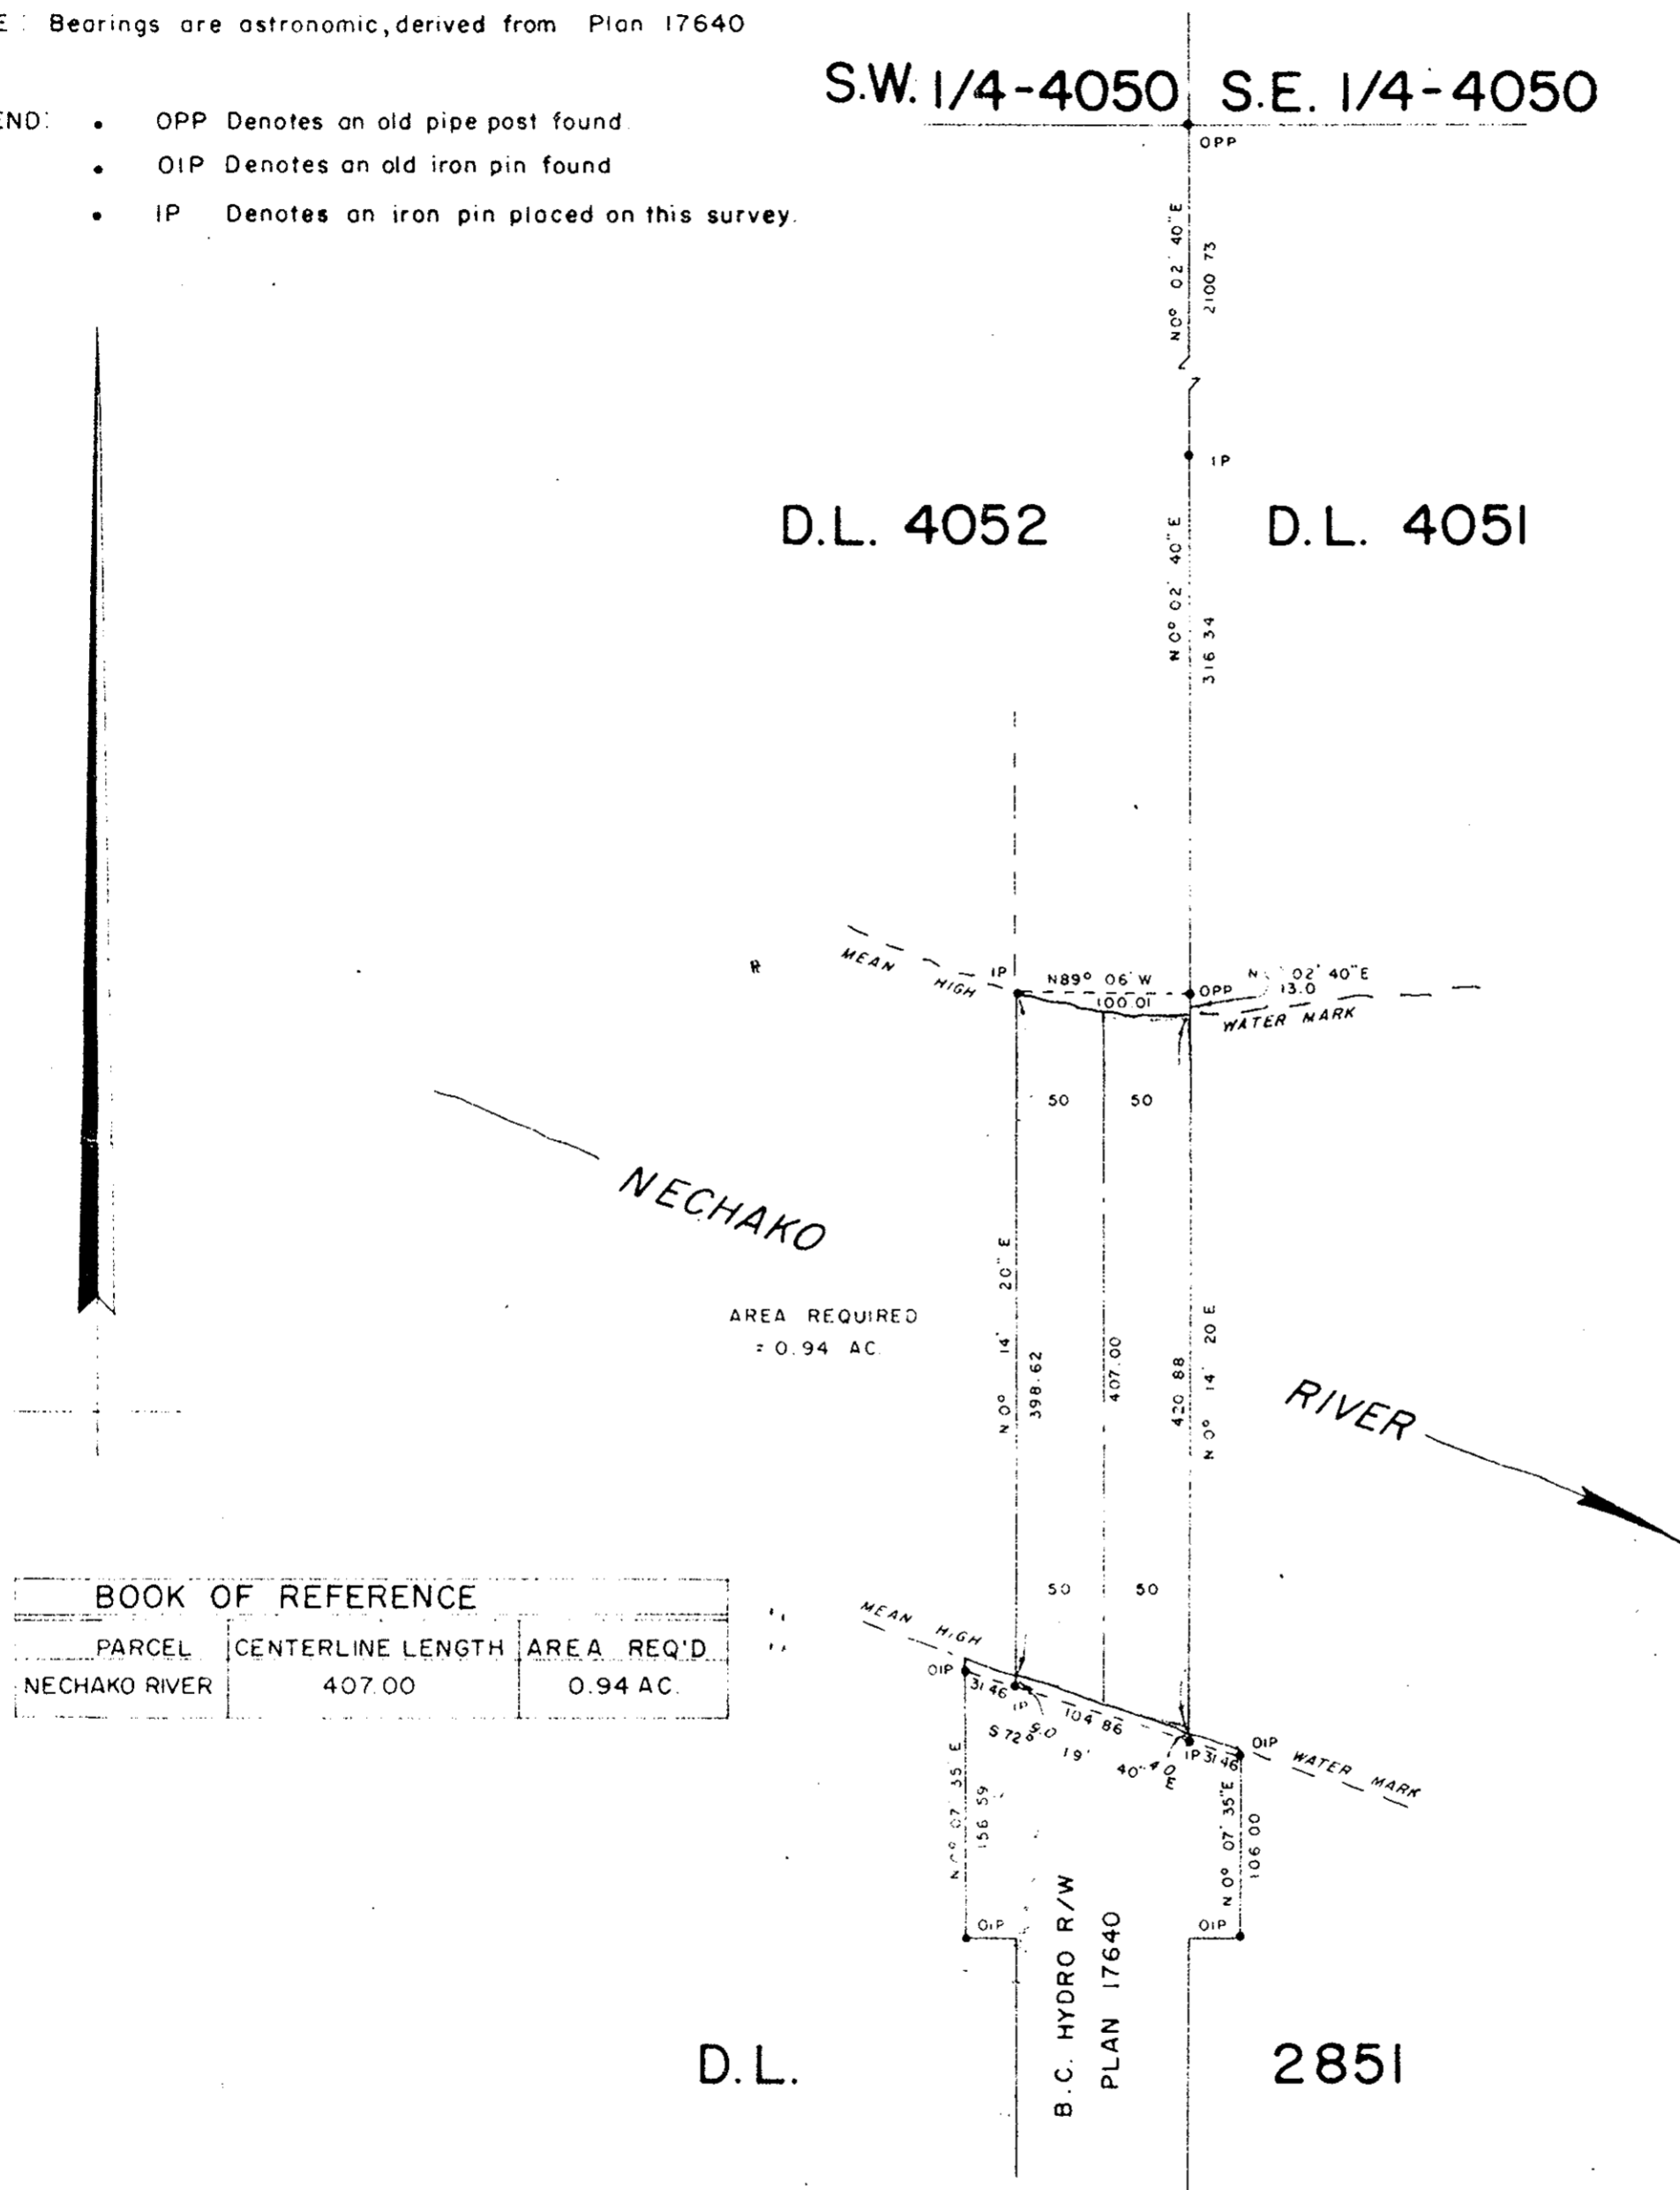

I, DONALD A. DUFFY, of the City of Prince George, a British Columbia Land Surveyor make oath and say that I was present at and did personally superintend the survey represented by this plan and that the survey and plan are correct. The said survey was completed on the 29th day of May, 1969.

Donald A. Duffy
B. C. L. S.

Sworn before me this 6th
day of JUNE, 1969.

William T. Dwyer
A Commissioner for taking Affidavits
within the Province of British Columbia.

Thereby certify that this is a true copy of
the Official Plan on deposit in the Department
of Lands, Forests and Water Resources and
numbered 18 Tube 907.

W. D. Usher & Associates

Acting Surveyor General, Victoria, B.C.
September 30, 1969.

W. D. USHER & ASSOCIATES
LAND SURVEYORS
PRINCE GEORGE - B.C.
CN 31 2444.