

PLAN OF SUBDIVISION OF PART OF
 PARCEL A, PLAN 18189, OF BLOCKS 90, 91, 94 & 95, OF PLAN 1268,
 DISTRICT LOT 343,
 CARIBOO DISTRICT

SCALE: 1" = 100'

RECEIVED


DEC 8 1969

CITY ASSESSOR
 PRINCE GEORGE

HL
 PLAN No 18364

Deposited in the Land Registry Office at
 Prince George on the 12 day of Nov. 1969

[Signature]
 Registrar

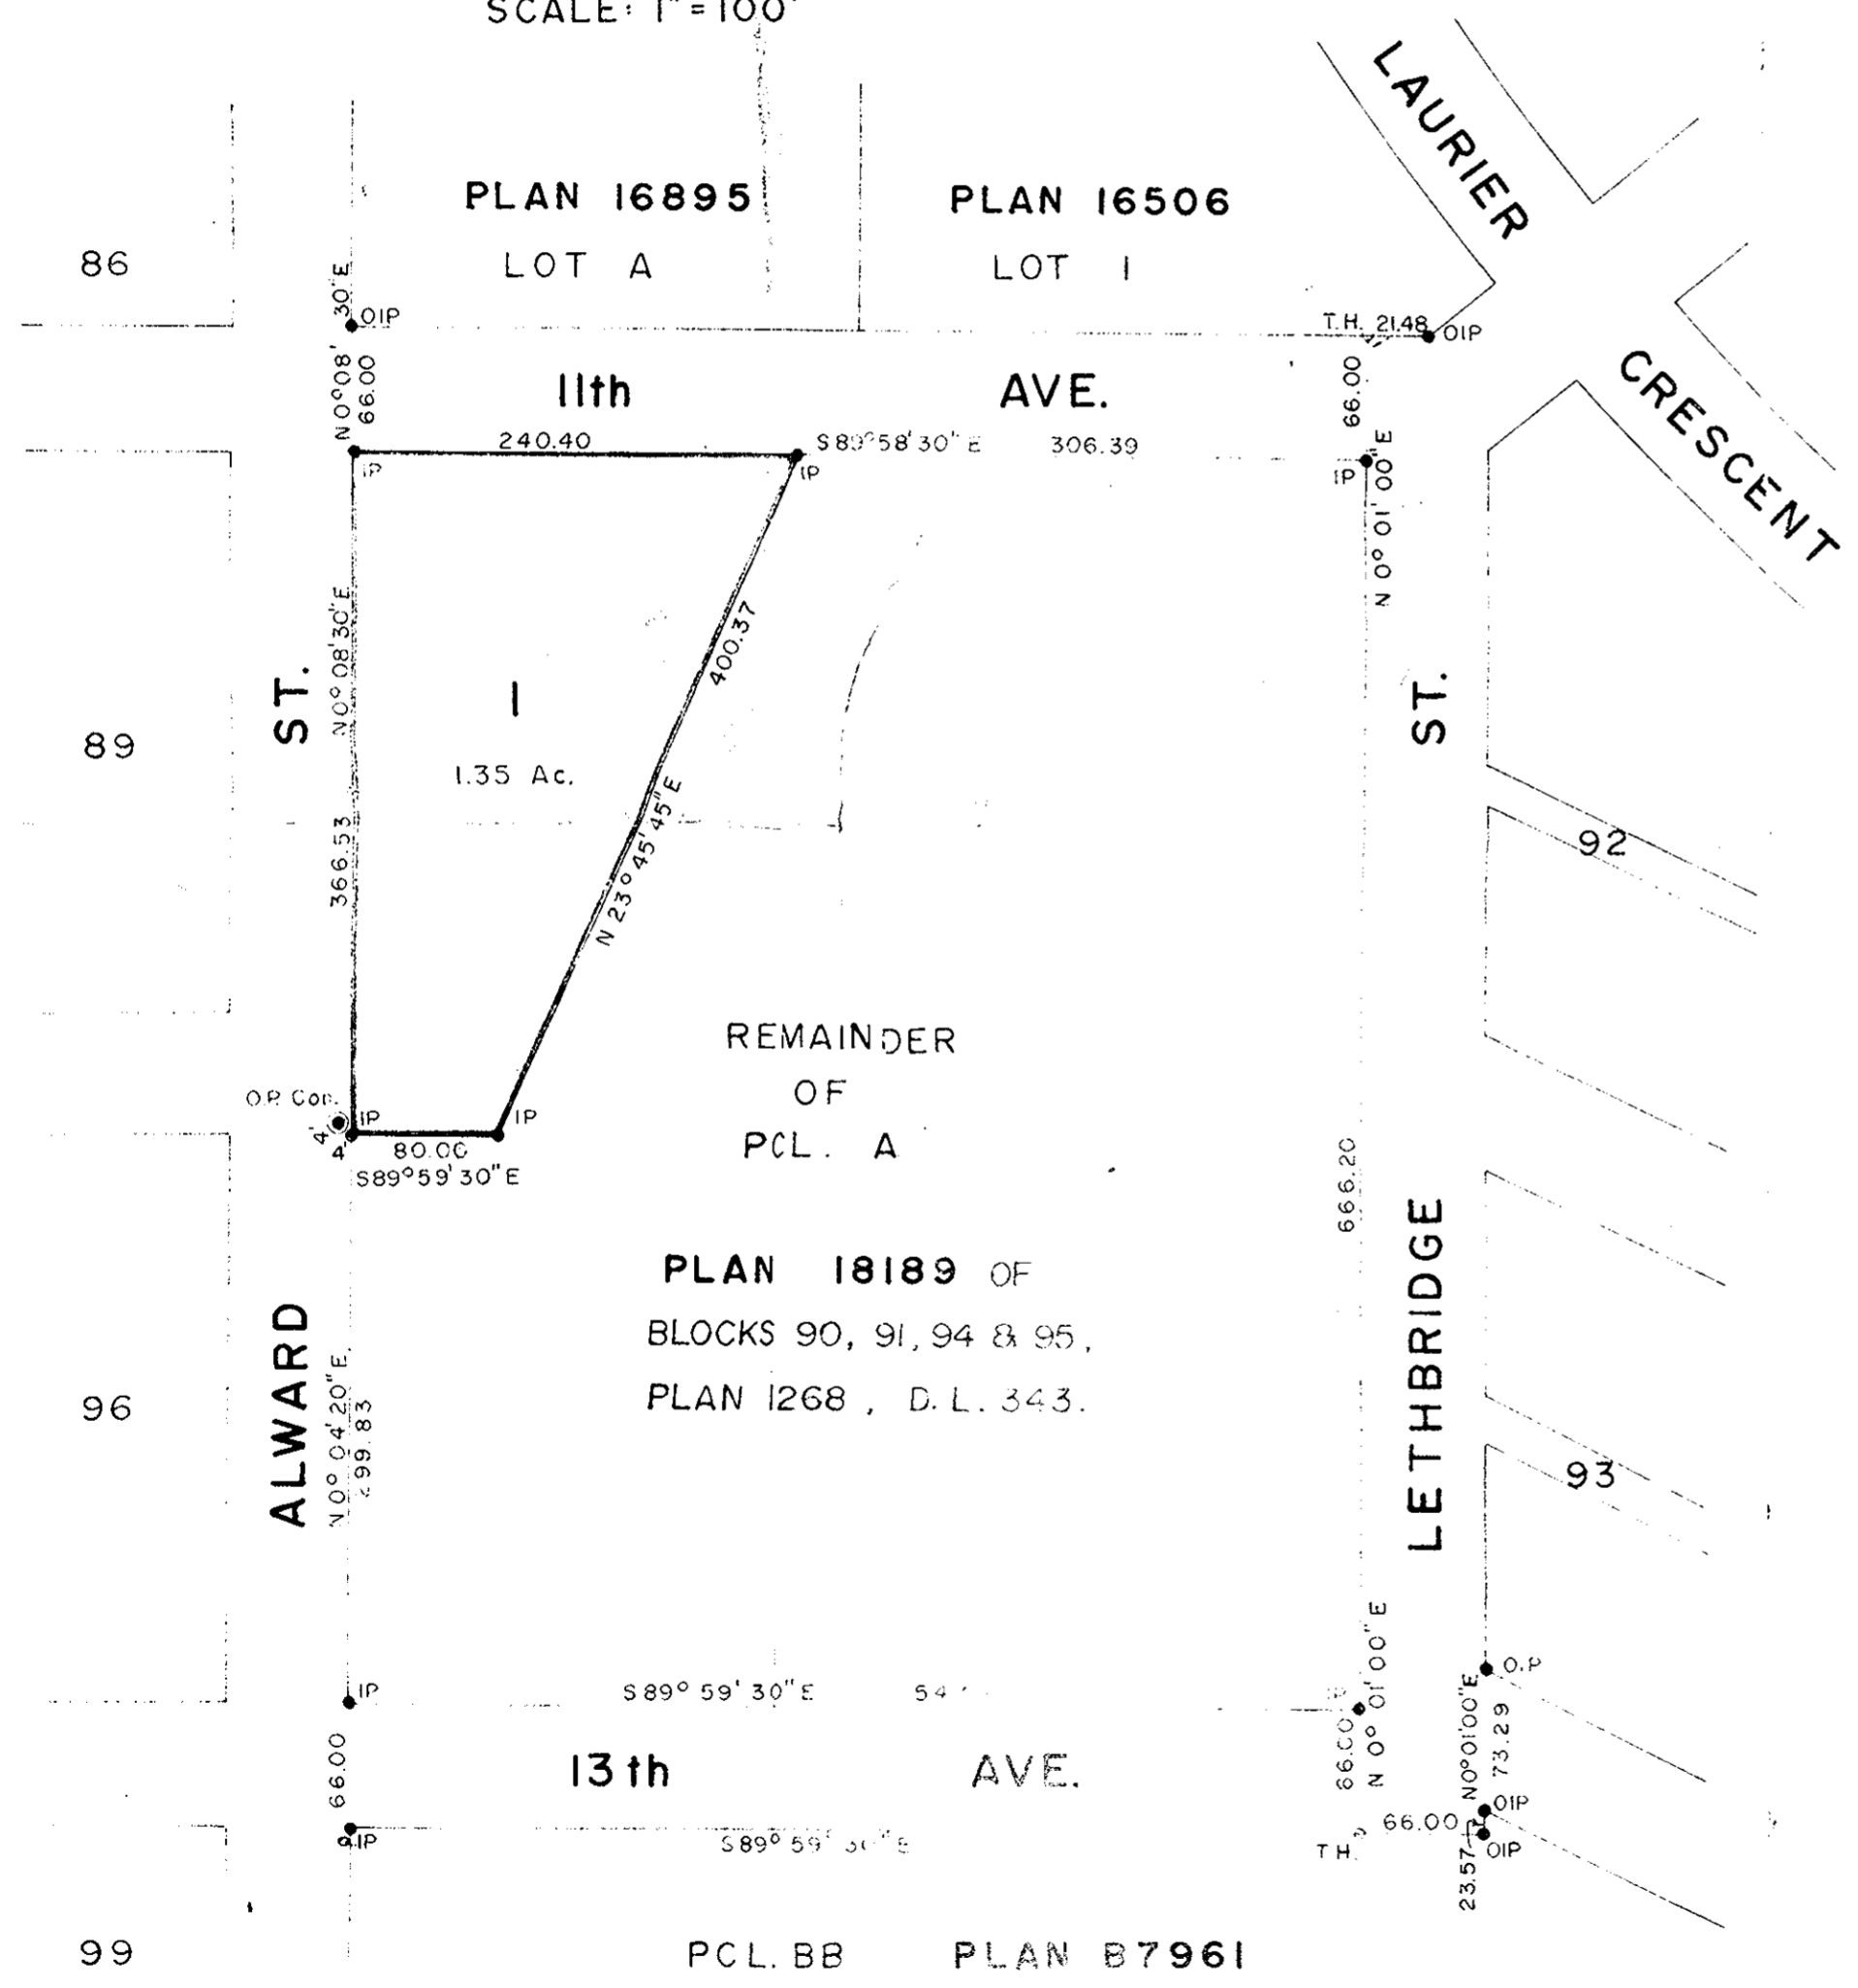

- Bearings are astronomic and are derived from
 OIPs on North boundary Pcl. BB
 Plan B7961
- P Con. Standard Concrete Post.
 - ⊙ P Rock Standard Rock Post.
 - PP Standard Pipe Post.
 - IP Standard Iron Post.
 - P Wooden Post.
 - LP Lead Plug
 - Denoting "Old"
 - WT Denoting "Witness"

I, A. Daniluck of the City of Prince George
 British Columbia Land Surveyor, do hereby
 say that I was present at and I personally
 superintend the survey represented on this
 plan and that the survey and plan are correct.
 The said survey was completed on
 the 5th day of September 1969.

[Signature]

Sworn before me at Prince George
 this 22 day of Sept. 1969

Approved under the Land Registry Act
 on the 24 day of Sept. 1969

[Signature]
 Approving Officer

[Signature]
 Commissioner for the Taxation of Land
 for the District of Cariboo

Owner

Witness