


EXPLANATORY PLAN OF
 PART OF LOT 2, PLAN 11766
DISTRICT LOT 753
 CARIBOO DISTRICT - BRITISH COLUMBIA

PLAN N^o **18366**

Deposited in the Land Registry
 Office at Prince George, B.C.
 this 12th day of November, 1969

[Signature]
 Registrar

SCALE 1" = 100'

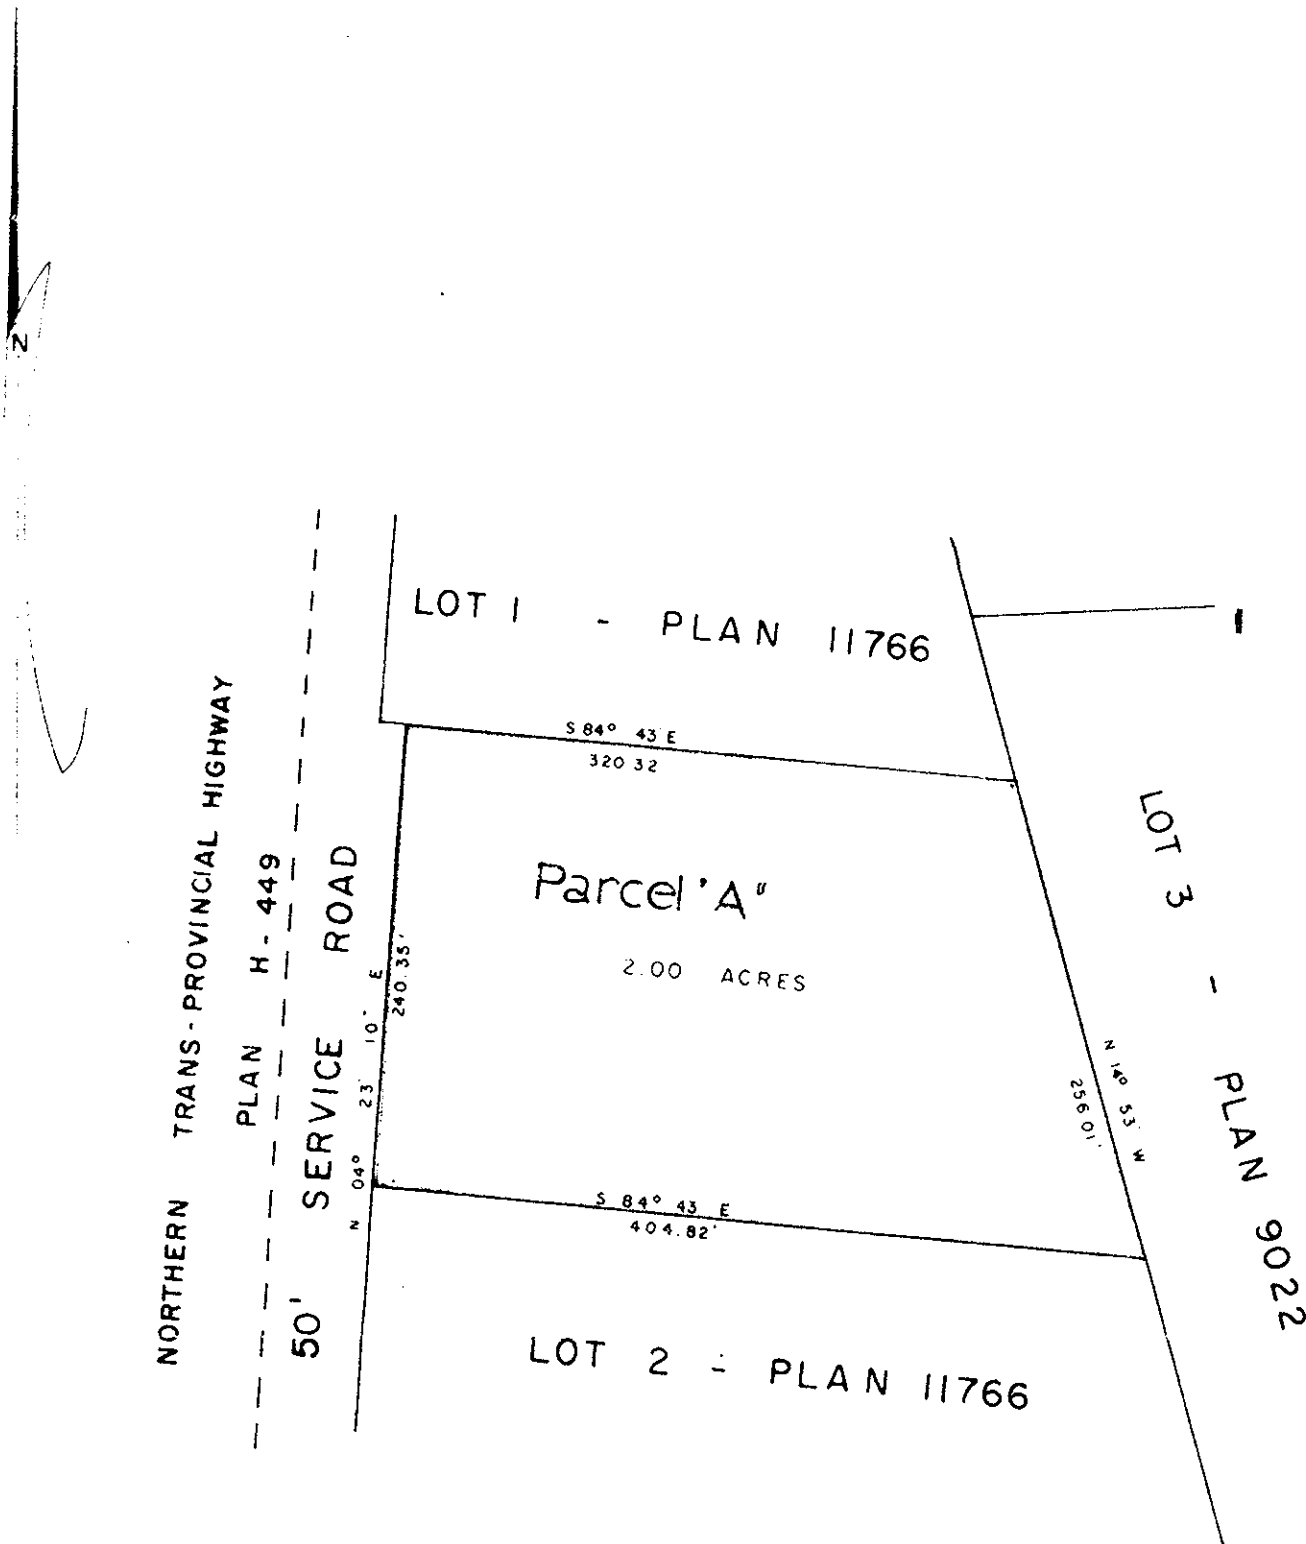

CERTIFIED CORRECT
 According to plans of record
 in the Prince George Land
 Registry Office this 20th day
 of June, 1969.

[Signature]
 D. A. DUFFY, B.C.L.S.

Approved under the Land Registry Act
 this 6th day of OCTOBER 1969.

[Signature]
 Approving Officer, Dept. of Highways.

W D USHER & ASSOCIATES
 LAND SURVEYORS
 PRINCE GEORGE, B.C.
 2878