

PLAN OF SUBDIVISION OF PART OF  
 LOT 9, PLAN 17497  
**DISTRICT LOT 4047**  
 CARIBOO DISTRICT - BRITISH COLUMBIA


PLAN N<sup>o</sup> **18389**  
 Deposited in the Land Registry  
 Office at Prince George, B.C. this  
28 day of Nov, 1969.

*[Signature]*  
 Registrar

SCALE: 1" = 100'

NOTE: Bearings are astronomic, derived from the East boundary of Lot 9, Plan 17497

LEGEND:  
 • OIP denotes an old iron pin found.  
 • IP denotes an iron pin set.

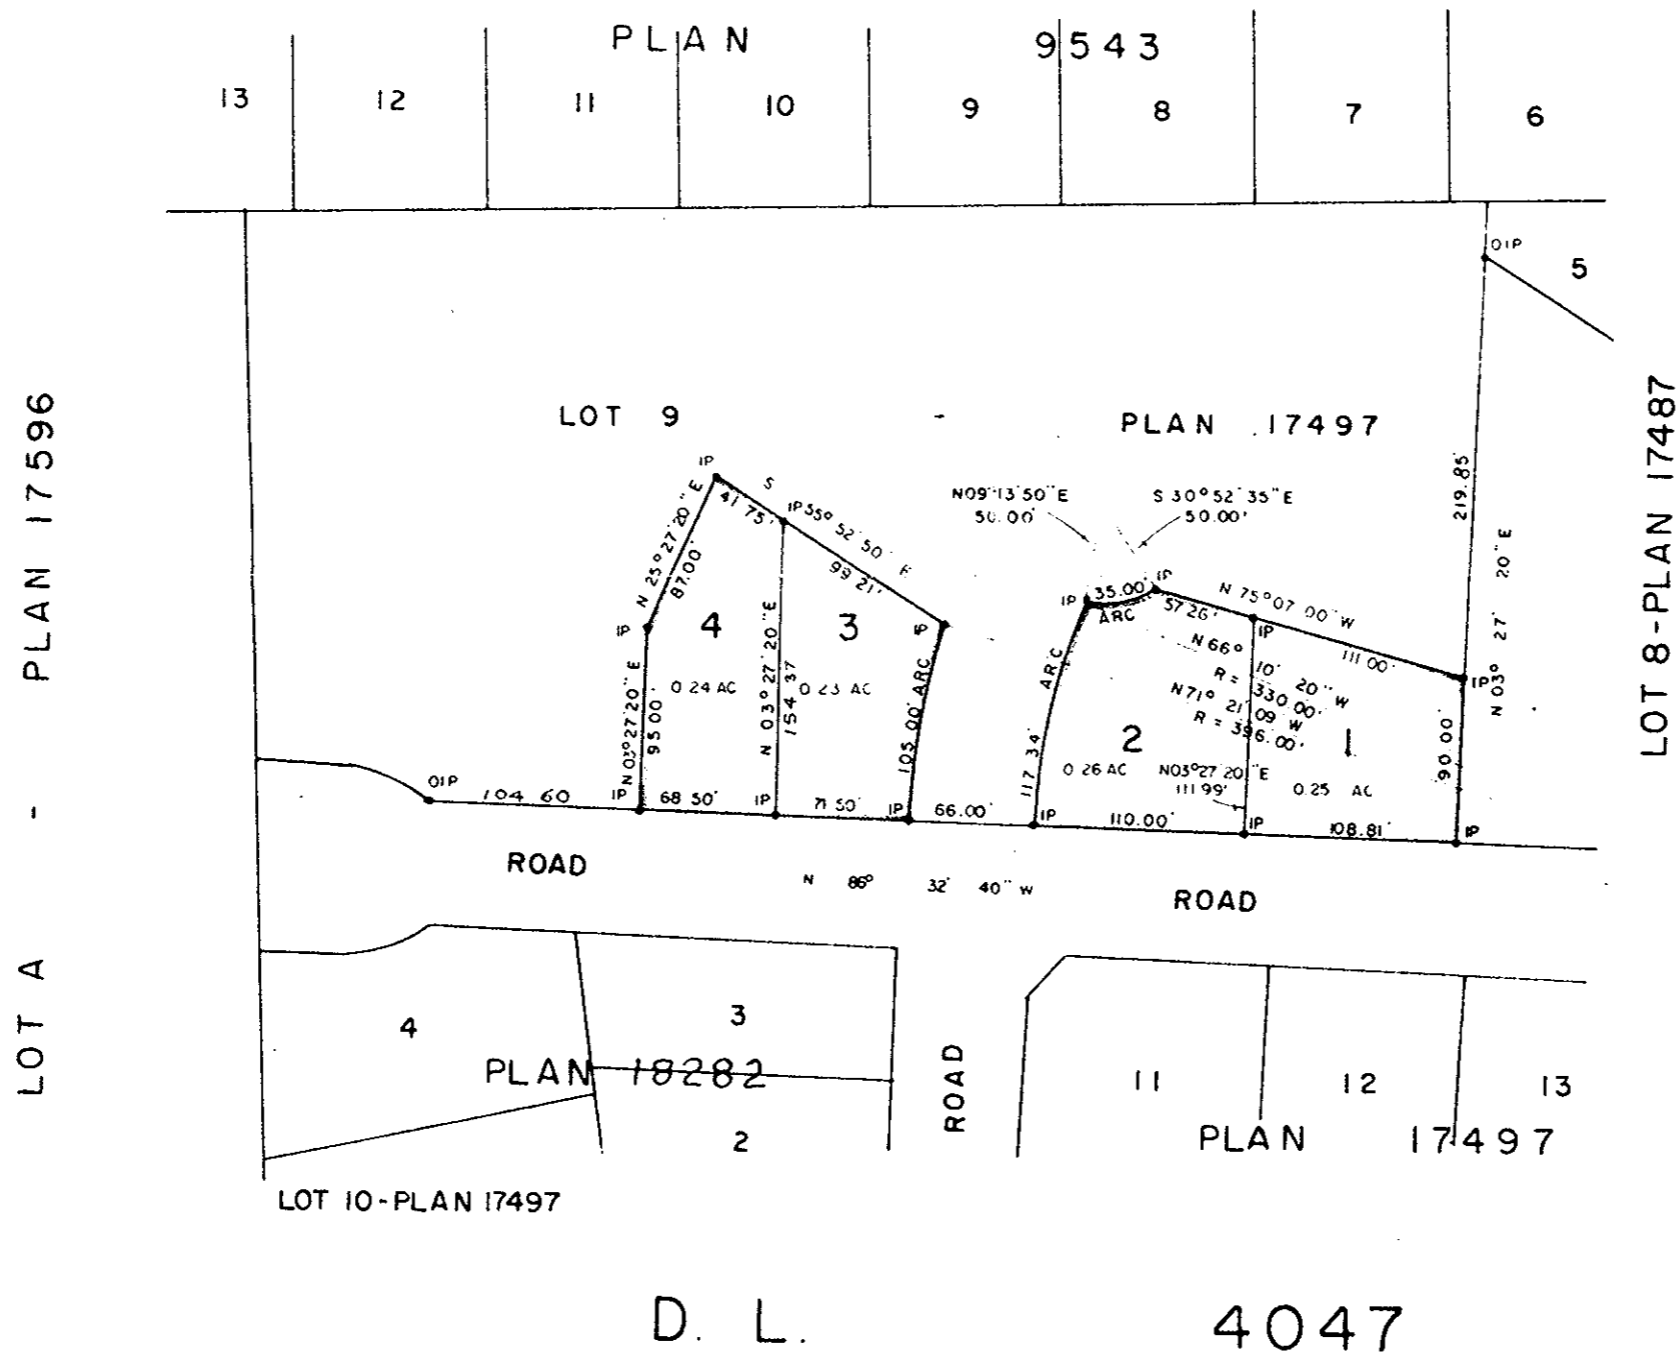

D. L. 4047

I, DONALD A. DUFFY, of the City of Prince George, a British Columbia Land Surveyor make oath and say that I was present at and did personally superintend the survey represented by this plan and that the survey and plan are correct. The said survey was completed on the 6<sup>TH</sup> day of OCTOBER, 1969.

*[Signature of Donald A. Duffy]*  
 B. C. L. S.

Sworn before me this 10<sup>TH</sup> day of OCTOBER, 1969.

*[Signature of Howard M. Stephen]*  
 Owner  
*[Signature of Donald A. Duffy]*  
 Witness

Approved under the Land Registry Act this 25 day of NOVEMBER, 1969

*[Signature]*  
 Approving Officer, Dept. of Highways.

*[Signature]*  
 A Commissioner for taking Affidavits within the Province of British Columbia.

W. D. USHER & ASSOCIATES  
 LAND SURVEYORS  
 PRINCE GEORGE - B. C.  
 DE 28 2961  
 REG. DIST. FRASER - FT. GEORGE