


PLOTTED (LN)

PLAN No 18402

Deposited in the Land Registry Office
at Prince George on the 2nd day of Dec. 1969.

[Signature]
Registrar.

PLAN OF SUBDIVISION OF PART OF
LOT B, PLAN 16555,
DISTRICT LOT 2062,
CARIBOO DISTRICT.
SCALE: 1" = 200'

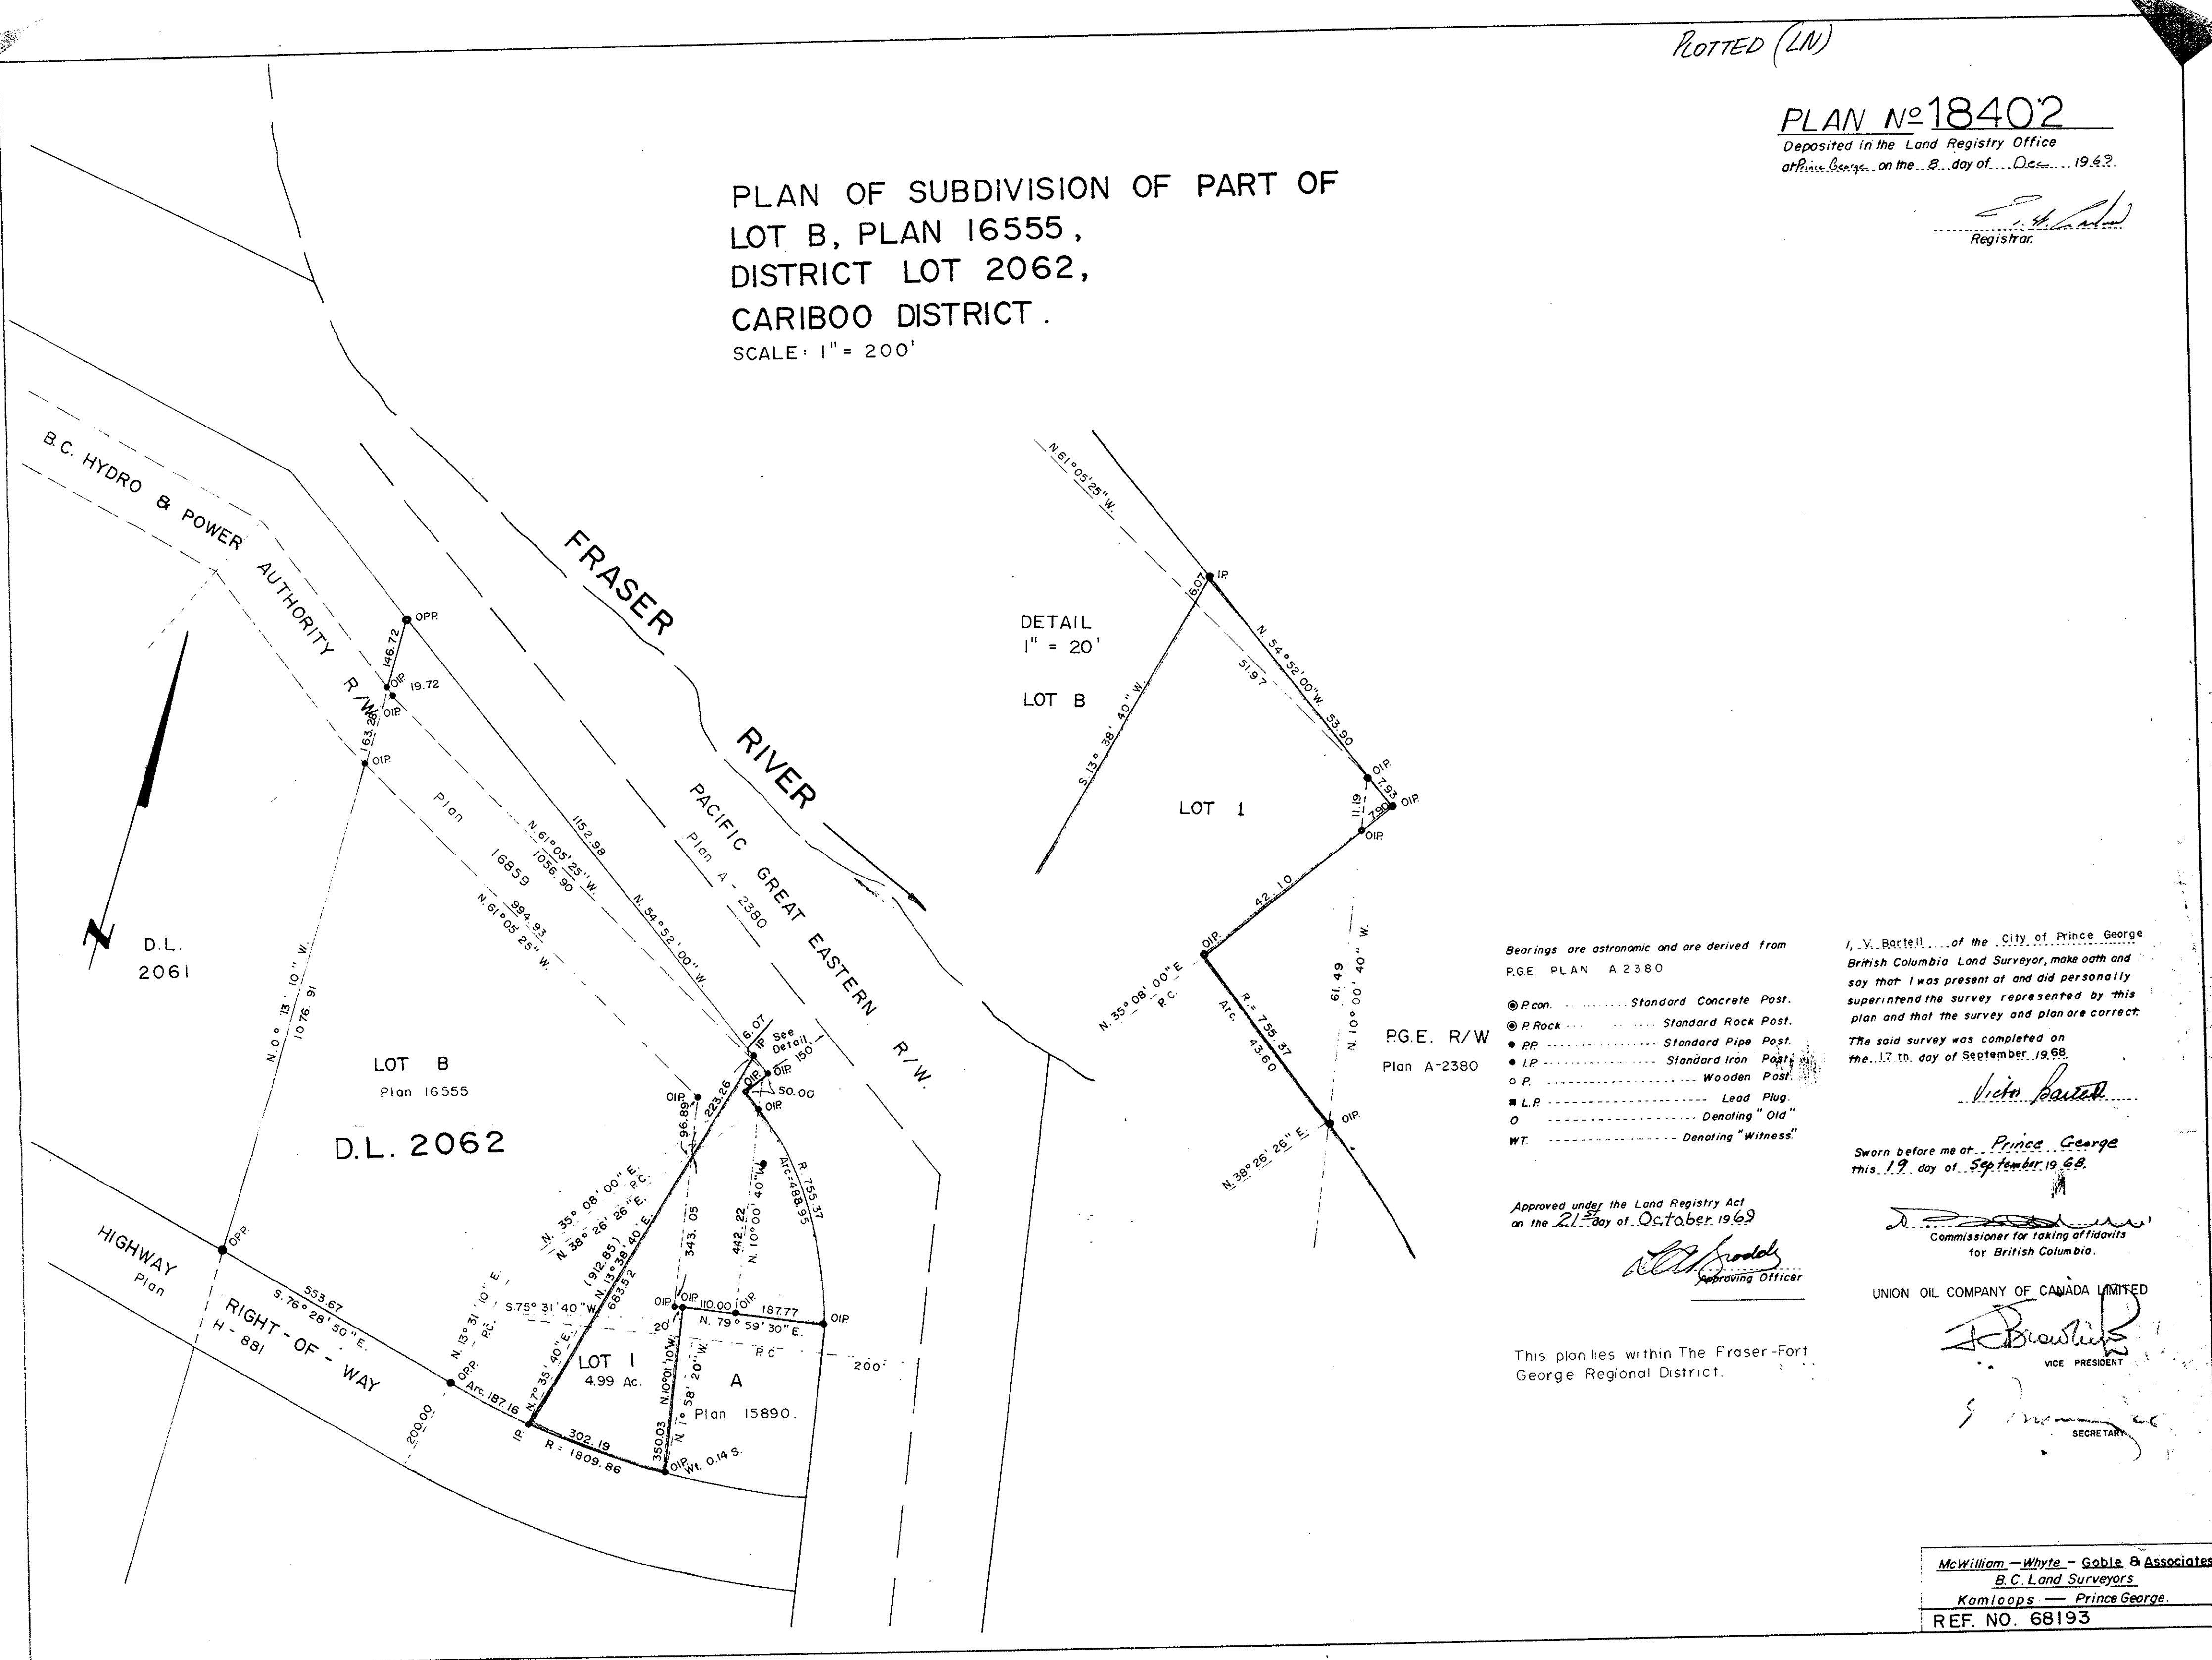

DETAIL
1" = 20'
LOT B

Bearings are astronomic and are derived from
P.G.E. PLAN A 2380

- P.con. Standard Concrete Post.
- P.Rock Standard Rock Post.
- PP. Standard Pipe Post.
- I.P. Standard Iron Post.
- P. Wooden Post.
- L.P. Lead Plug.
- Denoting "Old"
- WT. Denoting "Witness"

I, V. Bartell, of the City of Prince George
British Columbia Land Surveyor, make oath and
say that I was present at and did personally
superintend the survey represented by this
plan and that the survey and plan are correct.
The said survey was completed on
the 17th day of September, 1968.

[Signature]

Sworn before me at Prince George
this 19th day of September, 1968.

[Signature]
Commissioner for taking affidavits
for British Columbia.

Approved under the Land Registry Act
on the 21st day of October, 1969

[Signature]
Approving Officer

UNION OIL COMPANY OF CANADA LIMITED

[Signature]
VICE PRESIDENT

[Signature]
SECRETARY

This plan lies within The Fraser-Fort
George Regional District.