


PLAN NO. 18433

Deposited in the Land Registry Office at
 Prince George this 30 day of DEC 1969

P. H. Leland
 Registrar

PLAN OF SUBDIVISION OF
 LOTS A and B, PLAN 10915
 and LOT 1, PLAN 14955,
 DISTRICT LOT 4377,
 CARIBOO DISTRICT.
 SCALE 1" = 100'

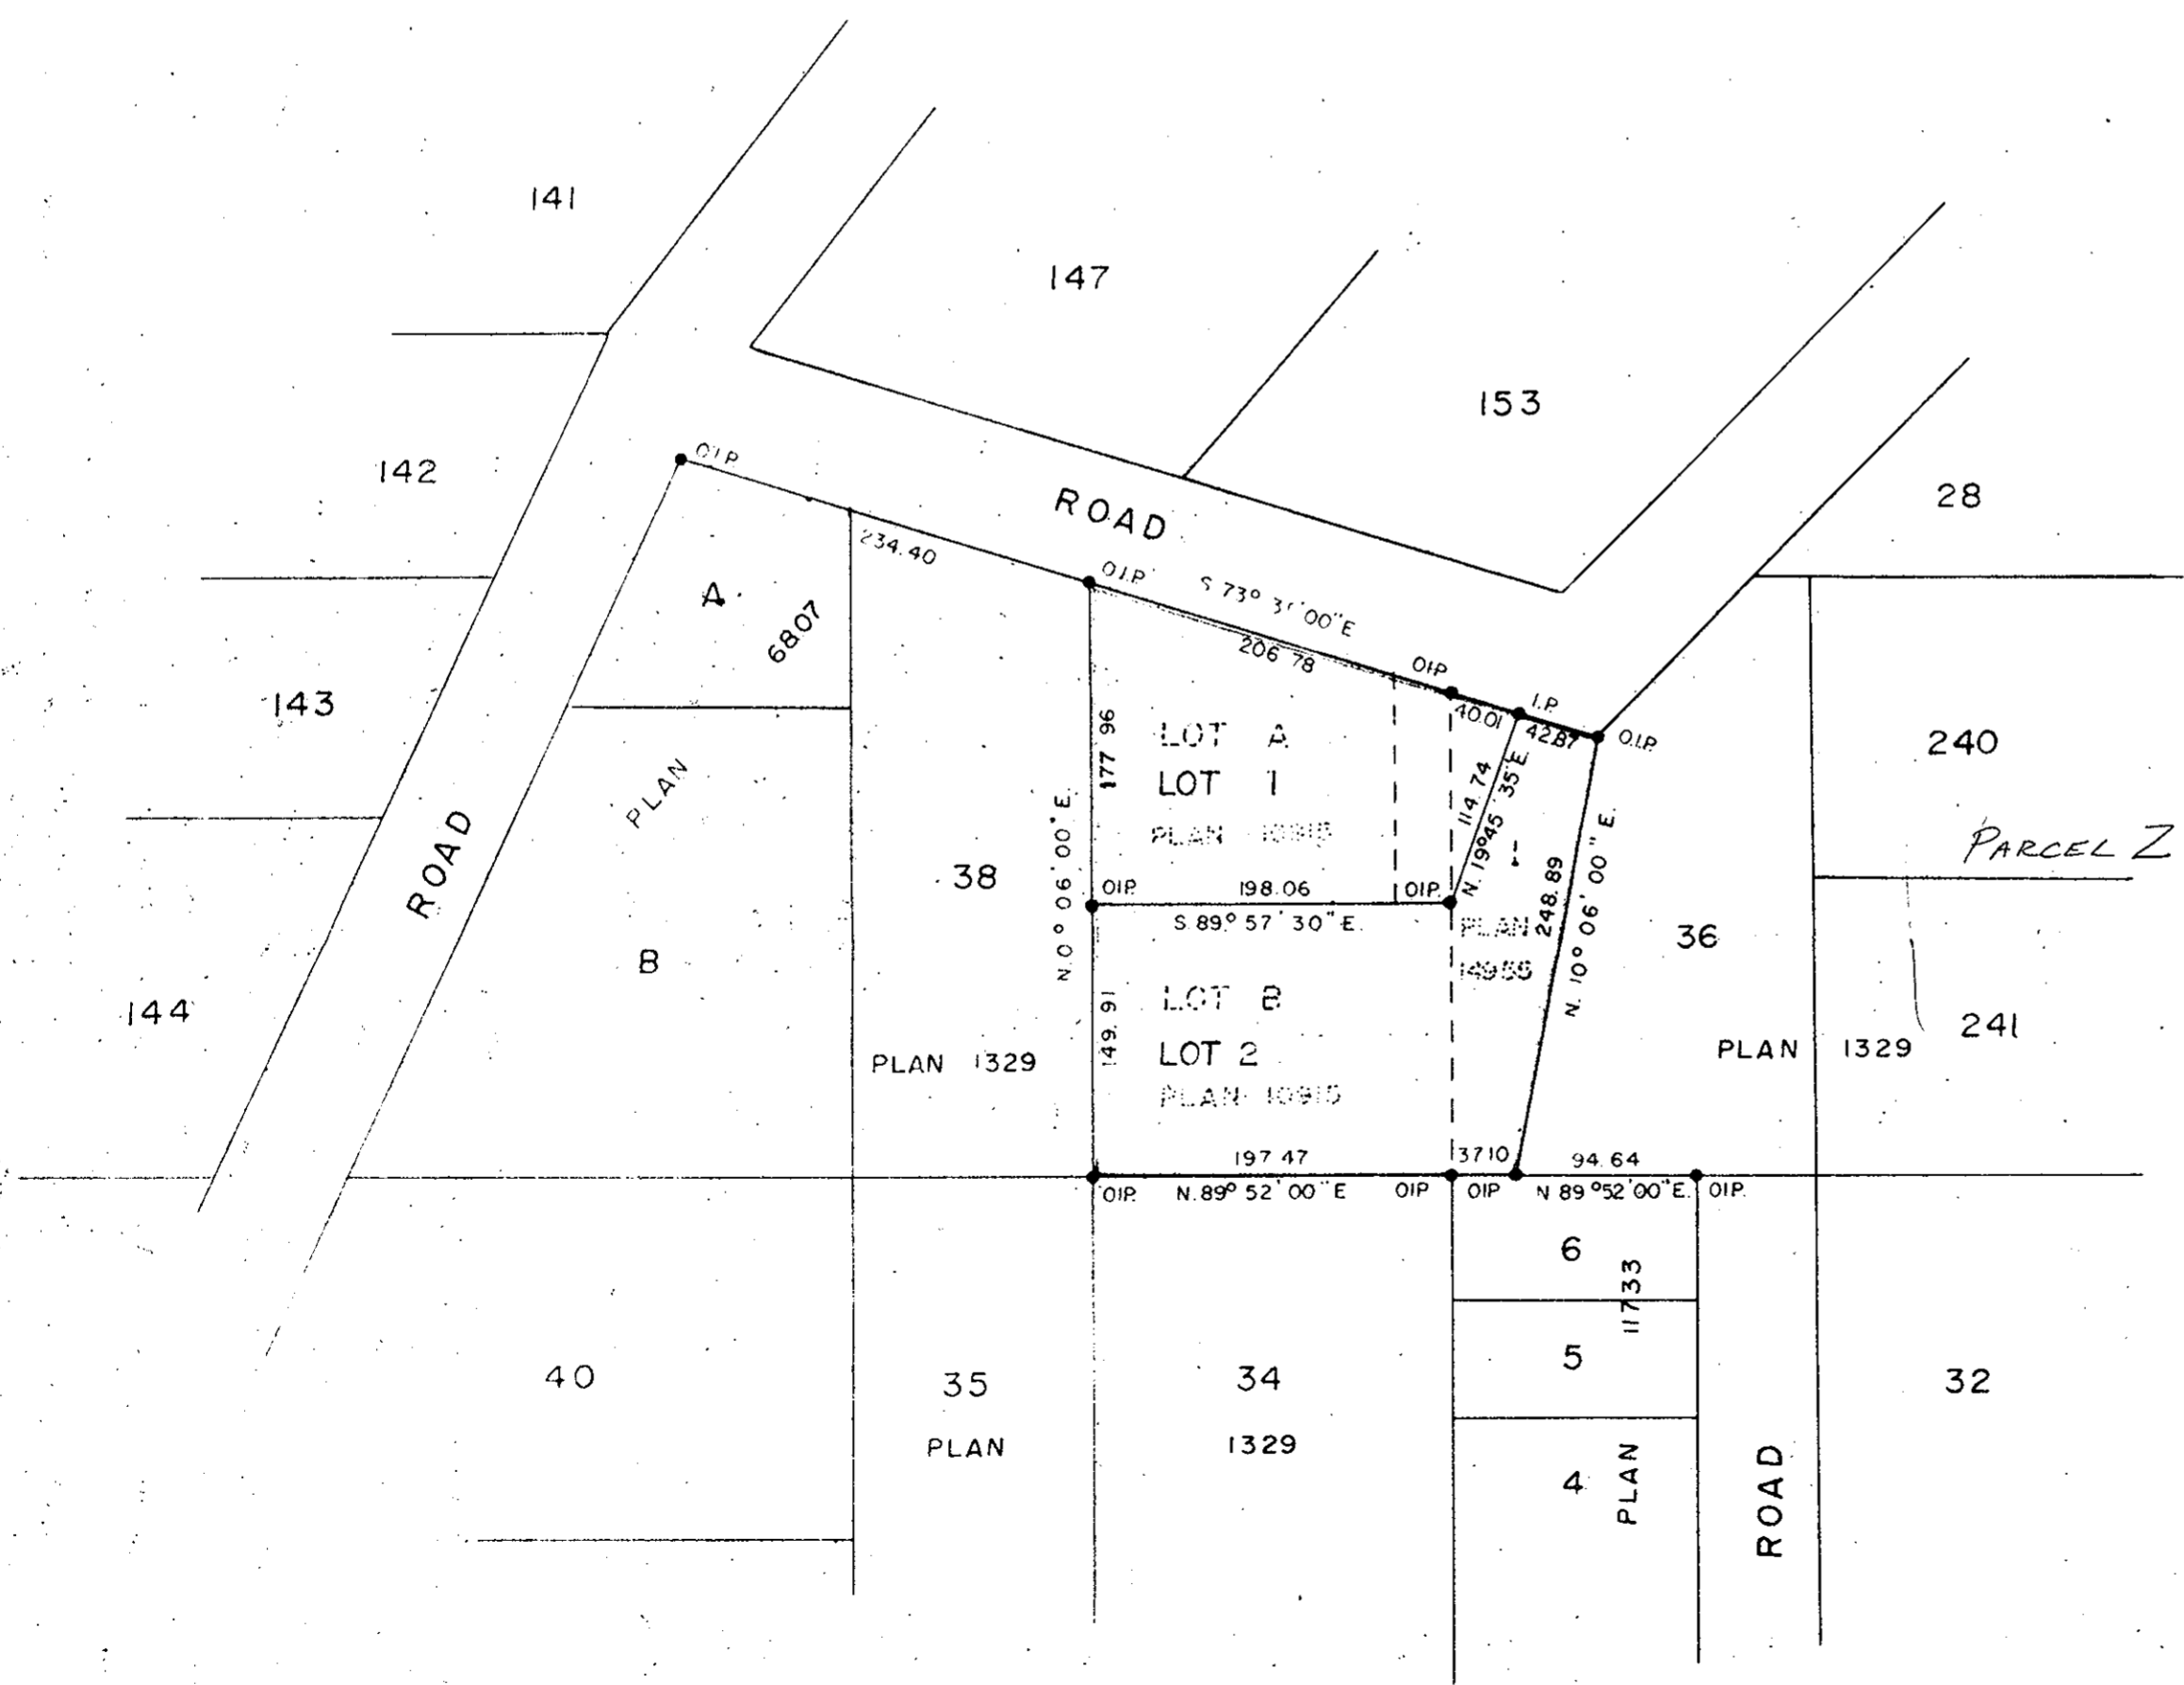

Bearings are astronomic and are derived from
 OIP: on the N Bdy of Plan 10915 as S 73° 31' 00" E

- ⊙ Pcon. Standard Concrete Post.
- ⊙ P Rock Standard Rock Post.
- PP Standard Pipe Post.
- IP Standard Iron Post.
- P Wooden Post.
- L.P. Lead Plug.
- Denoting "Old"
- WT Denoting "Witness"

Approved under the Land Registry Act
 on the 19th day of December 1969

W. J. S. J. S.
 Approving Officer
 Dept. of Highways

I, V. Bartell of the City of Prince George
 British Columbia Land Surveyor, make oath and
 say that I was present at and did personally
 superintend the survey represented by this
 plan and that the survey and plan are correct.
 The said survey was completed on
 the 2nd day of May 1969.

V. Bartell

Sworn before me at Prince George, B.C.
 this 5th day of May 1969.

W. J. S. J. S.
 Commissioner for taking of oaths
 for British Columbia.

Owner
 as to all signatures
 Witness *Callie M. Douglas*
 OWNERS:
Clara de Walt
Anita McKenna
Edgar de Walt
Cory Thomas McKenna