

RECEIVED

MAR 12 1970

CITY ASSESSOR  
PRINCE GEORGE

PLAN N<sup>o</sup> **18478**  
Deposited in the Land Registry  
Office at Prince George, B.C. this  
3<sup>rd</sup> day of Feb, 1970.


Registrar *[Signature]*

PLAN OF SUBDIVISION OF  
LOTS 53 AND 54, PLAN 16674  
**DISTRICT LOT 925**  
CARIBOO DISTRICT - BRITISH COLUMBIA

SCALE: 1" = 50'

NOTE: Bearings are astronomic, derived from the  
Southeasterly boundary of Lots 50 to 54, Plan 16674.

LEGEND: ●OPCON denotes an old concrete monument found.  
●OIP denotes an old iron pin found.  
●IP denotes an iron pin set.

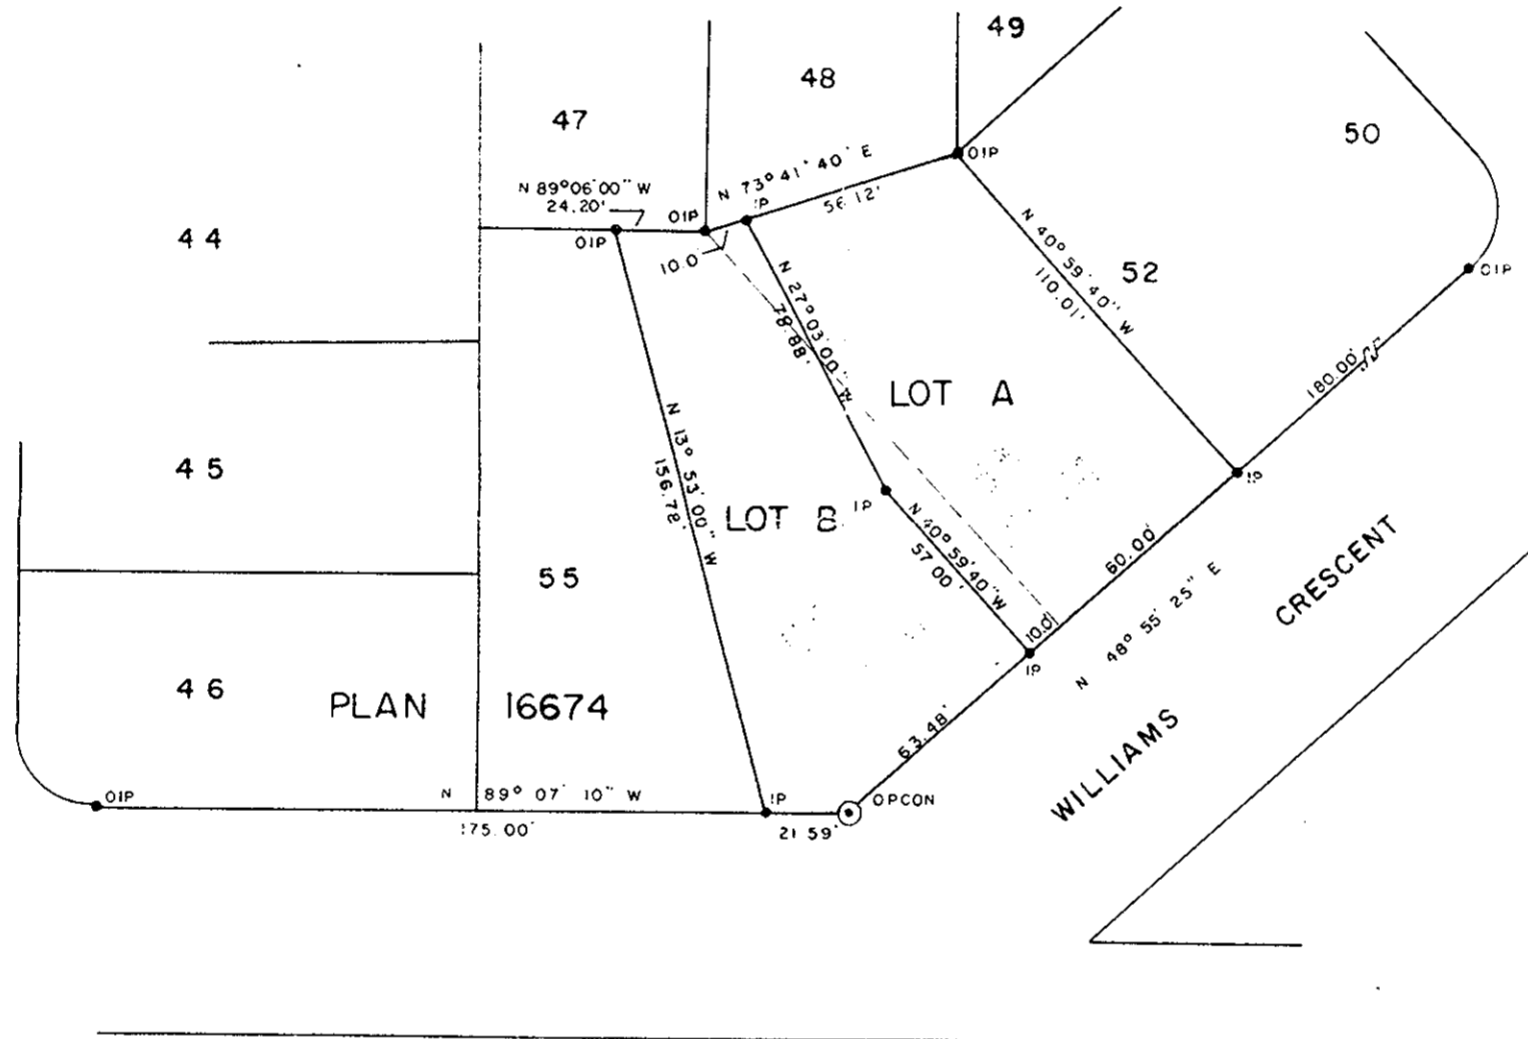

I, DONALD A. DUFFY, of the City of Prince George, a British Columbia Land Surveyor make oath and say that I was present at and did personally superintend the survey represented by this plan and that the survey and plan are correct. The said survey was completed on the 2nd day of October, 1969.

*[Signature of Donald A. Duffy]*  
D. A. DUFFY  
B. C. L. S.

Sworn before me this 6<sup>th</sup> day of OCT. 1969.

*[Signature of Commissioner]*  
A Commissioner for taking Affidavits within the Province of British Columbia.

*[Signature of E. Kwiatkowski]*  
Owner

*[Signature of E. Kwiatkowski]*  
Owner

*[Signature of Witness]*  
Witness

*[Signature of R. Howard]*  
Owner

*[Signature of R. Howard]*  
Owner

*[Signature of Witness]*  
Witness

Mortgagee  
Central Mortgage and Housing Corporation  
*[Signature of David C. Stewart]*  
For President  
General Solicitor

Approved under the Land Registry Act this 22<sup>nd</sup> day of OCT, 1969  
Reapproved JAN 3, 1970

*[Signature of C. E. Obit]*  
Approving Officer, City of Prince George.