

PLAN N<sup>o</sup> 18512  
 Deposited in the Land Registry  
 Office at Prince George, B.C. this  
 6 day of March, 1970.


*T.W. Carlow*  
 Registrar

PLAN OF SUBDIVISION OF PART OF  
**THE N.E. 1/4 OF DISTRICT LOT 2425**  
 CARIBOO DISTRICT — BRITISH COLUMBIA

SCALE: 1" = 200'

NOTE: Bearings are astronomic, derived from the  
 South boundary of the Ferguson Lake Road  
 as shown on plan 17413.

LEGEND: • OPP Denotes an old pipe post found.  
 • OIP Denotes an old iron pin found.  
 • IP Denotes an iron pin placed on this survey.

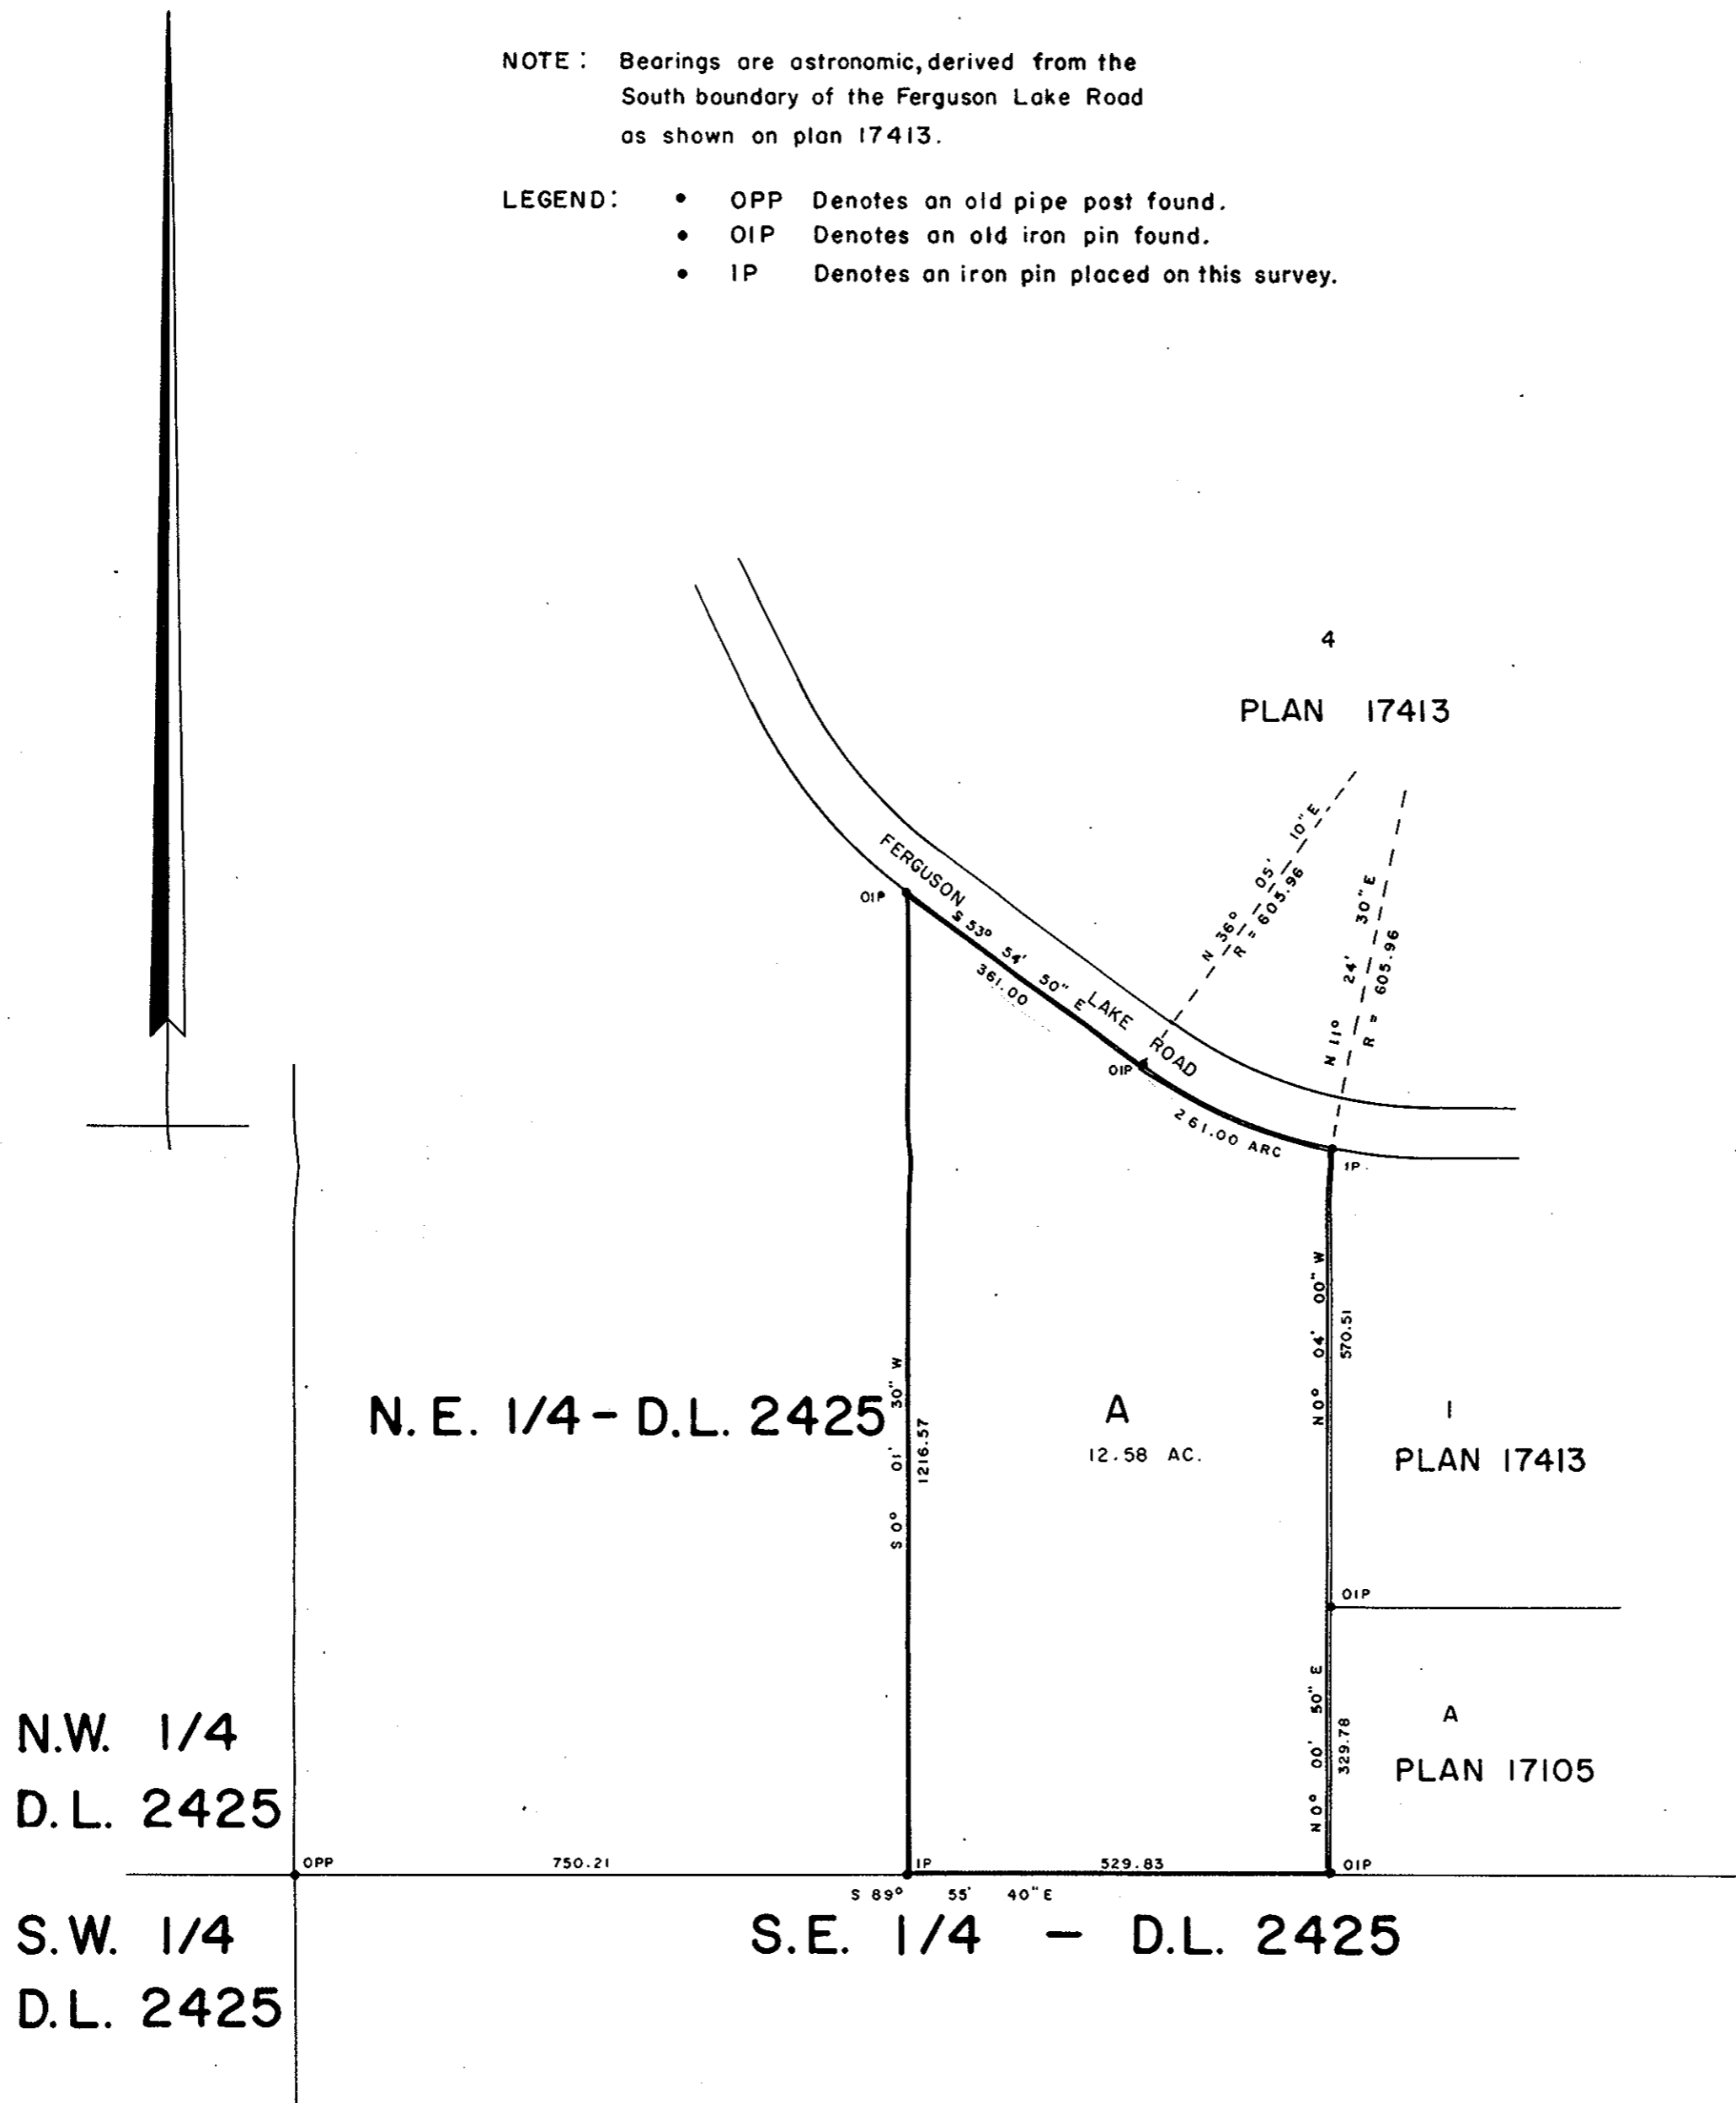

I, DONALD A. DUFFY, of the City of Prince George, a British Columbia Land Surveyor make oath and say that I was present at and did personally superintend the survey represented by this plan and that the survey and plan are correct. The said survey was completed on the 12th day of January, 1970.

*Donald A. Duffy*  
 B. C. L. S.

Sworn before me this 14th  
 day of January, 1970

*Commissioner*  
 A Commissioner for taking Affidavits  
 within the Province of British Columbia.

*John Earl Sanderson*  
 Owner

*R. Shier*  
 Witness

Approved under the Land Registry Act  
 this 12th day of February, 1970

*W.D. Usher*  
 Approving Officer, Dept. of Highways.