

PLAN N^o 18570
 Deposited in the Land Registry
 Office at Prince George, B.C. this
13 day of April, 1970.


[Signature]
 Registrar

PLAN OF SUBDIVISION OF
 PART OF THE N.E. 1/4 OF
 DISTRICT LOT 4047
 CARIBOO DISTRICT-BRITISH COLUMBIA

SCALE: 1" = 100'

NOTE: Bearings are astronomic, derived from
 the north boundary of the road along the
 north boundary of Lots 12 to 18, Plan 17047.

LEGEND: • OIP denotes an old iron pin found.
 • IP denotes an iron pin set.

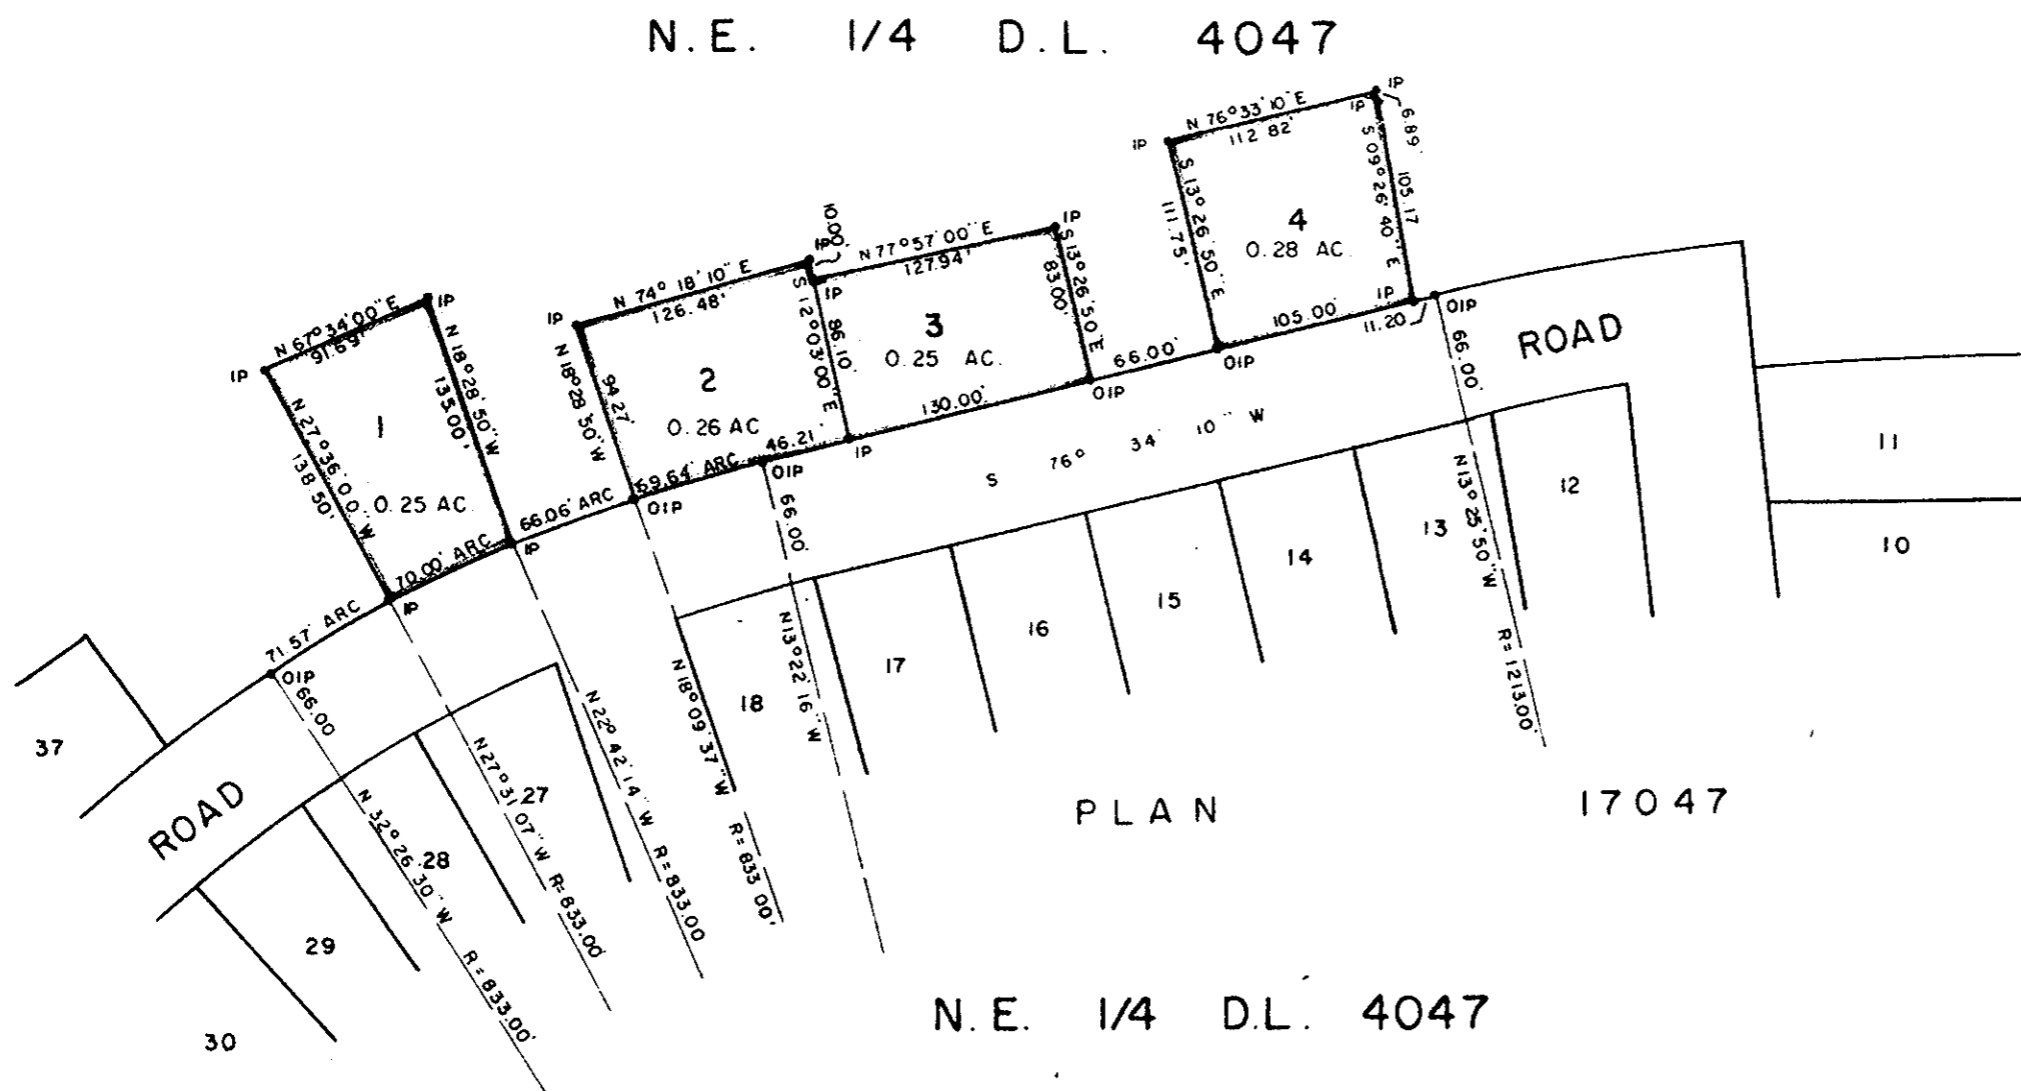

GLENVIEW ESTATES LTD.

I, DONALD A. DUFFY, of the City of Prince George,
 a British Columbia Land Surveyor make oath and say
 that I was present at and did personally superintend
 the survey represented by this plan and that the survey
 and plan are correct. The said survey was completed
 on the 6th day of February, 1970.

[Signature]
 B. C. L. S.

Sworn before me this 9th
 day of FEBRUARY, 1970.

[Signature]
 A Commissioner for taking Affidavits
 within the Province of British Columbia.

[Signature] (Sec)
[Signature], Director

Approved under the Land Registry Act
 this 20th day of March, 1970

[Signature]
 Approving Officer, Dept. of Highways.

REGIONAL DISTRICT OF FRASER - FT. GEORGE

W. D. USHER & ASSOCIATES
 LAND SURVEYORS
 PRINCE GEORGE - B. C.
 3069 CR