


PLAN OF SUBDIVISION OF  
 LOT 1, PLAN 15509,  
 PART LOT A, PLAN 15033, AND  
 PART PARCEL Z OF BLOCKS 10, 21, AND 40,  
 PLAN 752, ALL IN DISTRICT LOT 937,  
 CARIBOO DISTRICT.  
 SCALE 1" = 50'

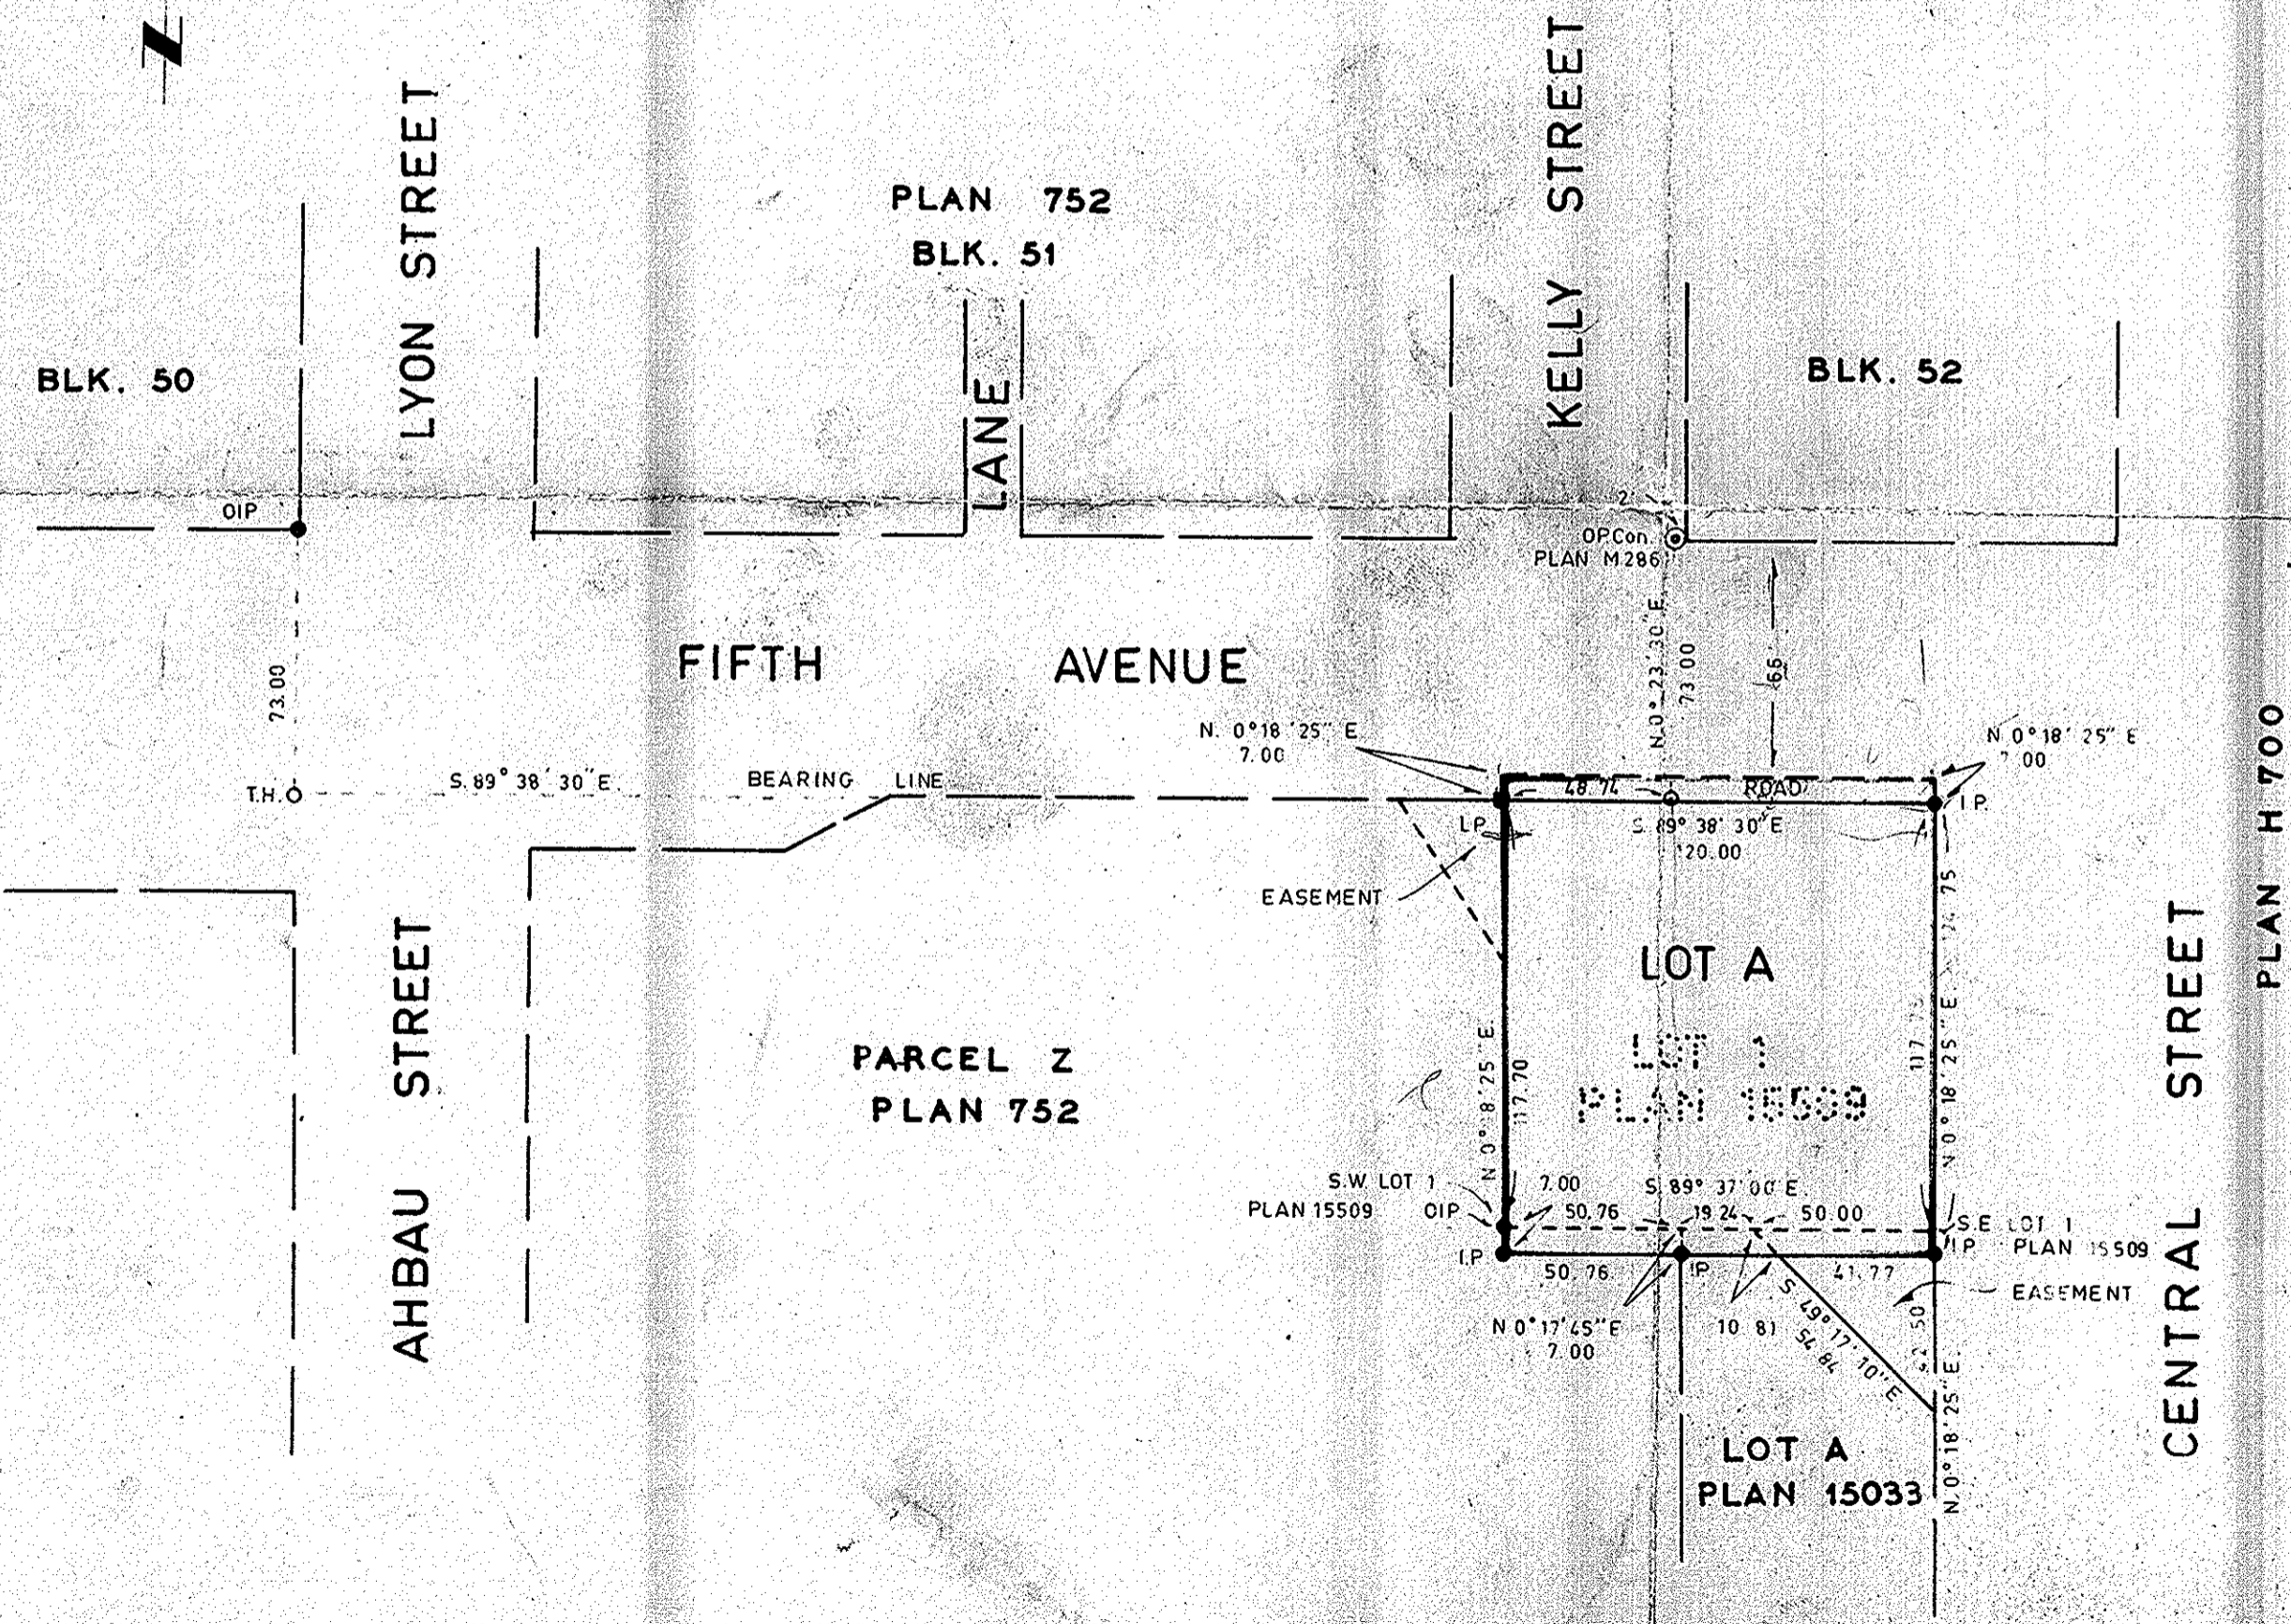

**RECEIVED**  
 JUL 29 1970  
 CITY ASSESSOR  
 PRINCE GEORGE

PLAN NO. 18581  
 DEPOSITED IN THE LAND REGISTRY OFFICE AT  
 PRINCE GEORGE THIS 20th DAY OF APRIL 1970  
 REGISTRAR

*Paul & Otto*  
*R. ...*  
 IMPERIAL OIL LIMITED  
 PER  
 PER

- Bearings are astronomic and are derived from  
 OIP AT S.E. BLK 50 AND OP CON. WITNESSING  
 S.W. BLK 52.
- Pcon. Standard Concrete Post.
  - P.Rock Standard Rock Post.
  - PP Standard Pipe Post.
  - IP Standard Iron Post.
  - P Wooden Post.
  - LP Lead Plug.
  - Denoting "Old"
  - WT Denoting "Witness"

I, A. DANILUCK, of the CITY OF PRINCE GEORGE  
 British Columbia Land Surveyor, make oath and  
 say that I was present at and did personally  
 superintend the survey represented by this  
 plan and that the survey and plan are correct.  
 The said survey was completed on  
 the 28th day of NOVEMBER 1968.

Approved under the Land Registry Act  
 on the 23rd day of DEC. 1968

*C. E. Olot*  
 Approving Officer  
 CITY OF PRINCE GEORGE

THE SEAL OF THE CORPORATION OF  
 THE CITY OF PRINCE GEORGE WAS  
 AFFIXED HERETO IN THE PRESENCE OF

*Christiane Gray* MAYOR  
*Clara ...* CLERK

Sworn before me at PRINCE GEORGE  
 this 13th day of December 1968.

*William ...*  
 A Commissioner for taking affidavits  
 within British Columbia.  
 GARDEN & MARITIME LEASES MANAGEMENT LTD.  
 Owner 166.  
 Witness *A. ...*

REAPPROVE UNDER THE LAND REGISTRY ACT  
 ON THE 17th DAY OF FEB 1970  
 20th APRIL 1970  
*C. E. Olot*  
 APPROVING OFFICER  
 CITY OF PRINCE GEORGE