

PLAN No 18588

Deposited in the Land Registry Office
at Prince George on the 24 day of April 1970

[Signature]
Registrar.


RECEIVED

JUN 4 1970

CITY ASSESSOR
PRINCE GEORGE

PLAN OF SUBDIVISION OF PART
OF D.L. 8178, CARIBOO DISTRICT.

Scale: 1" = 100

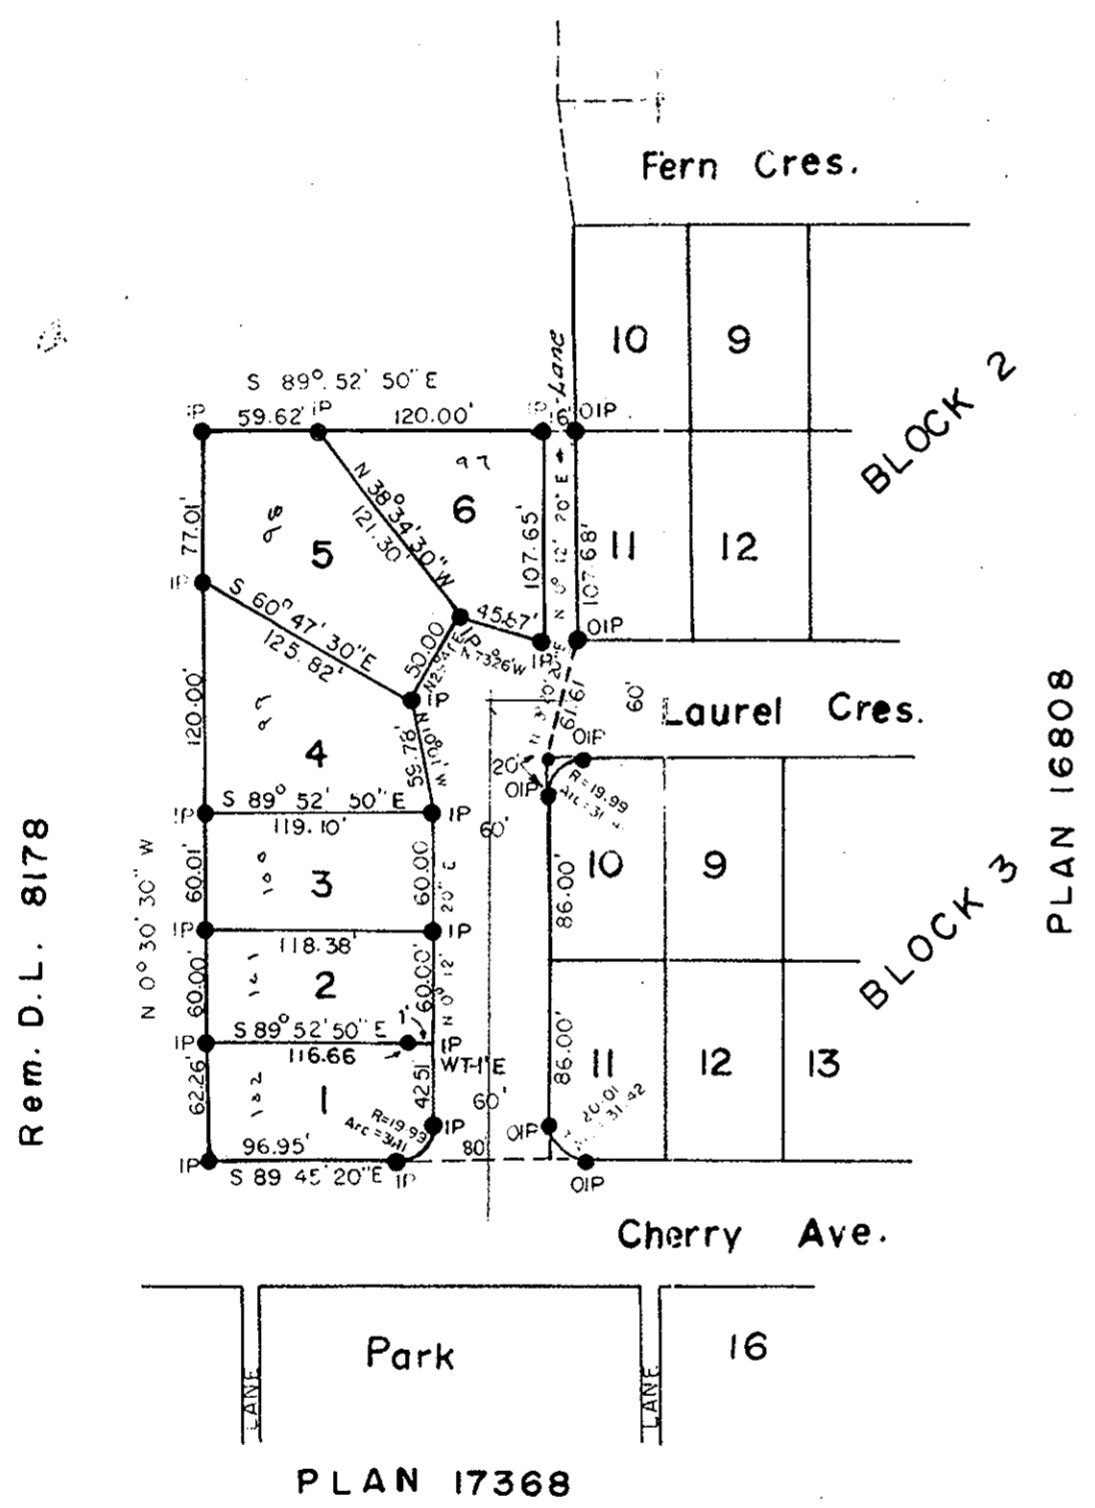

Bearings are astronomic and are derived from
O.I.P. on West boundaries of Lots 10
and 11, Plan 16808

- ⊙ P.con Standard Concrete Post.
- ⊙ P.Rock Standard Rock Post.
- P.P Standard Pipe Post.
- I.P Standard Iron Post.
- P Wooden Post
- L.P Lead Plug.
- O Denoting "Old"
- WT Denoting "Witness"

I, A. Danilock, of the City of Prince George,
British Columbia Land Surveyor, make oath and
say that I was present at and did personally
superintend the survey represented by this
plan and that the survey and plan are correct.
The said survey was completed on
the 3 day of April 1970.

[Signature]

Sworn before me at Prince George
this 14 day of April 1970.

[Signature]
A commissioner for taking affidavits
for British Columbia.

Approved under the Land Registry Act
on the 15th day of APRIL 1970.

[Signature]
Approving Officer
City of Prince George

Owner *[Signature]*

Witness *[Signature]*
Central Contractors Ltd

THIS PLAN LIES WITHIN THE
FRASER FORT GEORGE
REGIONAL DISTRICT

McWilliam—Whyte—Gable & Associates
B.C. LAND SURVEYORS
PRINCE GEORGE — KAMLOOPS
REF No: 70037