


**PLAN No 18654**  
 Deposited in the Land Registry Office at  
 Prince George on the 27 day of January 1970.

*[Signature]*  
 Registrar.

**PLAN OF RIGHT-OF-WAY  
 IN DISTRICT LOT 9261,  
 CARIBOO DISTRICT.  
 SCALE: 1" = 100'**

This plan lies within the Fraser- Fort George Regional District.

D. L. 9261

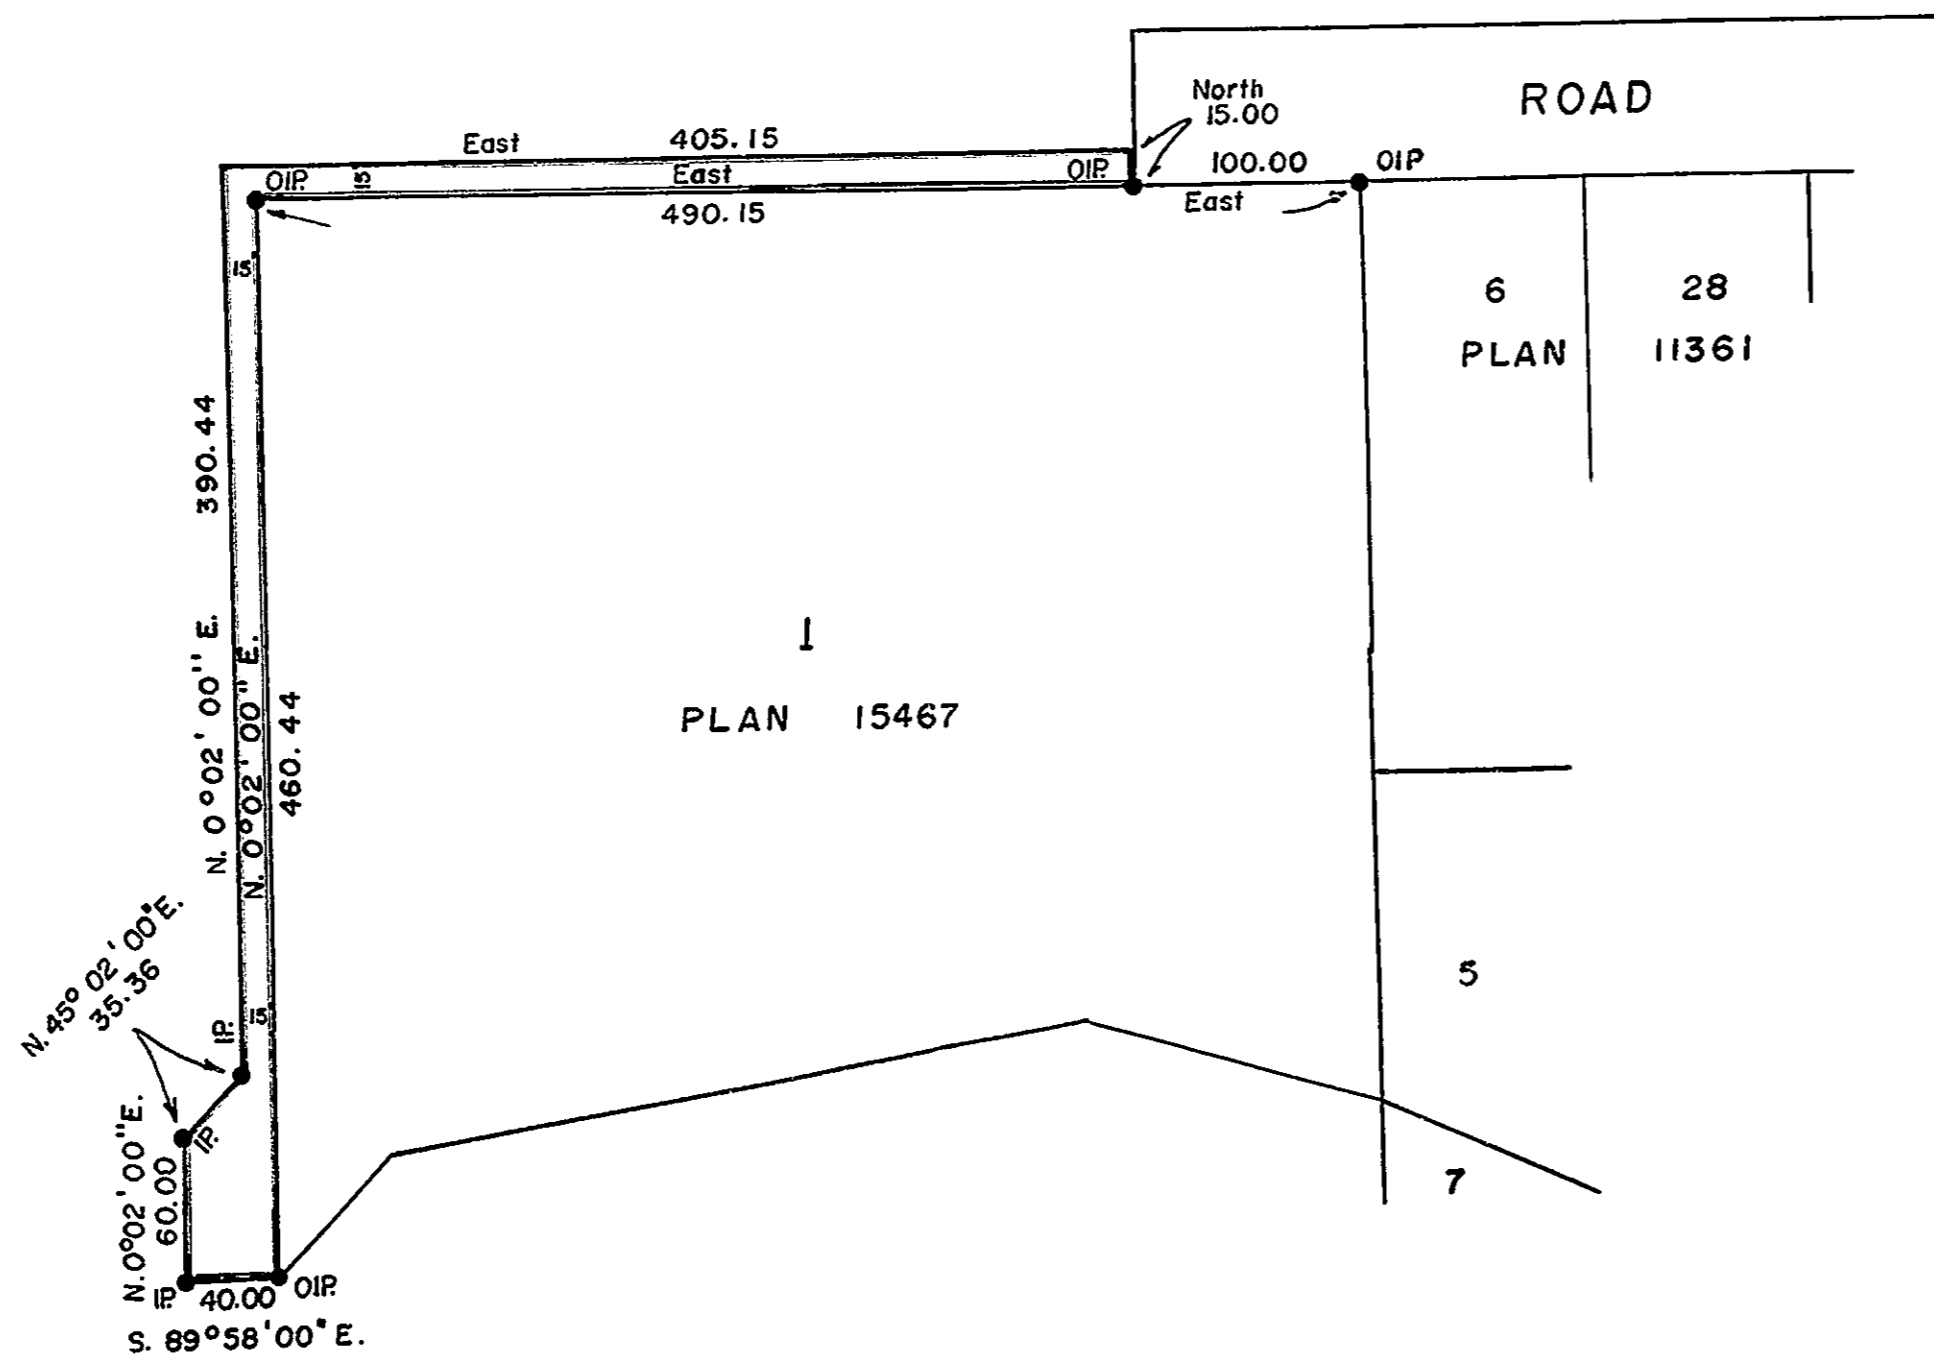

D. L. 9261

Bearings are astronomic and are derived from  
 OIPs on North Bdy Lot 1, Plan 15467

- ⊙ P.con. .... Standard Concrete Post.
- ⊙ P.Rock ..... Standard Rock Post.
- P.P. .... Standard Pipe Post.
- I.P. .... Standard Iron Post.
- P. .... Wooden Post.
- L.P. .... Lead Plug.
- ..... Denoting "Old"
- WT. .... Denoting "Witness"

I, A. DANILUCK of the City of Prince George  
 British Columbia Land Surveyor, make oath and  
 say that I was present at and did personally  
 superintend the survey represented by this  
 plan and that the survey and plan are correct.  
 The said survey was completed on  
 the 8th day of January 1970.

*[Signature]*

Sworn before me at Prince George  
 this 27 day of January 1970.

*[Signature]*  
 Commissioner for taking affidavits  
 for British Columbia.

BOOK OF REFERENCE	
Area required for R/W in D.L. 9261	0.34 Ac.

**McWilliam—Whyte—Goble & Associates**  
 B.C. LAND SURVEYORS  
 KAMLOOPS — PRINCE GEORGE  
**REF NO. 69266**