

PLAN OF SUBDIVISION OF PART OF
 LOT I, BLOCK B, PLAN 4748
 DISTRICT LOT 7634
 CARIBOO DISTRICT - BRITISH COLUMBIA
 SCALE: 1" = 100'


PLAN N^o 18659
 Deposited in the Land Registry
 Office at Prince George, B.C. this
 28 day of May, 1970

[Signature]
 Registrar

NOTE: Bearings are astronomic, derived from the
 north boundary of Lot W, Plan 18047.

LEGEND: ● OIP denotes an old iron pin found.
 ● IP denotes an iron pin placed on this survey.

4.37

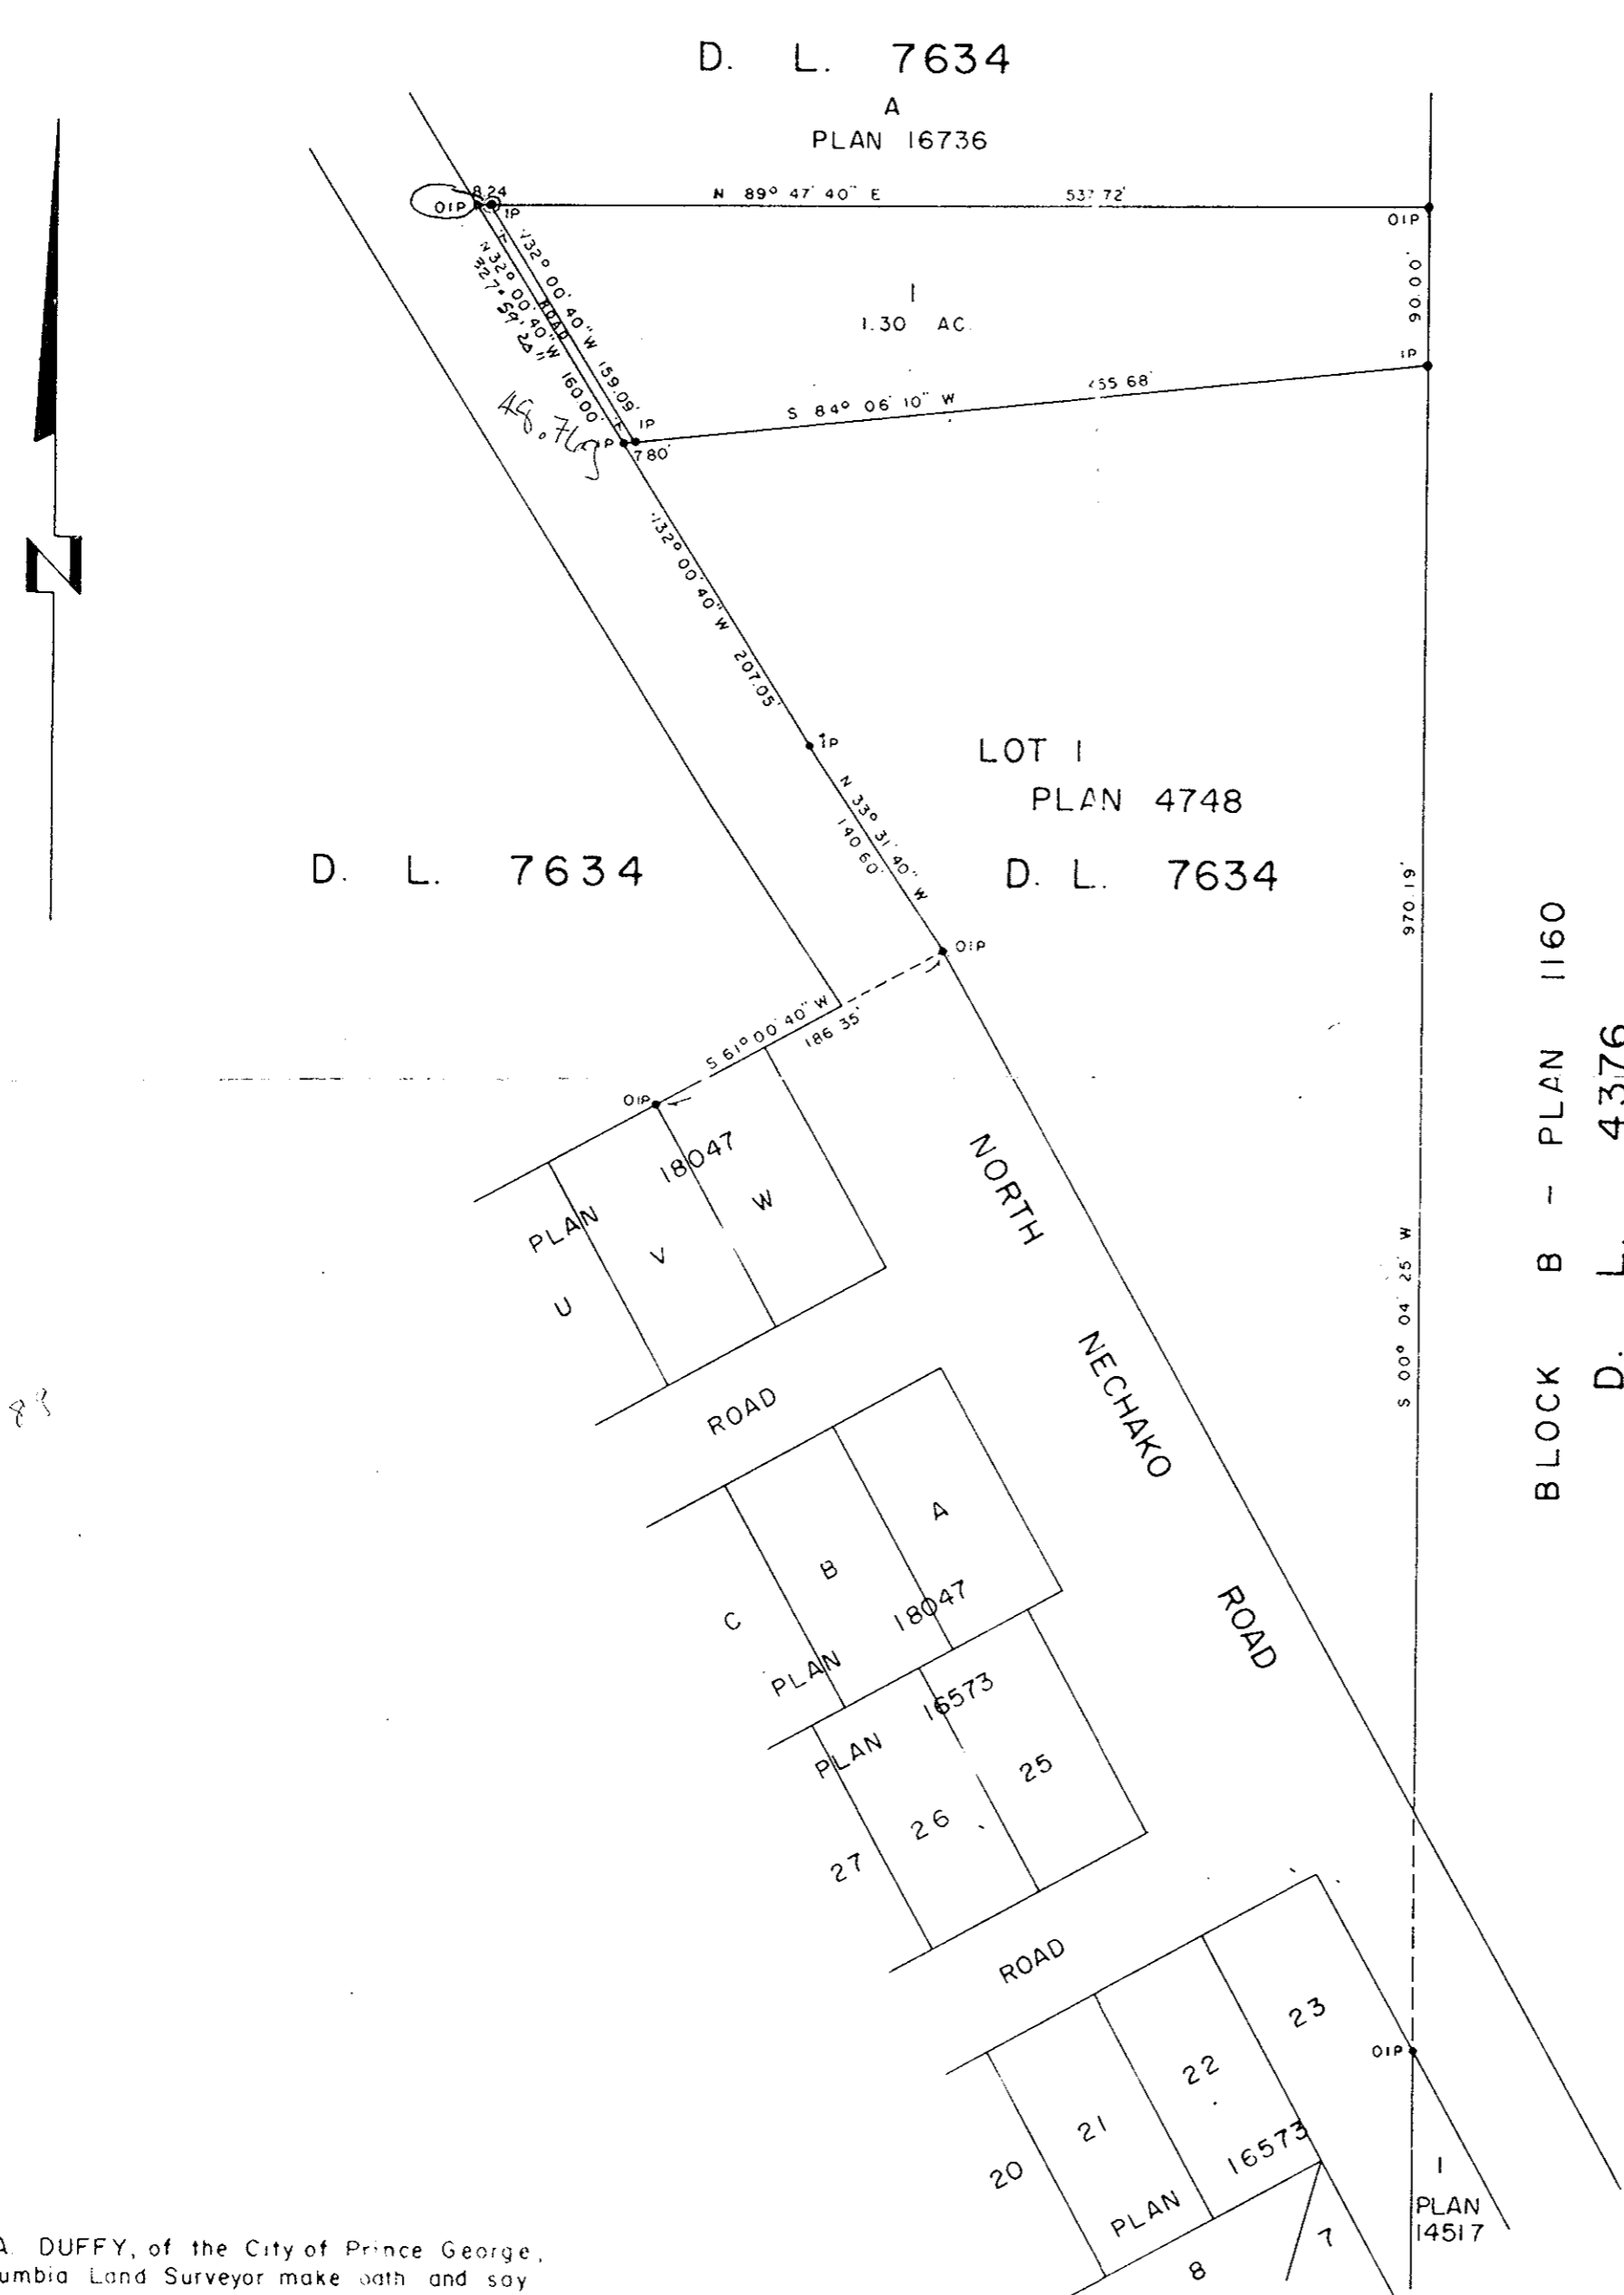

BLOCK B - PLAN 1160
 D. L. 4376

I, DONALD A. DUFFY, of the City of Prince George,
 a British Columbia Land Surveyor make oath and say
 that I was present at and did personally superintend
 the survey represented by this plan and that the survey
 and plan are correct. The said survey was completed
 on the 23rd day of February, 1970.

[Signature]

Sworn before me this 23rd
 day of FEBRUARY, 1970

[Signature]
 A Commissioner for taking Affidavits
 within the Province of British Columbia

Approved under the Land Registry Act
 this 28 day of May, 1970.
 Owner: *[Signature]*
 Mortgagee: *[Signature]*
 Witness: *[Signature]*
 Approving Officer, Dept. of Highways: *[Signature]*