

PLAN OF SUBDIVISION OF
PART OF THE N.W. 1/4 OF
DISTRICT LOT 4046 AND
PART OF THE S.W. 1/4 OF
DISTRICT LOT 4047
CARIBOO DISTRICT, BRITISH COLUMBIA

PLAN N^o **18675**


Deposited in the Land Registry
Office at Prince George, B.C. this
11th day of June, 1970

[Signature]
Registrar

SCALE: 1" = 100'

NOTE: Bearings are astronomic, derived from the
north boundary of Lot F, Plan 17601.

LEGEND: • OPP denotes an old pipe post found.
• OIP denotes an old iron pin found.
• IP denotes an iron pin set.
OP denotes an old wooden post.

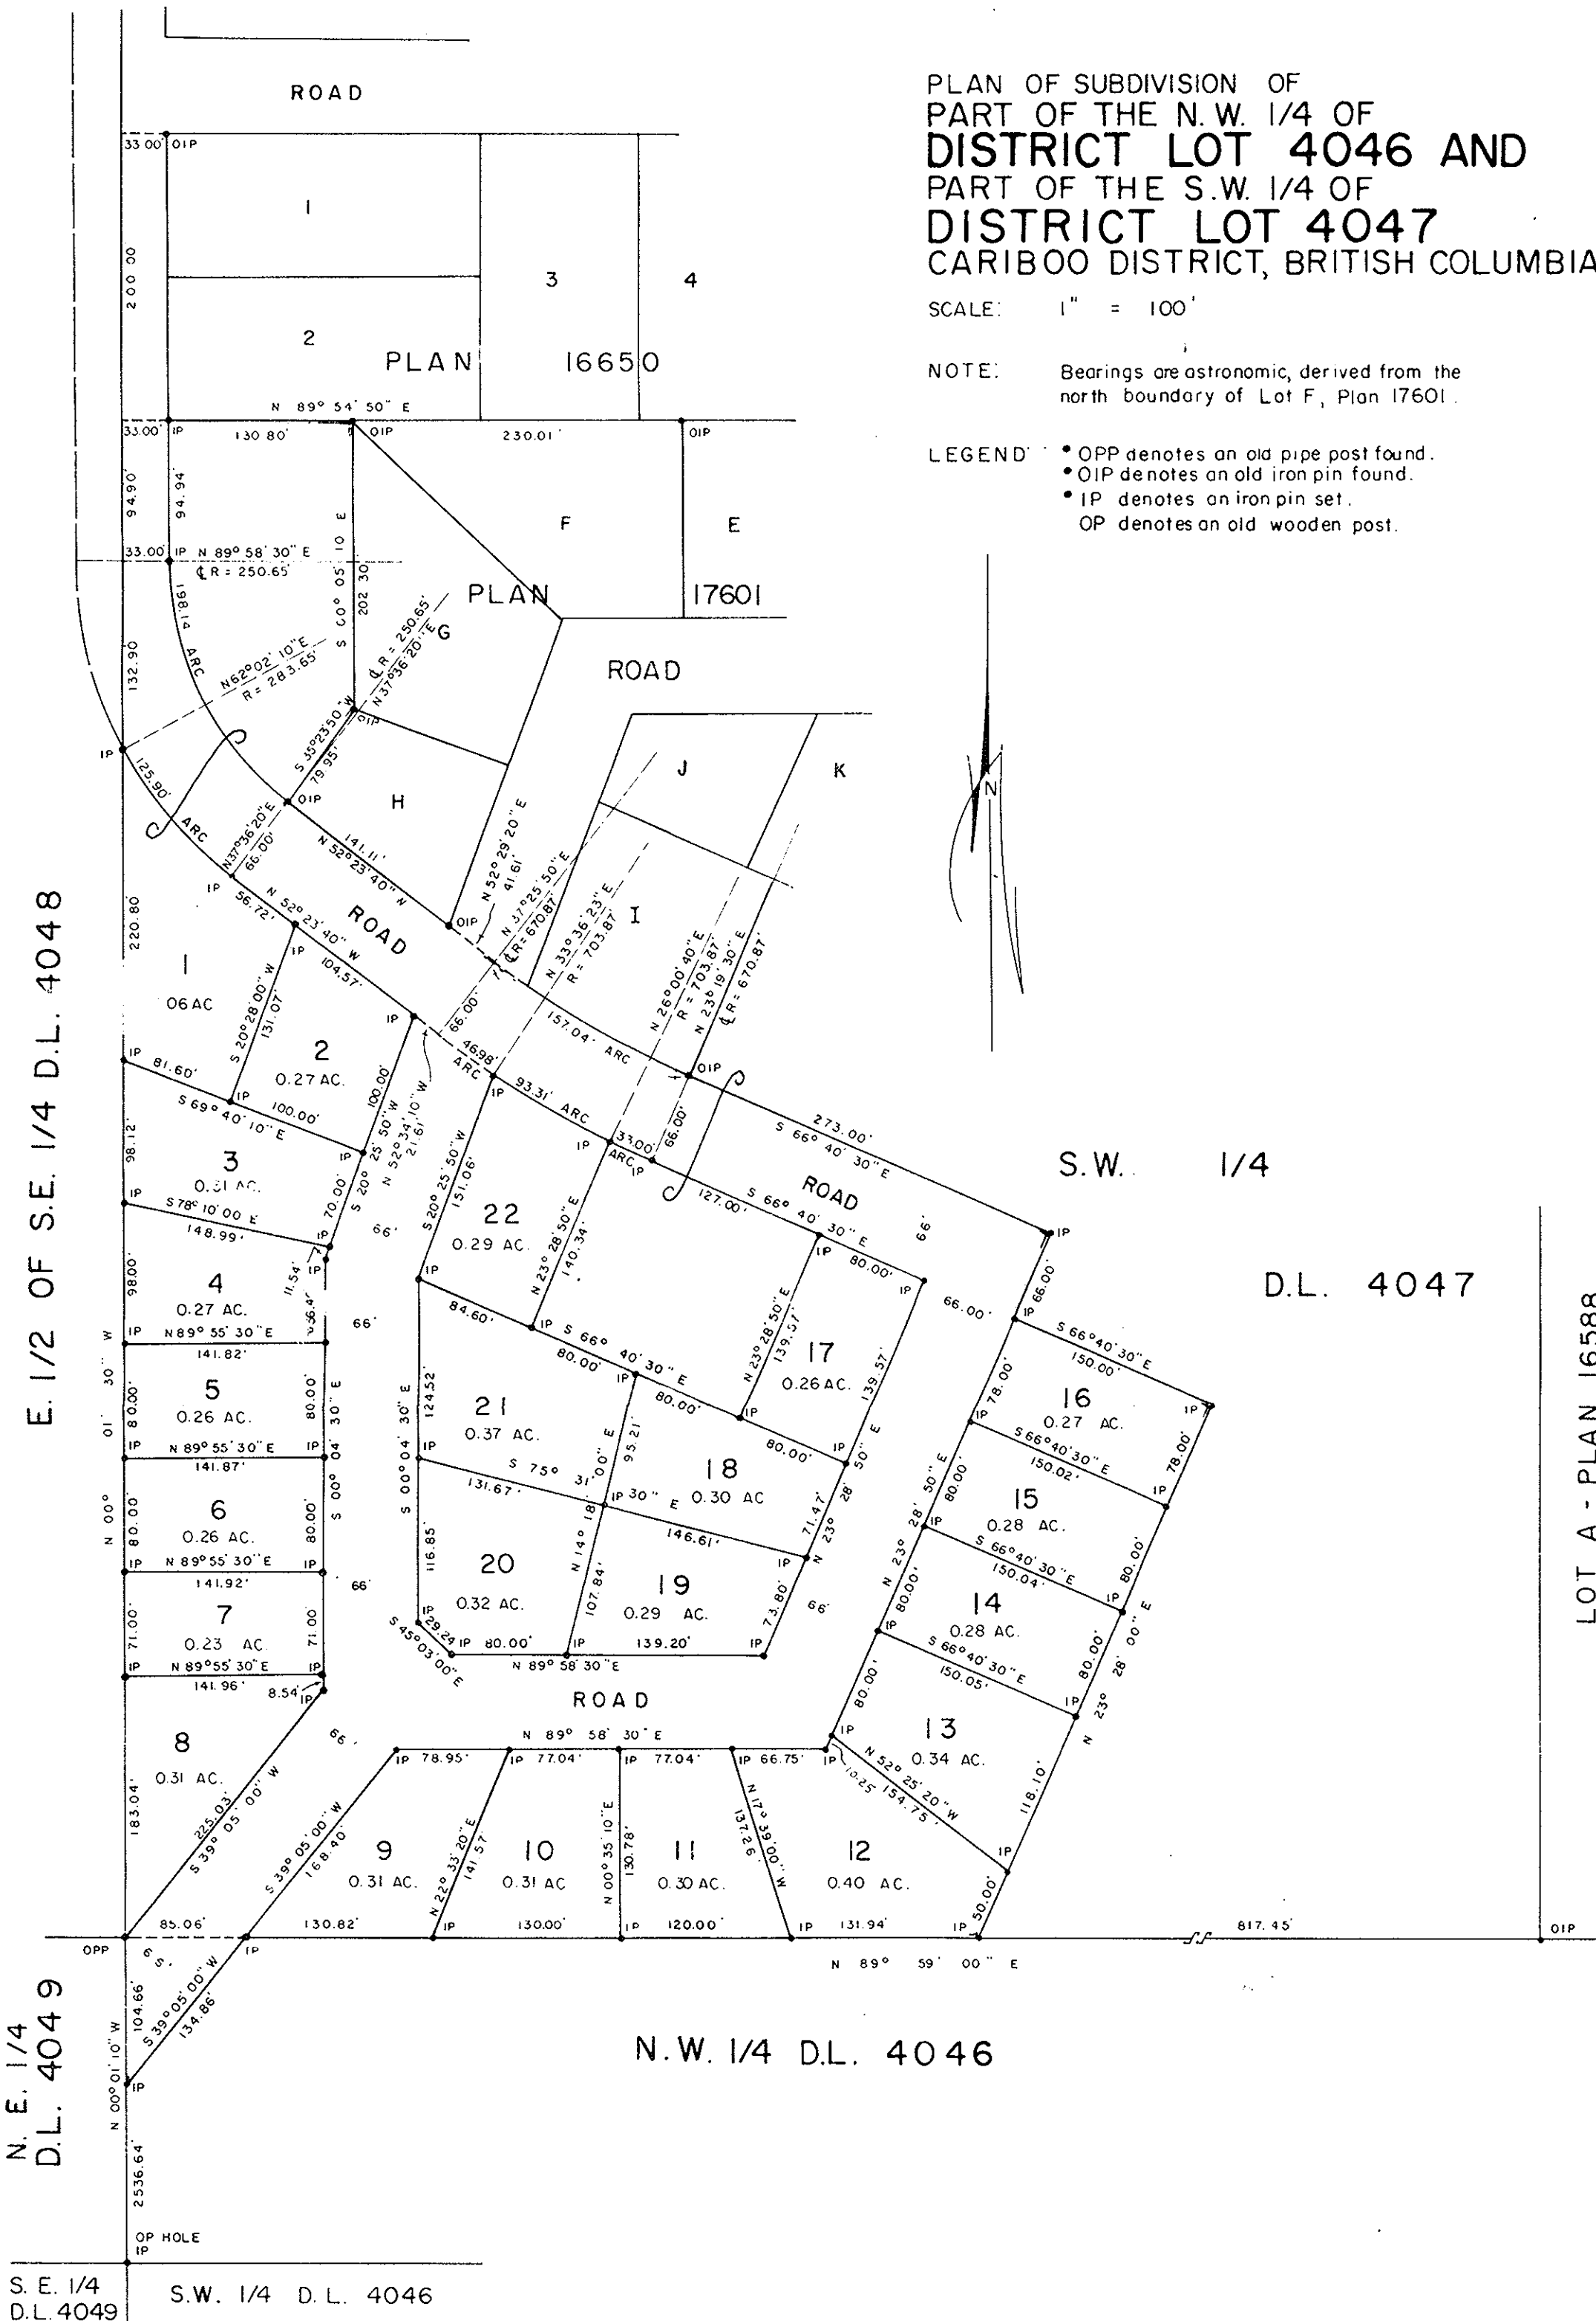

Mortgagee

W.H. Demison
Witness

Mortgagee

Witness

I, DONALD A. DUFFY of the City of Prince George,
a British Columbia Land Surveyor, make oath and say
that I was present at and did personally superintend
the survey represented by this plan and that the survey
and plan are correct. The said survey was completed
on the 22nd day of May, 1970.

NORCAN DEVELOPMENTS LTD.

[Signature]
B.C.L.S.

Sworn before me this 4th
day of June, 1970

[Signature]
A Commissioner for taking Affidavits
for British Columbia.

Approved under the Land Registry Act
this 3rd day of June, 1970

[Signature]
Approving Officer, Dept. of Highways.

This plan lies within the Fraser-Fort George
Regional District.