


*[Signature]*  
 Registrar

PLAN OF SUBDIVISION  
 OF PART OF LOT 'A', PLAN 16544,  
 DISTRICT LOT 4025,  
 CARIBOO DISTRICT.  
 SCALE: 1 INCH = 200 FEET.

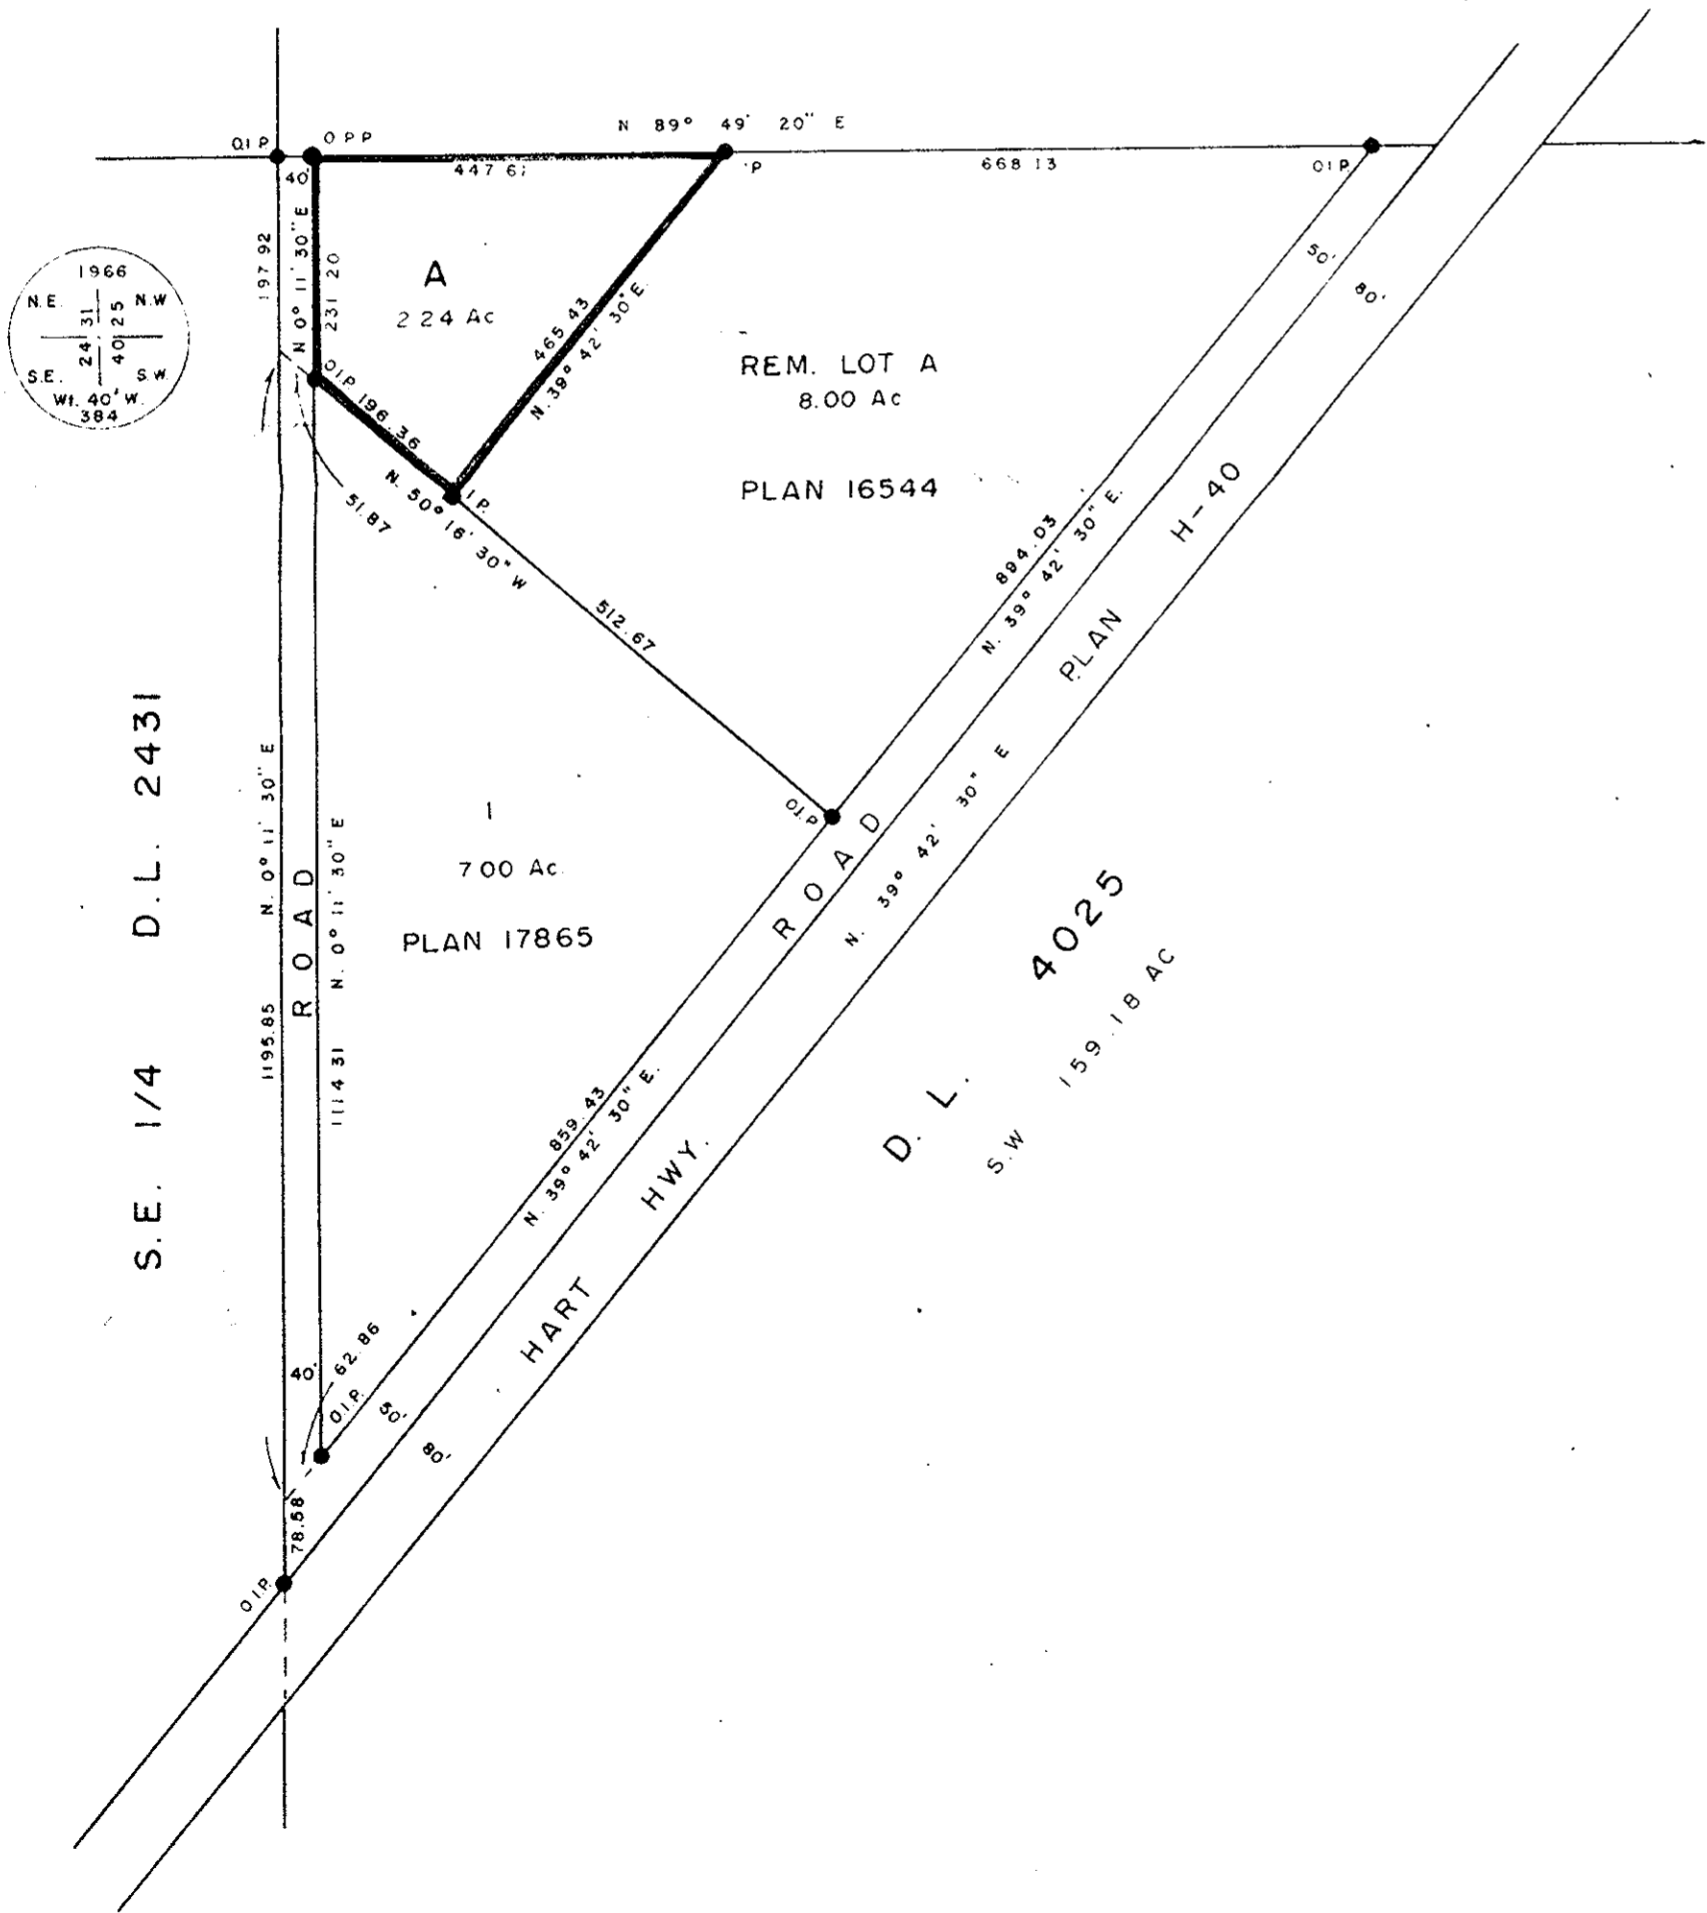

Bearings are astronomic and are derived from  
 O.P.P. & O.I.P. on North Bdy. Lot A,  
 Plan 16544.

● P.con. .... Standard Concrete Post.  
 ● P.Rock .... Standard Rock Post.  
 ● P.P. .... Standard Pipe Post.  
 ● I.P. .... Standard Iron Post.  
 ○ P. .... Wooden Post.  
 ■ L.P. .... Lead Plug.  
 O. .... Denoting "Old"  
 WT. .... Denoting "Witness."

I, A. Daniluck, of the City of Prince George,  
 British Columbia Land Surveyor, make oath and  
 say that I was present at and did personally  
 superintend the survey represented by this  
 plan and that the survey and plan are correct.  
 The said survey was completed on  
 the 13<sup>th</sup> day of March 1970.

*[Signature]*  
 A. Daniluck, B.C.L.S.

Sworn before me at Prince George  
 this 24 day of May 1970.

*[Signature]*  
 A commissioner for taking affidavits  
 for British Columbia.

Approved under the Land Registry Act  
 on the 11<sup>th</sup> day of MAY 1970.

*[Signature]*  
 Approving Officer  
 Dept. of Hwys.

Owner .....

This plan lies within the  
 Fraser Fort George Regional District.

Witness .....