

RECEIVED

JUL 29 1970

CITY ASSESSOR
PRINCE GEORGE


PLAN No. 18727

Deposited in the Land Registry Office at
Prince George this 22 day of JULY 1970.

[Signature]
Registrar

EXPLANATORY PLAN TO ACCOMPANY
BY-LAW 2225, CITY OF PRINCE GEORGE
CLOSING PART OF THIRD AVENUE
ADJOINING LOTS 1 AND 24, BLOCK 80,
PLAN 752, AND LOTS 12 AND 13,
BLOCK 71, PLAN 752,
DISTRICT LOT 937, CARIBOO DISTRICT.

SCALE: 1" = 100'

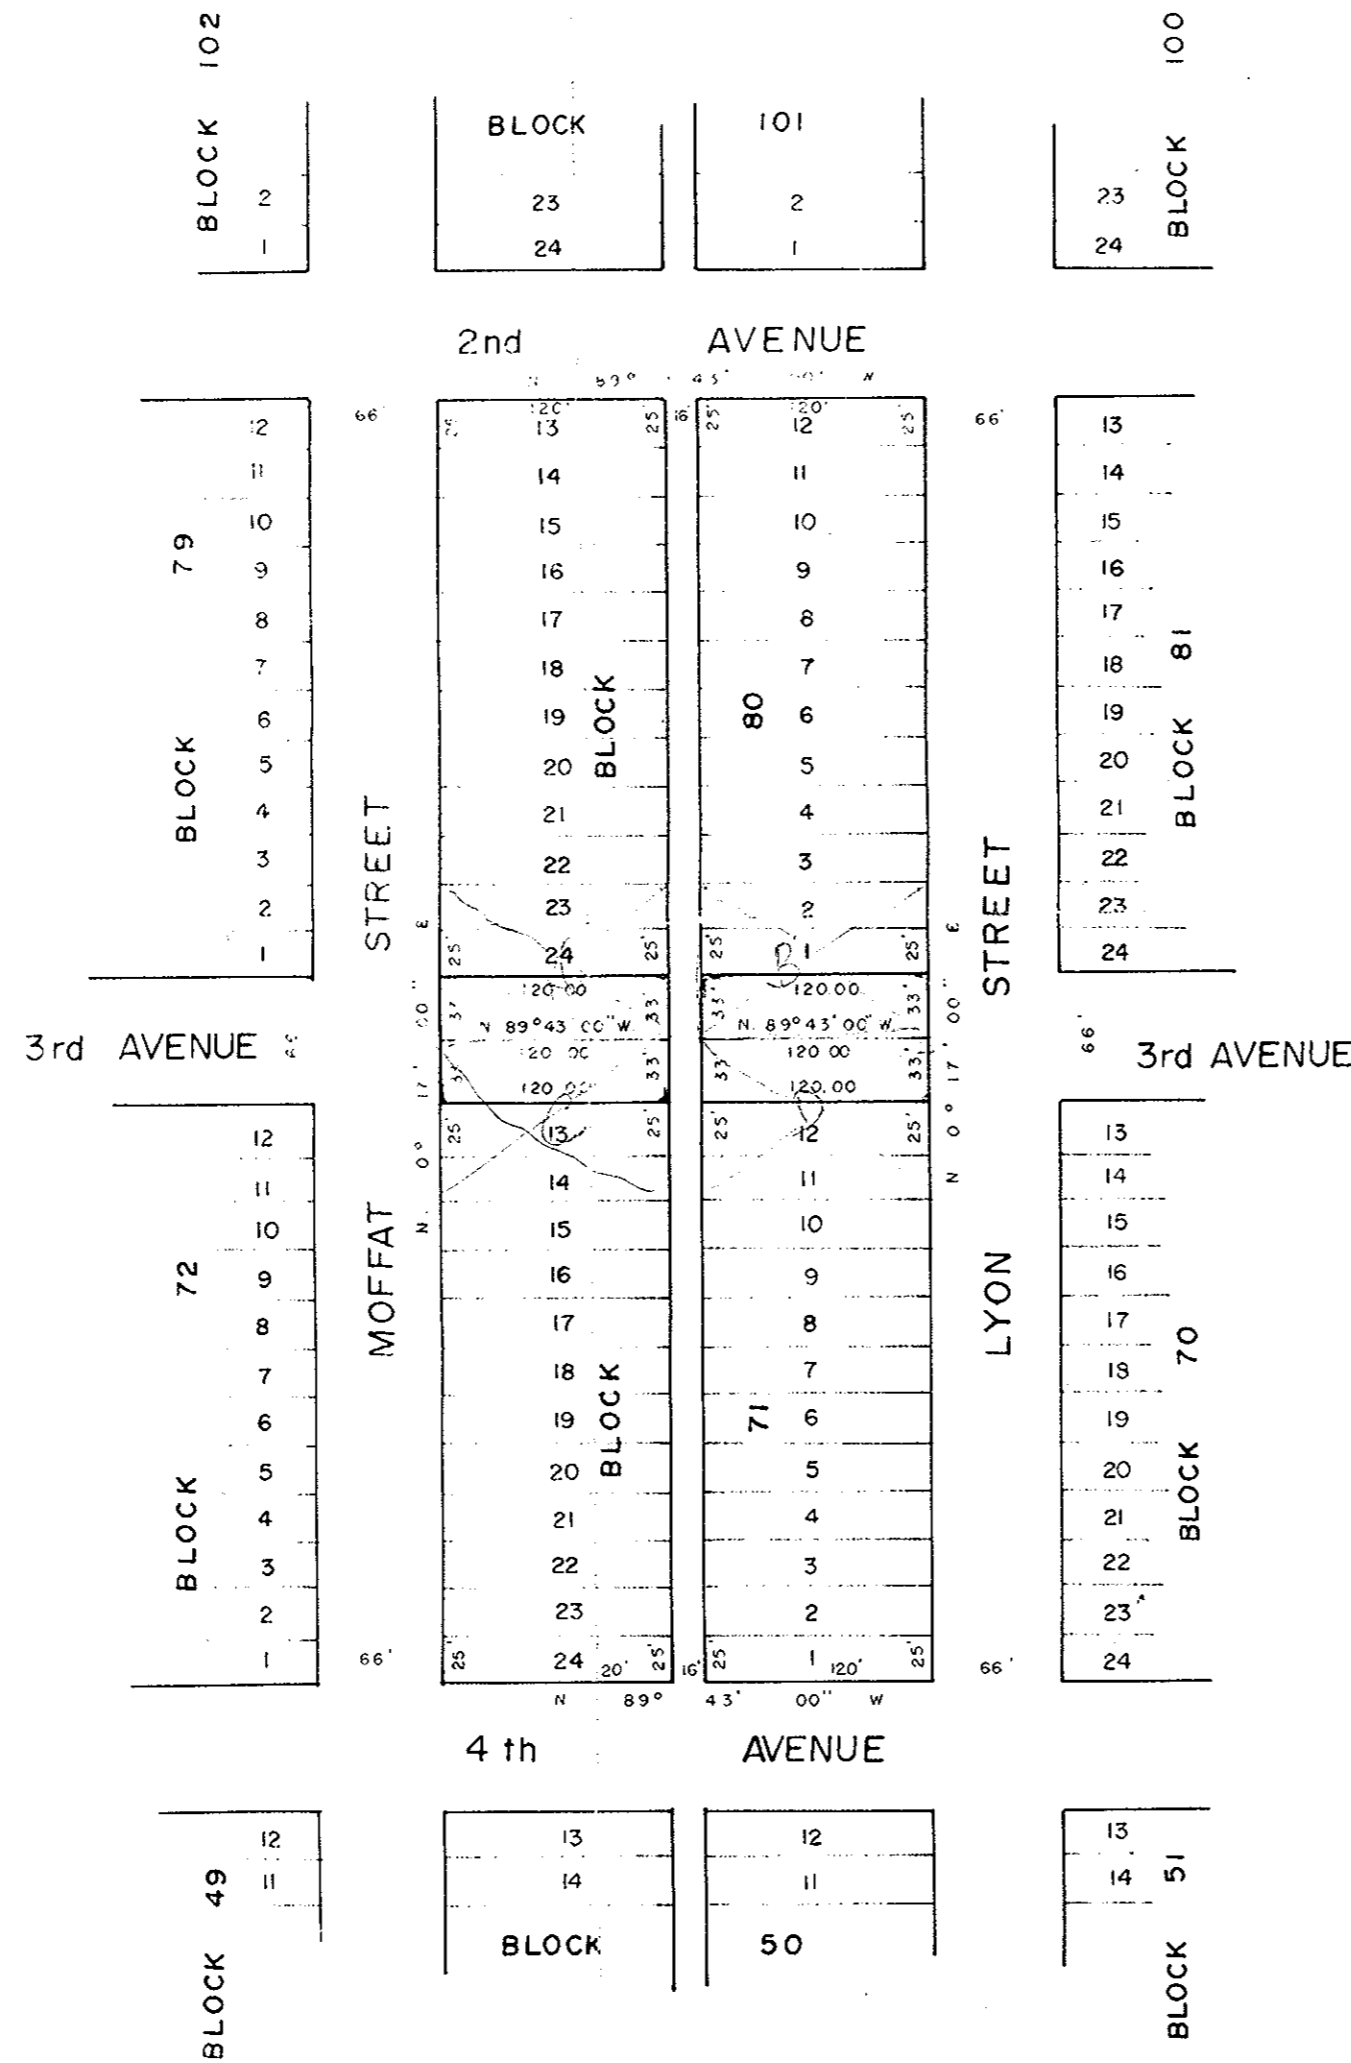

Bearings are astronomic derived from
Plan M 286

Certified Correct according to Land Registry
Office Records: this 15 day of May 1970.

Victor Bartell
V. Bartell B.C.L.S.

McWilliam, Whyte, Goble, & Associates,
B.C. Land Surveyors,
Prince George Kamloops Smithers.

REF. NO. 70100 - 2