

PLAN OF SUBDIVISION OF PART OF
N.E. 1/4 OF DISTRICT LOT 4041
 CARIBOO DISTRICT - BRITISH COLUMBIA

PLAN No **18746**


Deposited in the Land Registry
 Office at Prince George, B.C. this
15 day of JULY, 1970

SCALE: 1" = 200'

NOTE: Bearings are astronomic, derived from the North
 boundary of the Northwood Pulpmill Road,
 Plan 17194.

[Signature]
 Registrar

LEGEND: • OPP denotes an old pipe post found.
 • OIP denotes an old iron pin found.
 • IP denotes an iron pin set.

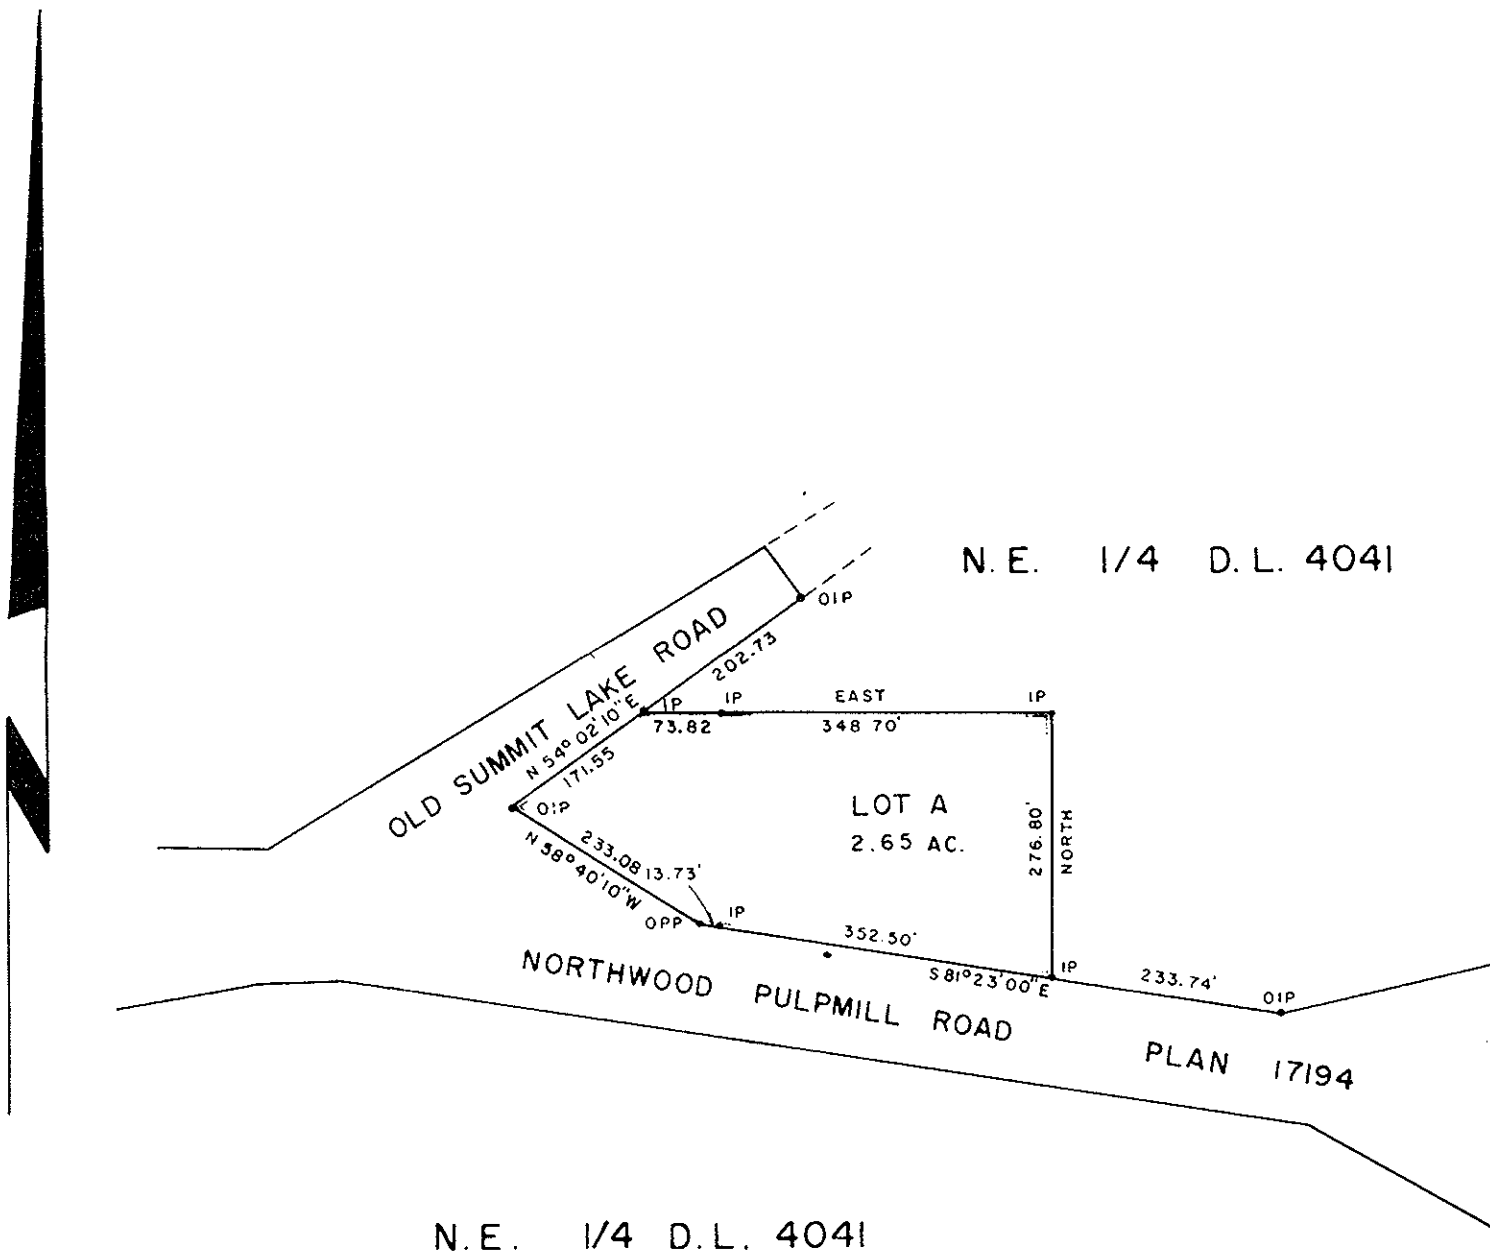

DONALD A. DUFFY of the City of Prince George,
 British Columbia Land Surveyor, make oath and say
 that he was present at and did personally superintend
 the survey represented by this plan and that the survey
 is true and correct. The said survey was completed
 on the 28th day of May, 1970.

[Signature]
 D.A. Duffy
 Land Surveyor

Witness before me this 13th day
 of July, 1970

[Signature]
 W.D. Usher & Associates
 Land Surveyors

[Signature]
 OWNER

[Signature]
 WITNESS

[Signature]
 OWNER

[Signature]
 WITNESS

Approved under the Land Registry Act
 this 10 day of July, 1970

[Signature]
 Approving Officer, Dept of Highways

This plan lies within the Fraser-Fort George
 Regional District