


*[Signature]*  
 Registrar

PLAN OF SUBDIVISION  
 OF PART OF BLOCKS A and E, DISTRICT LOT 751,  
 CARIBOO DISTRICT.

Scale : 1" = 200'

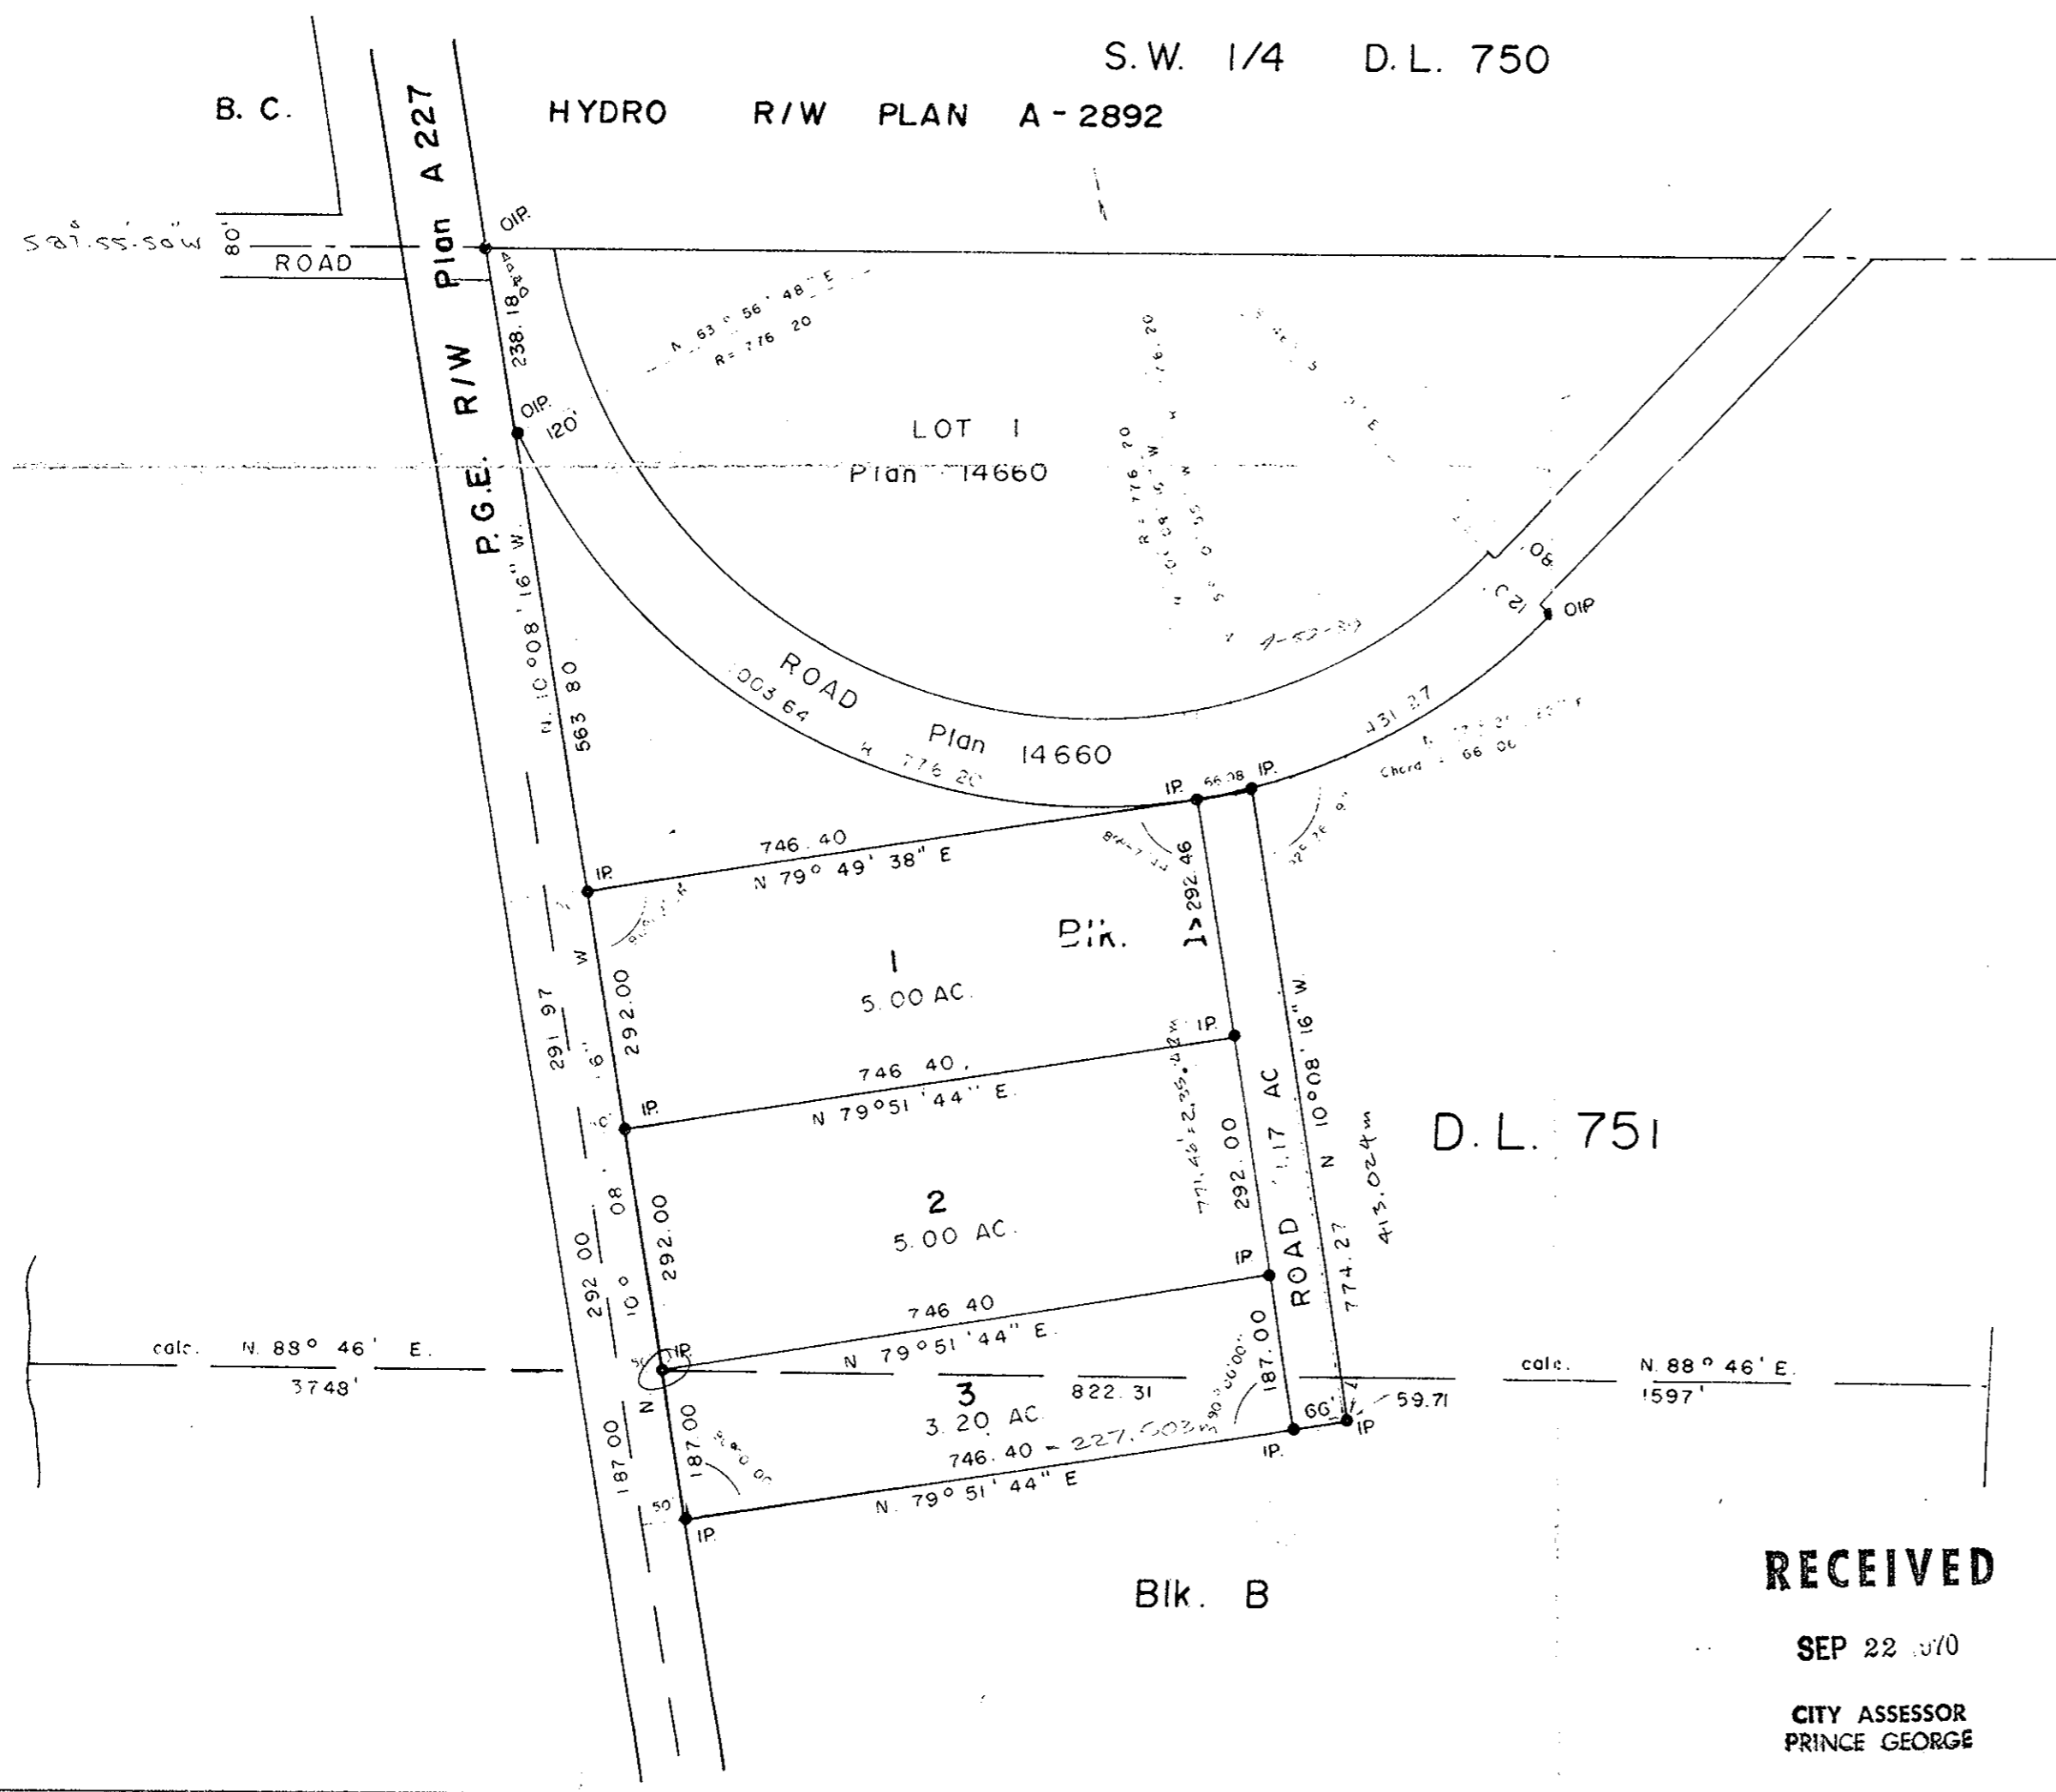

Bearings are astronomic and are derived from  
 OIPs found on P.G.E. R/W and shown  
 as N 10° 08' 16" W (Plan A 2892)

- ⊙ P.con Standard Concrete Post
- ⊙ P.Rock Standard Rock Post
- PP Standard Pipe Post
- IP Standard Iron Post
- P. Wooden Post
- L.P. Lead Plug
- Denoting "Old"
- WT Denoting "Witness"

I, V Bartell of the City of Prince George  
 British Columbia Land Surveyor, make oath and  
 say that I was present at and did personally  
 superintend the survey represented by this  
 plan and that the survey and plan are correct

The said survey was completed on  
 the 8 day of May 1970

*[Signature]*  
 Victor Bartell

Sworn before me at Prince George  
 this 15 day of May 1970

*[Signature]*  
 Commissioner for taking affidavits  
 for British Columbia.

Approved under the Land Registry Act  
 on the 18th day of JUNE 1970

*[Signature]*  
 Approving Officer

Owner *[Signature]*  
 Dawson Estates Ltd

This plan lies within the Fraser-Fort  
 George Regional District.

Witness *[Signature]*  
 F.W. Johnson  
 PRESIDENT

Eastern Development Ltd.  
 PER: *[Signature]*  
 PRESIDENT  
 Williams Development Ltd  
 PER: *[Signature]*  
 PRESIDENT

RECEIVED  
 SEP 22 1970  
 CITY ASSESSOR  
 PRINCE GEORGE

McWilliam-Whyte-Gable & Associates  
 B.C. LAND SURVEYORS  
 PRINCE GEORGE — KAMLOOPS  
 REF No 70051