

PLAN OF SUBDIVISION OF  
PART OF THE N.E. 1/4 OF  
DISTRICT LOT 4047  
CARIBOO DISTRICT, BRITISH COLUMBIA

PLAN N° 18801

Deposited in the Land Registry  
Office at Prince George, B.C. this  
6 day of Aug., 1970

Registrar

SCALE: 1" = 100'

NOTE: Bearings are astronomic, derived from the  
West Boundary of Lot 1, Plan 18570.

LEGEND:  
• OIP denotes an old iron pin found.  
• OPP denotes an old pipe post found.  
• IP denotes an iron pin set.




S.W. 1/4 D.L. 2433

SE. 1/4 D.L. 2433

S.W. 1/4  
D.L. 4027

D.L. 4028

N.E. 1/4 D.L. 4047

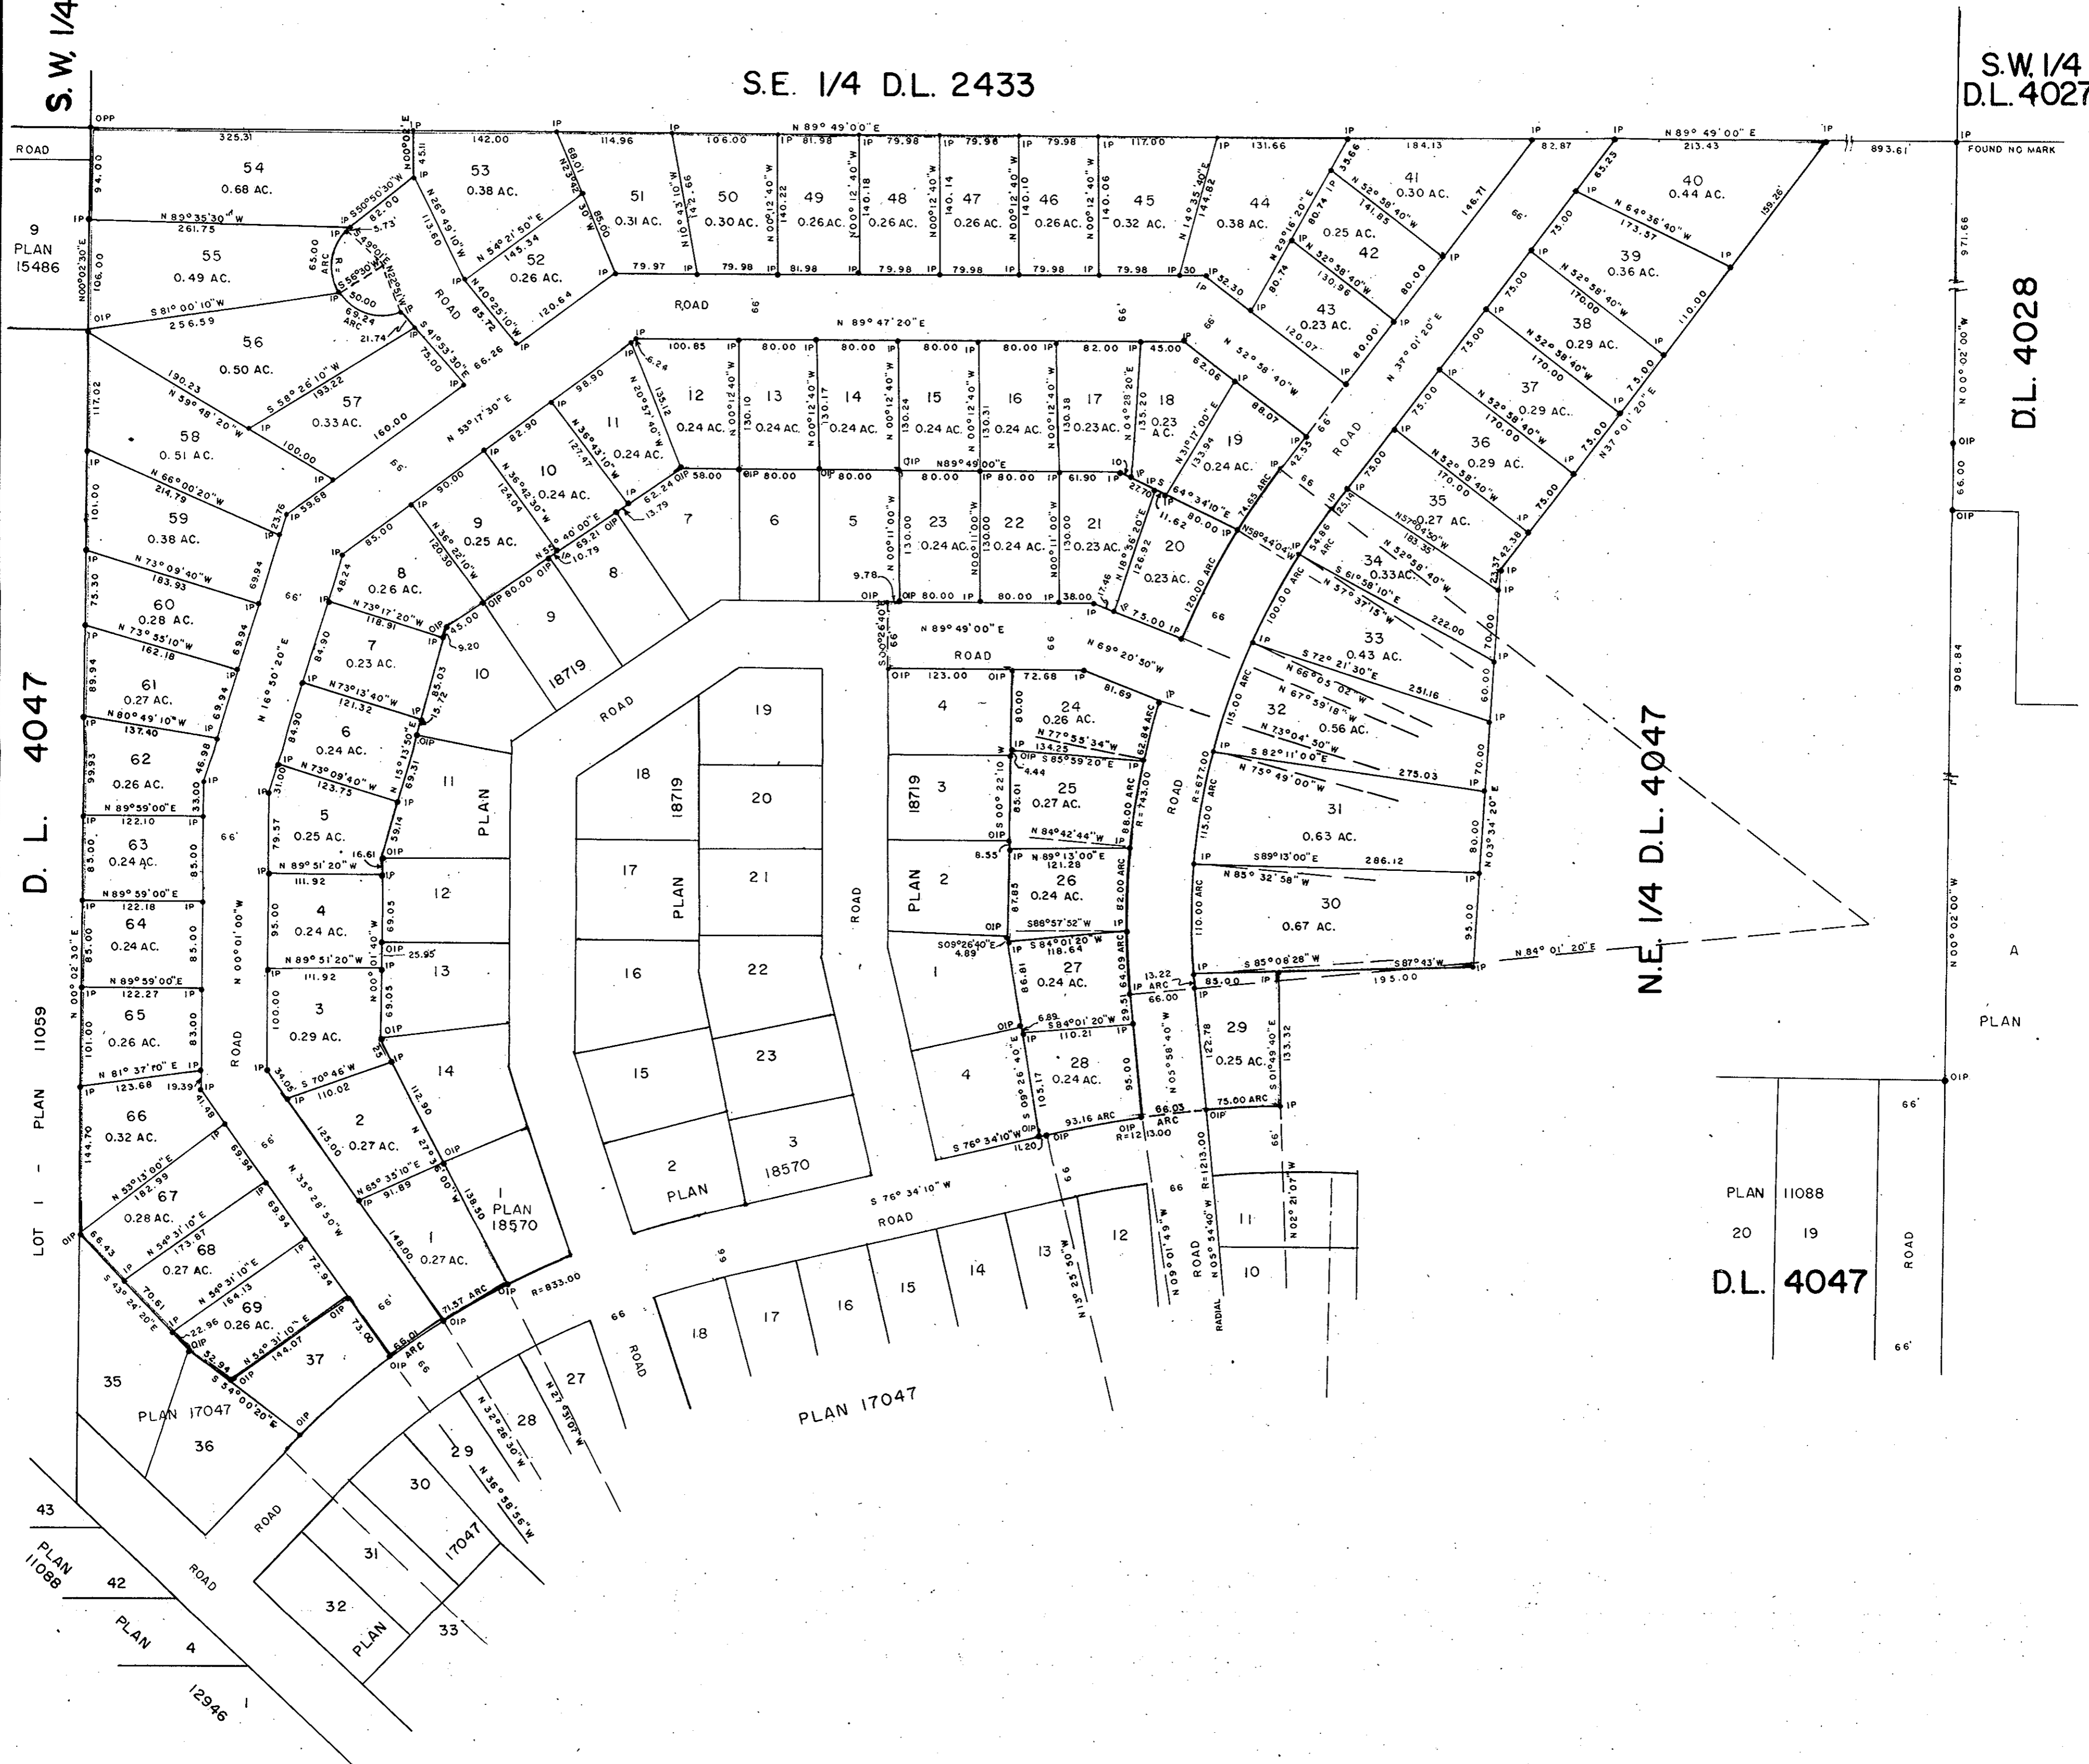

GLENVIEW ESTATES LTD.

Approved under the Land Registry Act  
this 6 day of August, 1970

I, DONALD A. DUFFY, of the city of Prince George,  
a British Columbia Land Surveyor, make oath and say  
that I was present at and did personally superintend  
the survey represented by this plan and that the survey  
and plan are correct. The said survey was completed  
on the 22nd day of July, 1970.

*Donald A. Duffy*  
S.S.

*W.D. Usher*  
Approving Officer, Dept. of Highways

*Robert A. Carter*  
B.C.L.S.

This plan lies in the Fraser-Fort George  
Regional District.

Sworn before me this 6th  
day of August, 1970

*Robert A. Carter*  
A Commissioner for Taking Affidavits  
for British Columbia.

W.D. USHER & ASSOCIATES  
LAND SURVEYORS  
PRINCE GEORGE B.C.  
BK 69-74 3069  
BH 62-67  
DJ 46-55