


~~118~~ (OK)

PLAN No 18855

Deposited in the Land Registry Office  
at Prince George on the 9th day of Sept. 1970

*[Signature]*  
Registrar

PLAN OF SUBDIVISION OF  
PART OF THE NORTHWEST 1/4  
DISTRICT LOT 634,  
CARIBOO DISTRICT.  
Scale: 1" = 100'

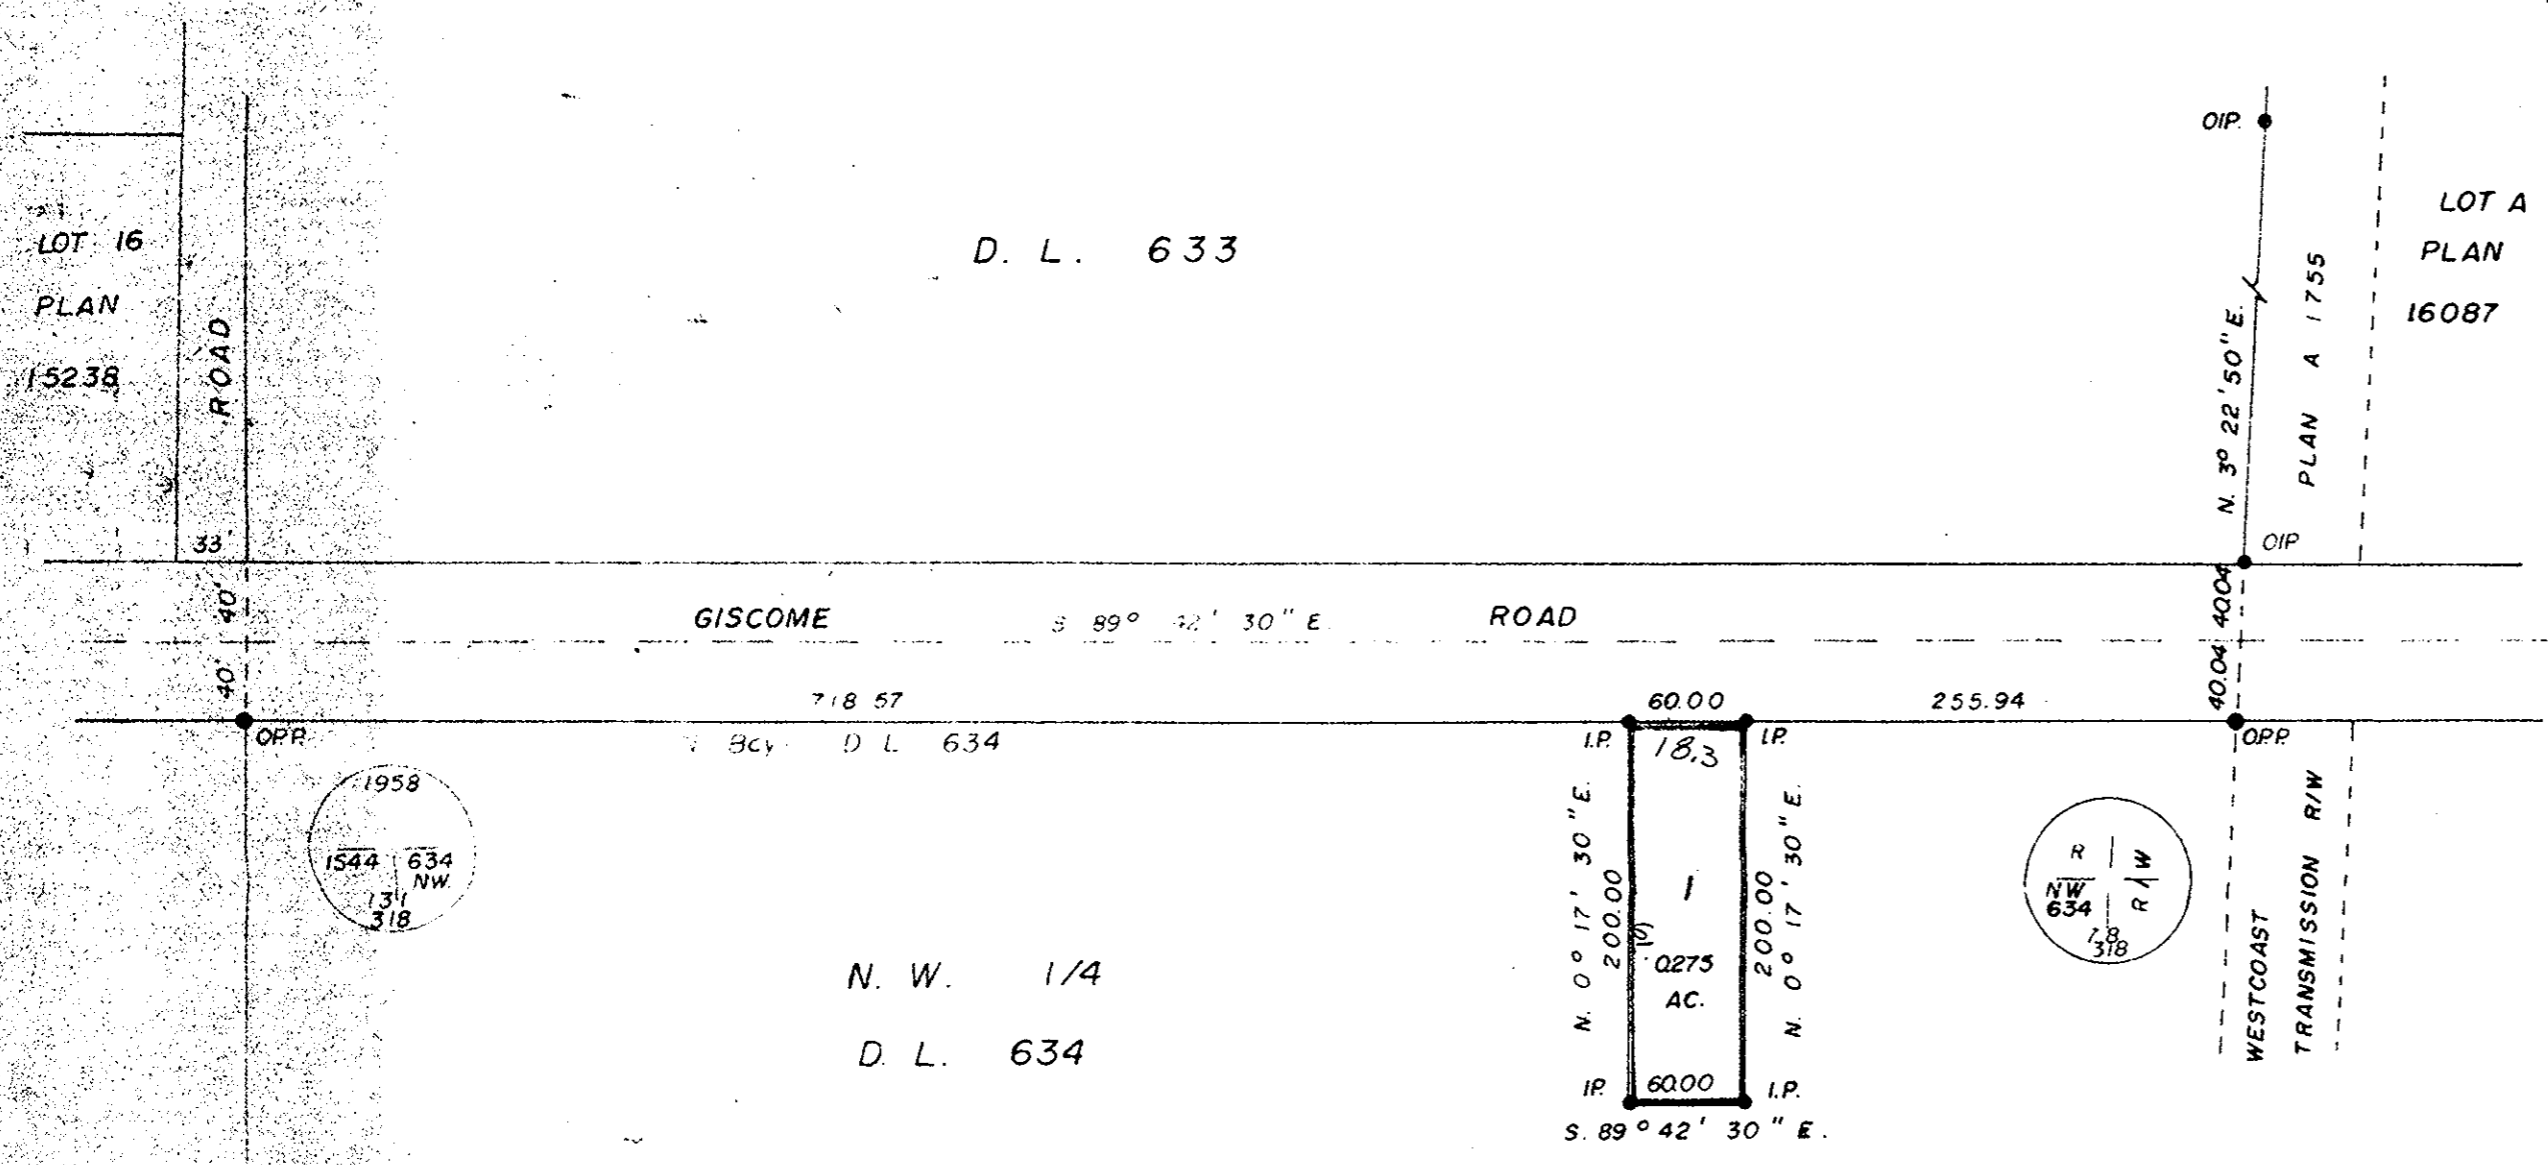

- Bearings are astronomic and are derived from West Bdy. Plan 16087 shown as N. 3°22' 50" E.
- C.I.P. Standard Iron Post Capped.
  - ⊙ P.con Standard Concrete Post
  - ⊙ P.Rock Standard Rock Post
  - P.P Standard Pipe Post
  - I.P Standard Iron Post
  - P Wooden Post
  - L.P Lead Plug
  - Denoting "Old"
  - WT Denoting "Witness"

I, V Bartlett of the City of Prince George British Columbia Land Surveyor, make oath and say that I was present at and did personally supervise the survey represented by this plan and that the survey and plan are correct. The said survey was completed on the 19 day of March 1970.

*[Signature]*

Sworn before me at Prince George this 29 day of May 1970

Approved under the Land Registry Act on the 8th day of July 1970  
*[Signature]*  
Approving Officer

*[Signature]*  
A Commissioner for taking affidavits for British Columbia.

This plan lies within the Fraser Fort George Regional District.

Owner *[Signature]*  
Witness *[Signature]*  
as to both MacGregor

*[Signature]*  
R. M. Hazelton  
*[Signature]*

McWilliam-Whyte-Goble & Associates  
B.C. LAND SURVEYORS  
PRINCE GEORGE KAMLOOPS  
REF No: 70029 - S