

PLAN OF SUBDIVISION OF
 LOTS 6 AND 11, PLAN 17497
 DISTRICT LOT 4047
 CARIBOO DISTRICT, BRITISH COLUMBIA

PLAN N^o 18871


Deposited in the Land Registry
 Office at Prince George, B.C. this
18th day of Sept, 1970

SCALE: 1" = 100'

NOTE: Bearings are astronomic, derived
 from Plan 17497.

LEGEND: • OIP denotes an old iron pin found.
 • IP denotes an iron pin set.

C. H. ...
 Registrar

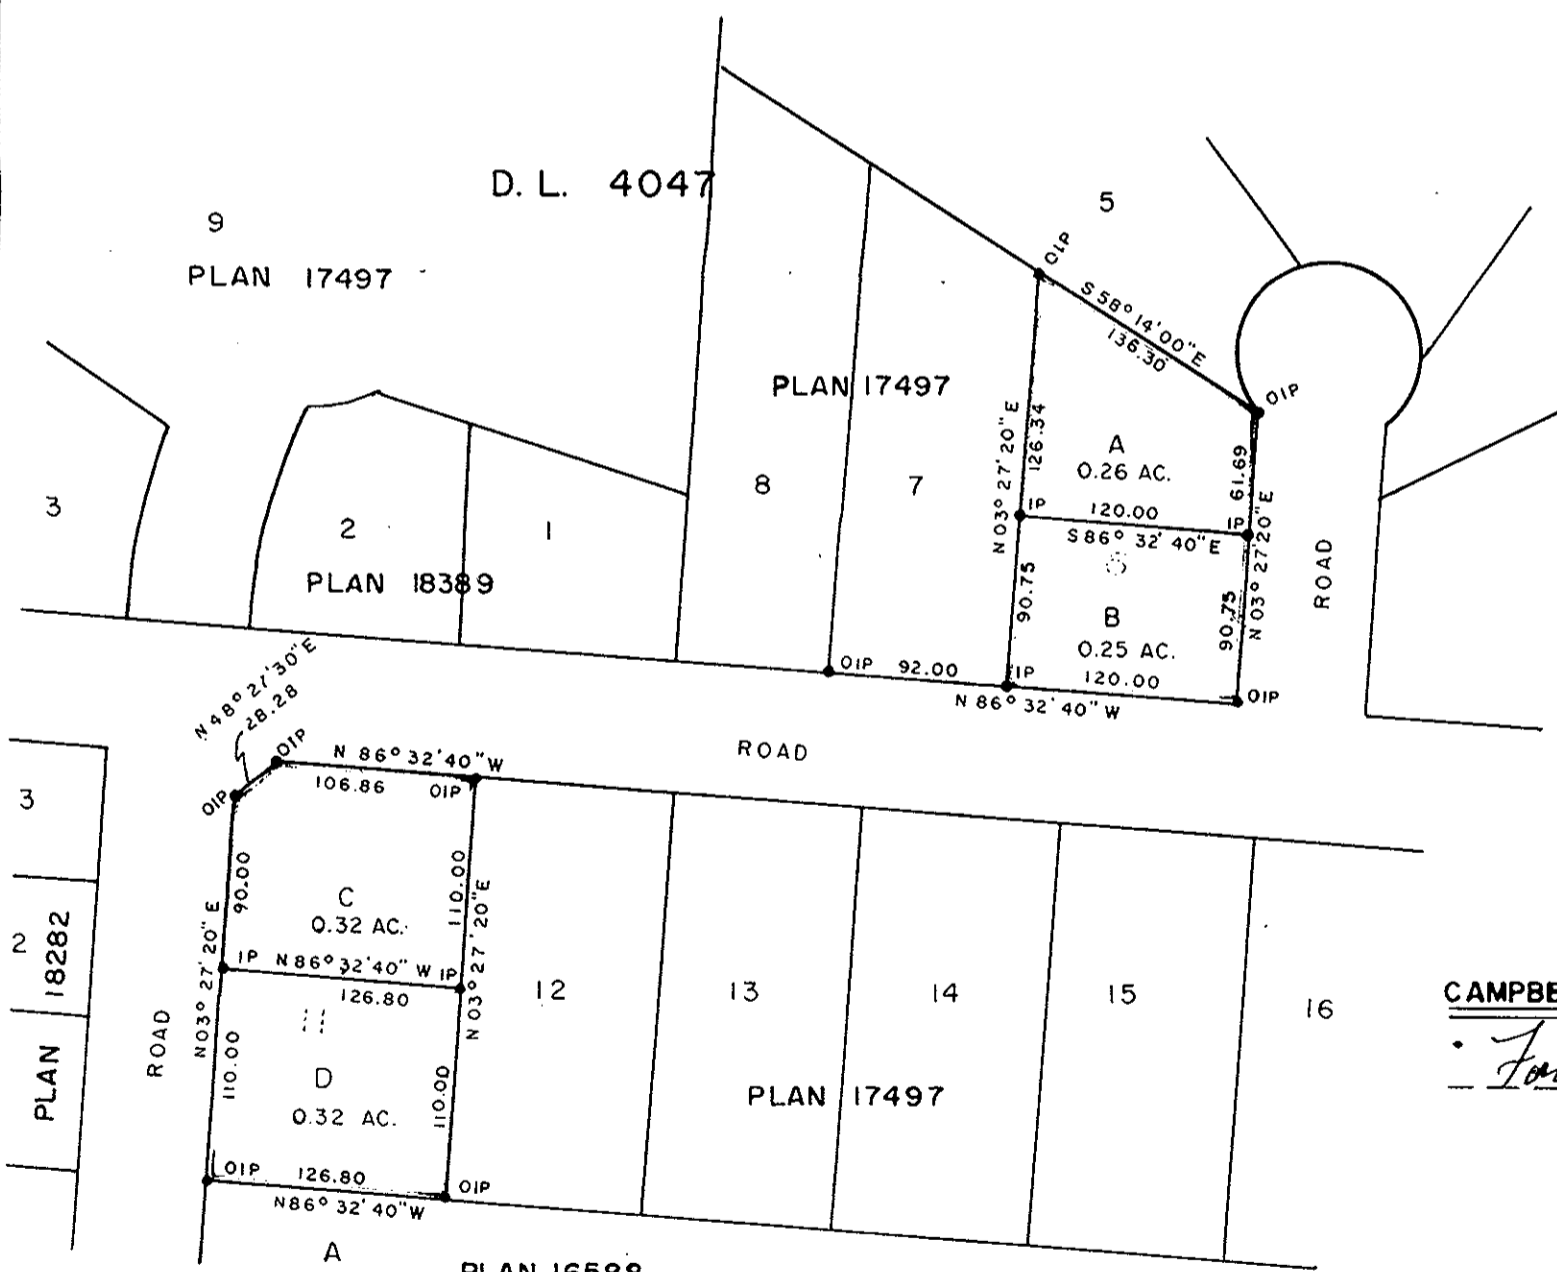

CAMPBELL ENTERPRISES LTD.

Fred Campbell
 PRESIDENT

I, DONALD A. DUFFY of the City of Prince George,
 a British Columbia Land Surveyor, make oath and say
 that I was present at and did personally superintend
 the survey represented by this plan and that the survey
 and plan are correct. The said survey was completed
 on the 7th day of AUGUST, 1970.

Donald A. Duffy
 B.C.L.S.

Sworn before me this 12th
 day of August, 1970

Robert R. Carter
 A Commissioner for taking Affidavits
 for British Columbia.

D. L. 4047

MCLACHLAN LOGGING LTD.

Howard McLachlan
 OWNER PRESIDENT

Donald A. Duffy
 WITNESS

Approved rd under the Land Registry Act
 this 3 day of September, 1970

W. D. Ushey
 Approving Officer, Dept. of Highways.

This plan lies within the Fraser-Fort George
 Regional District.