

PLAN OF SUBDIVISION OF PART OF
S.W. 1/4 DISTRICT LOT 4047
CARIBOO DISTRICT, BRITISH COLUMBIA

PLAN N^o 18900


Deposited in the Land Registry
Office at Prince George, B.C. this
2nd day of OCTOBER, 1970

T. W. Carlson
Registrar

SCALE: 1" = 100'

NOTE: Bearings are astronomic, derived from the South
Boundary of Lots K to N, Plan 17601.

LEGEND: • OIP denotes an old iron pin found.
• IP denotes an iron pin set.

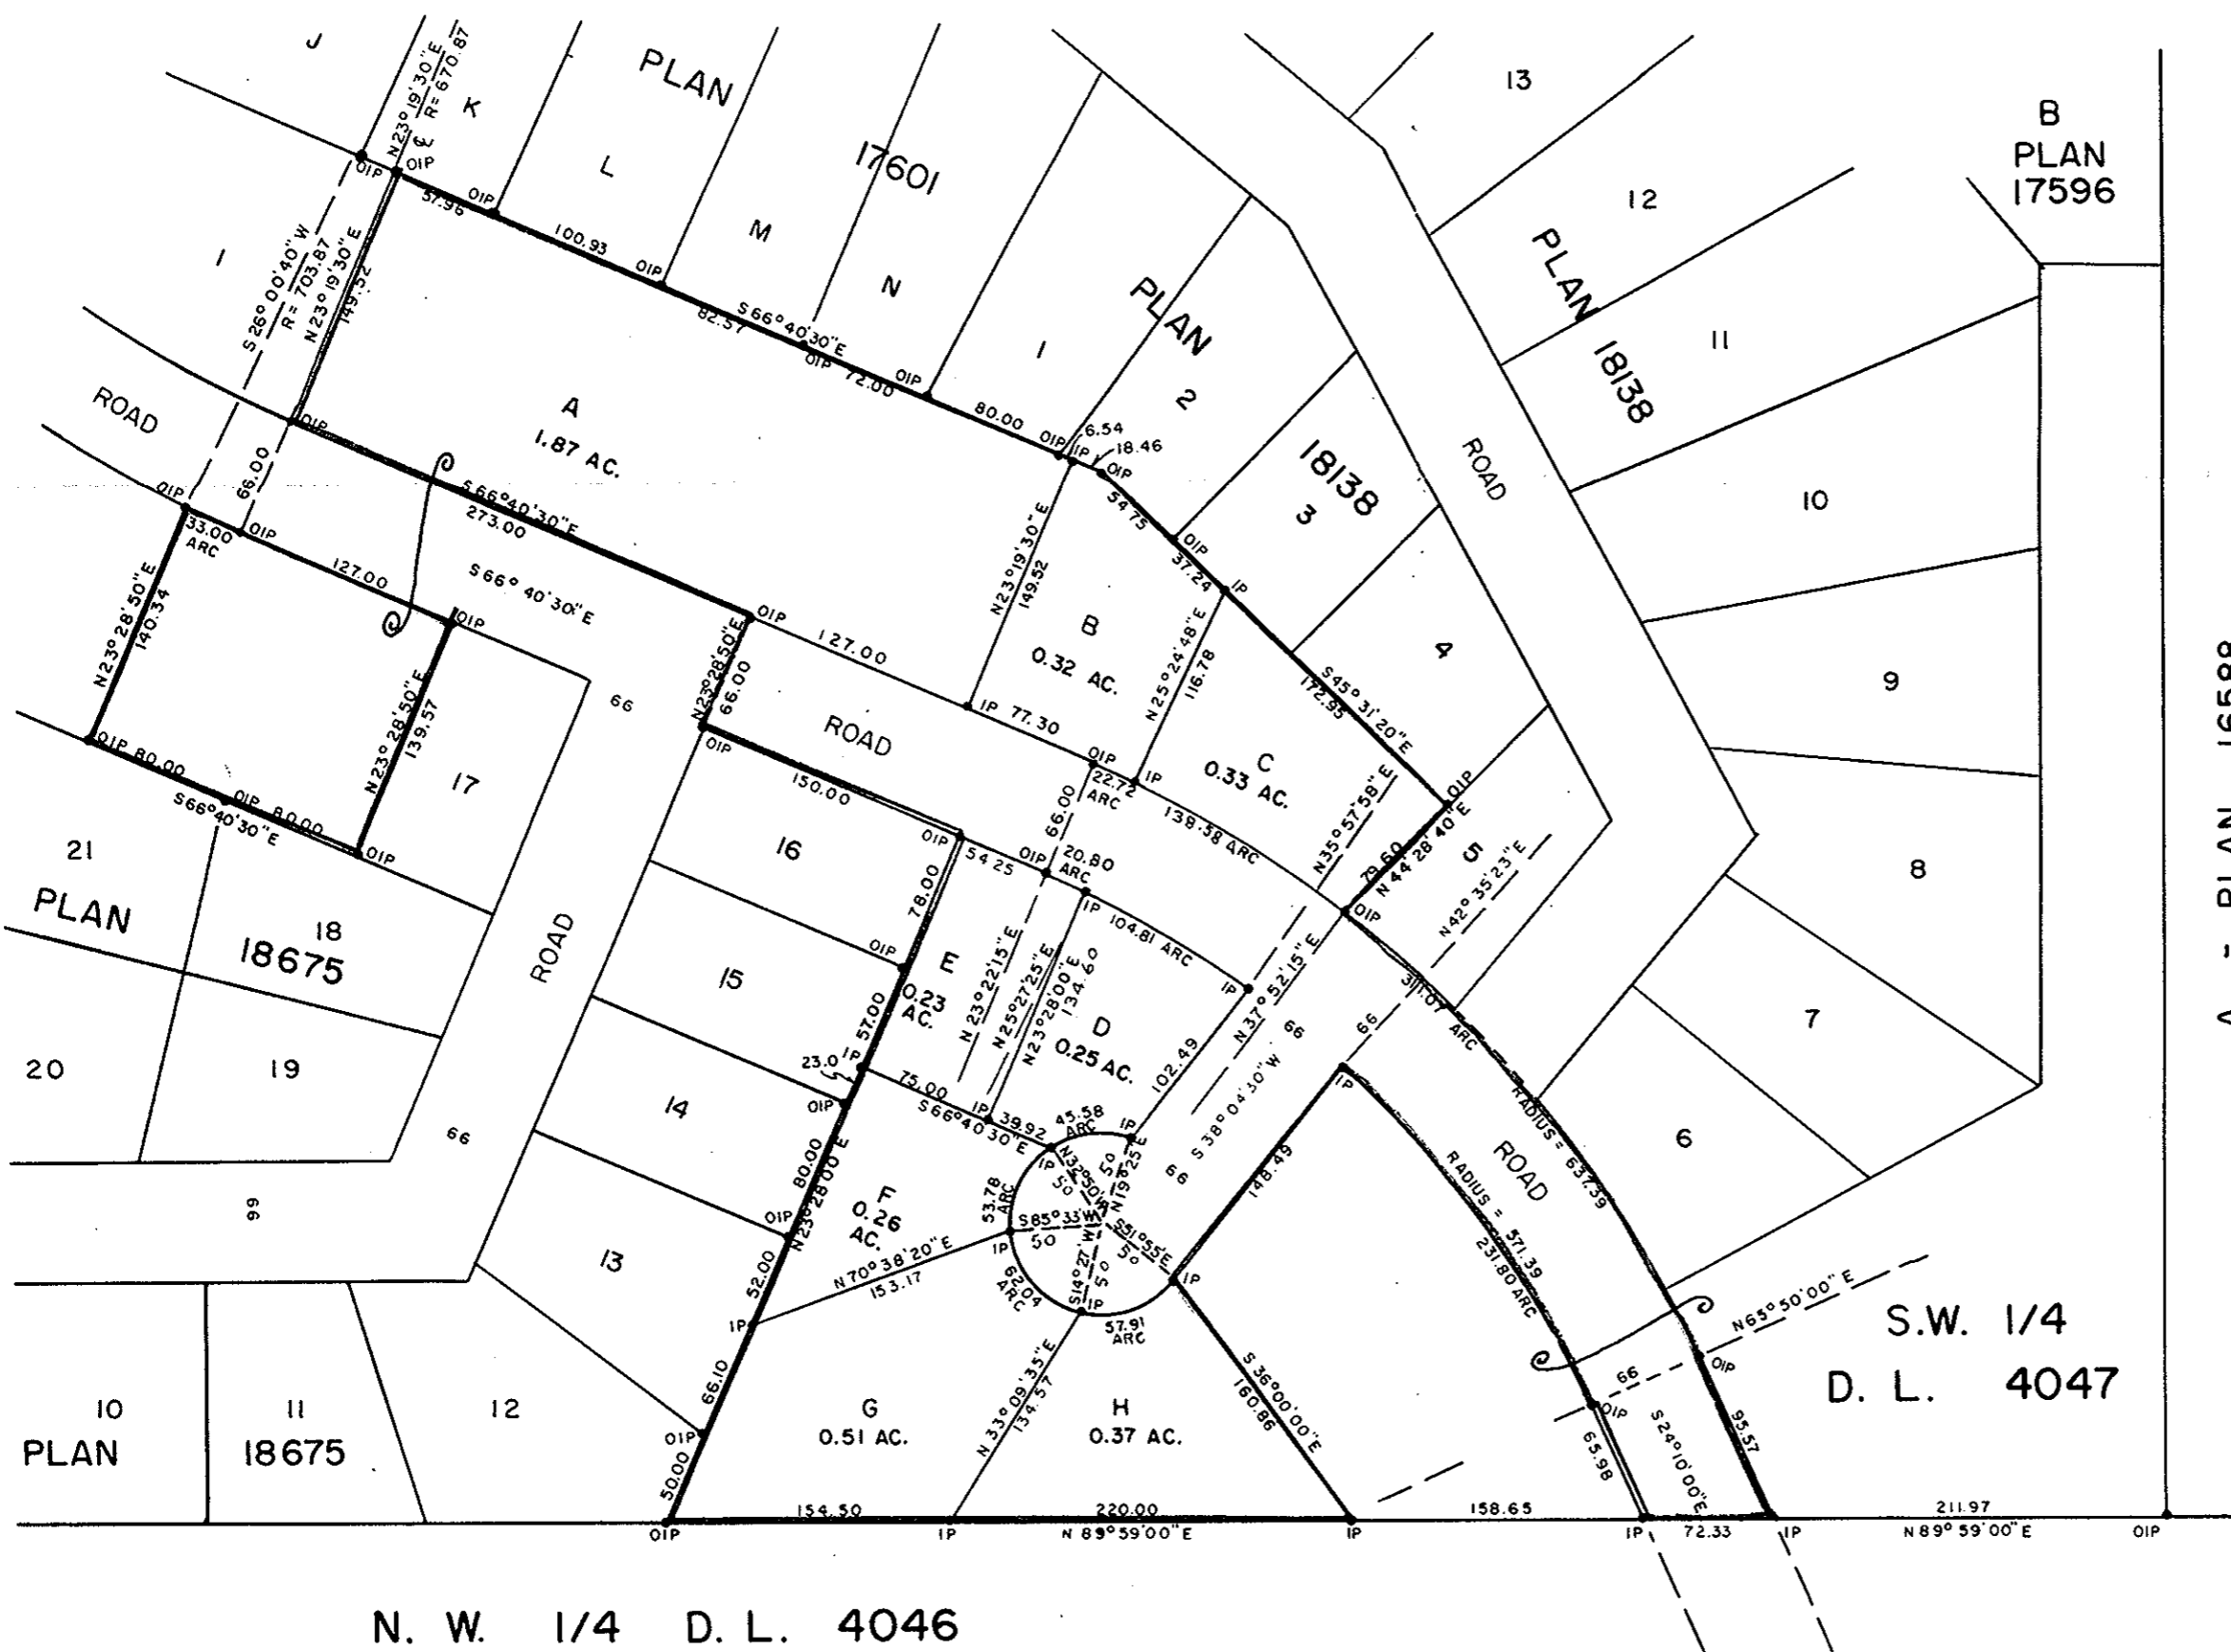

RECEIVED
OCT 22 1970
MECHAKO IMPROVEMENT
DISTRICT

I, DONALD A. DUFFY of the City of Prince George,
a British Columbia Land Surveyor, make oath and say
that I was present at and did personally superintend
the survey represented by this plan and that the survey
and plan are correct. The said survey was completed
on the 16th day of JULY, 1970.

[Signature]
B.C.L.S.

Sworn before me this 2
day of SEPTEMBER 1970

[Signature]
A Commissioner for taking Affidavits
for British Columbia.

NORCAN DEVELOPMENTS LTD.

[Signature]

Mortgagee

Witness

Mortgagee

Witness

Approved under the Land Registry Act
this 29 day of September, 1970

[Signature]
Approving Officer, Dept. of Highways.

This plan lies within the Fraser-Fort George
Regional District.

W. D. USHER & ASSOCIATES
LAND SURVEYORS
PRINCE GEORGE - B.C.
C X 62-77 2454C