


T. W. Carlow
 Registrar

PLAN OF SUBDIVISION OF
 LOT 7, BLOCK 58, PLAN 1268
 DISTRICT LOT 343,
 Cariboo District

SCALE : 1" = 40'

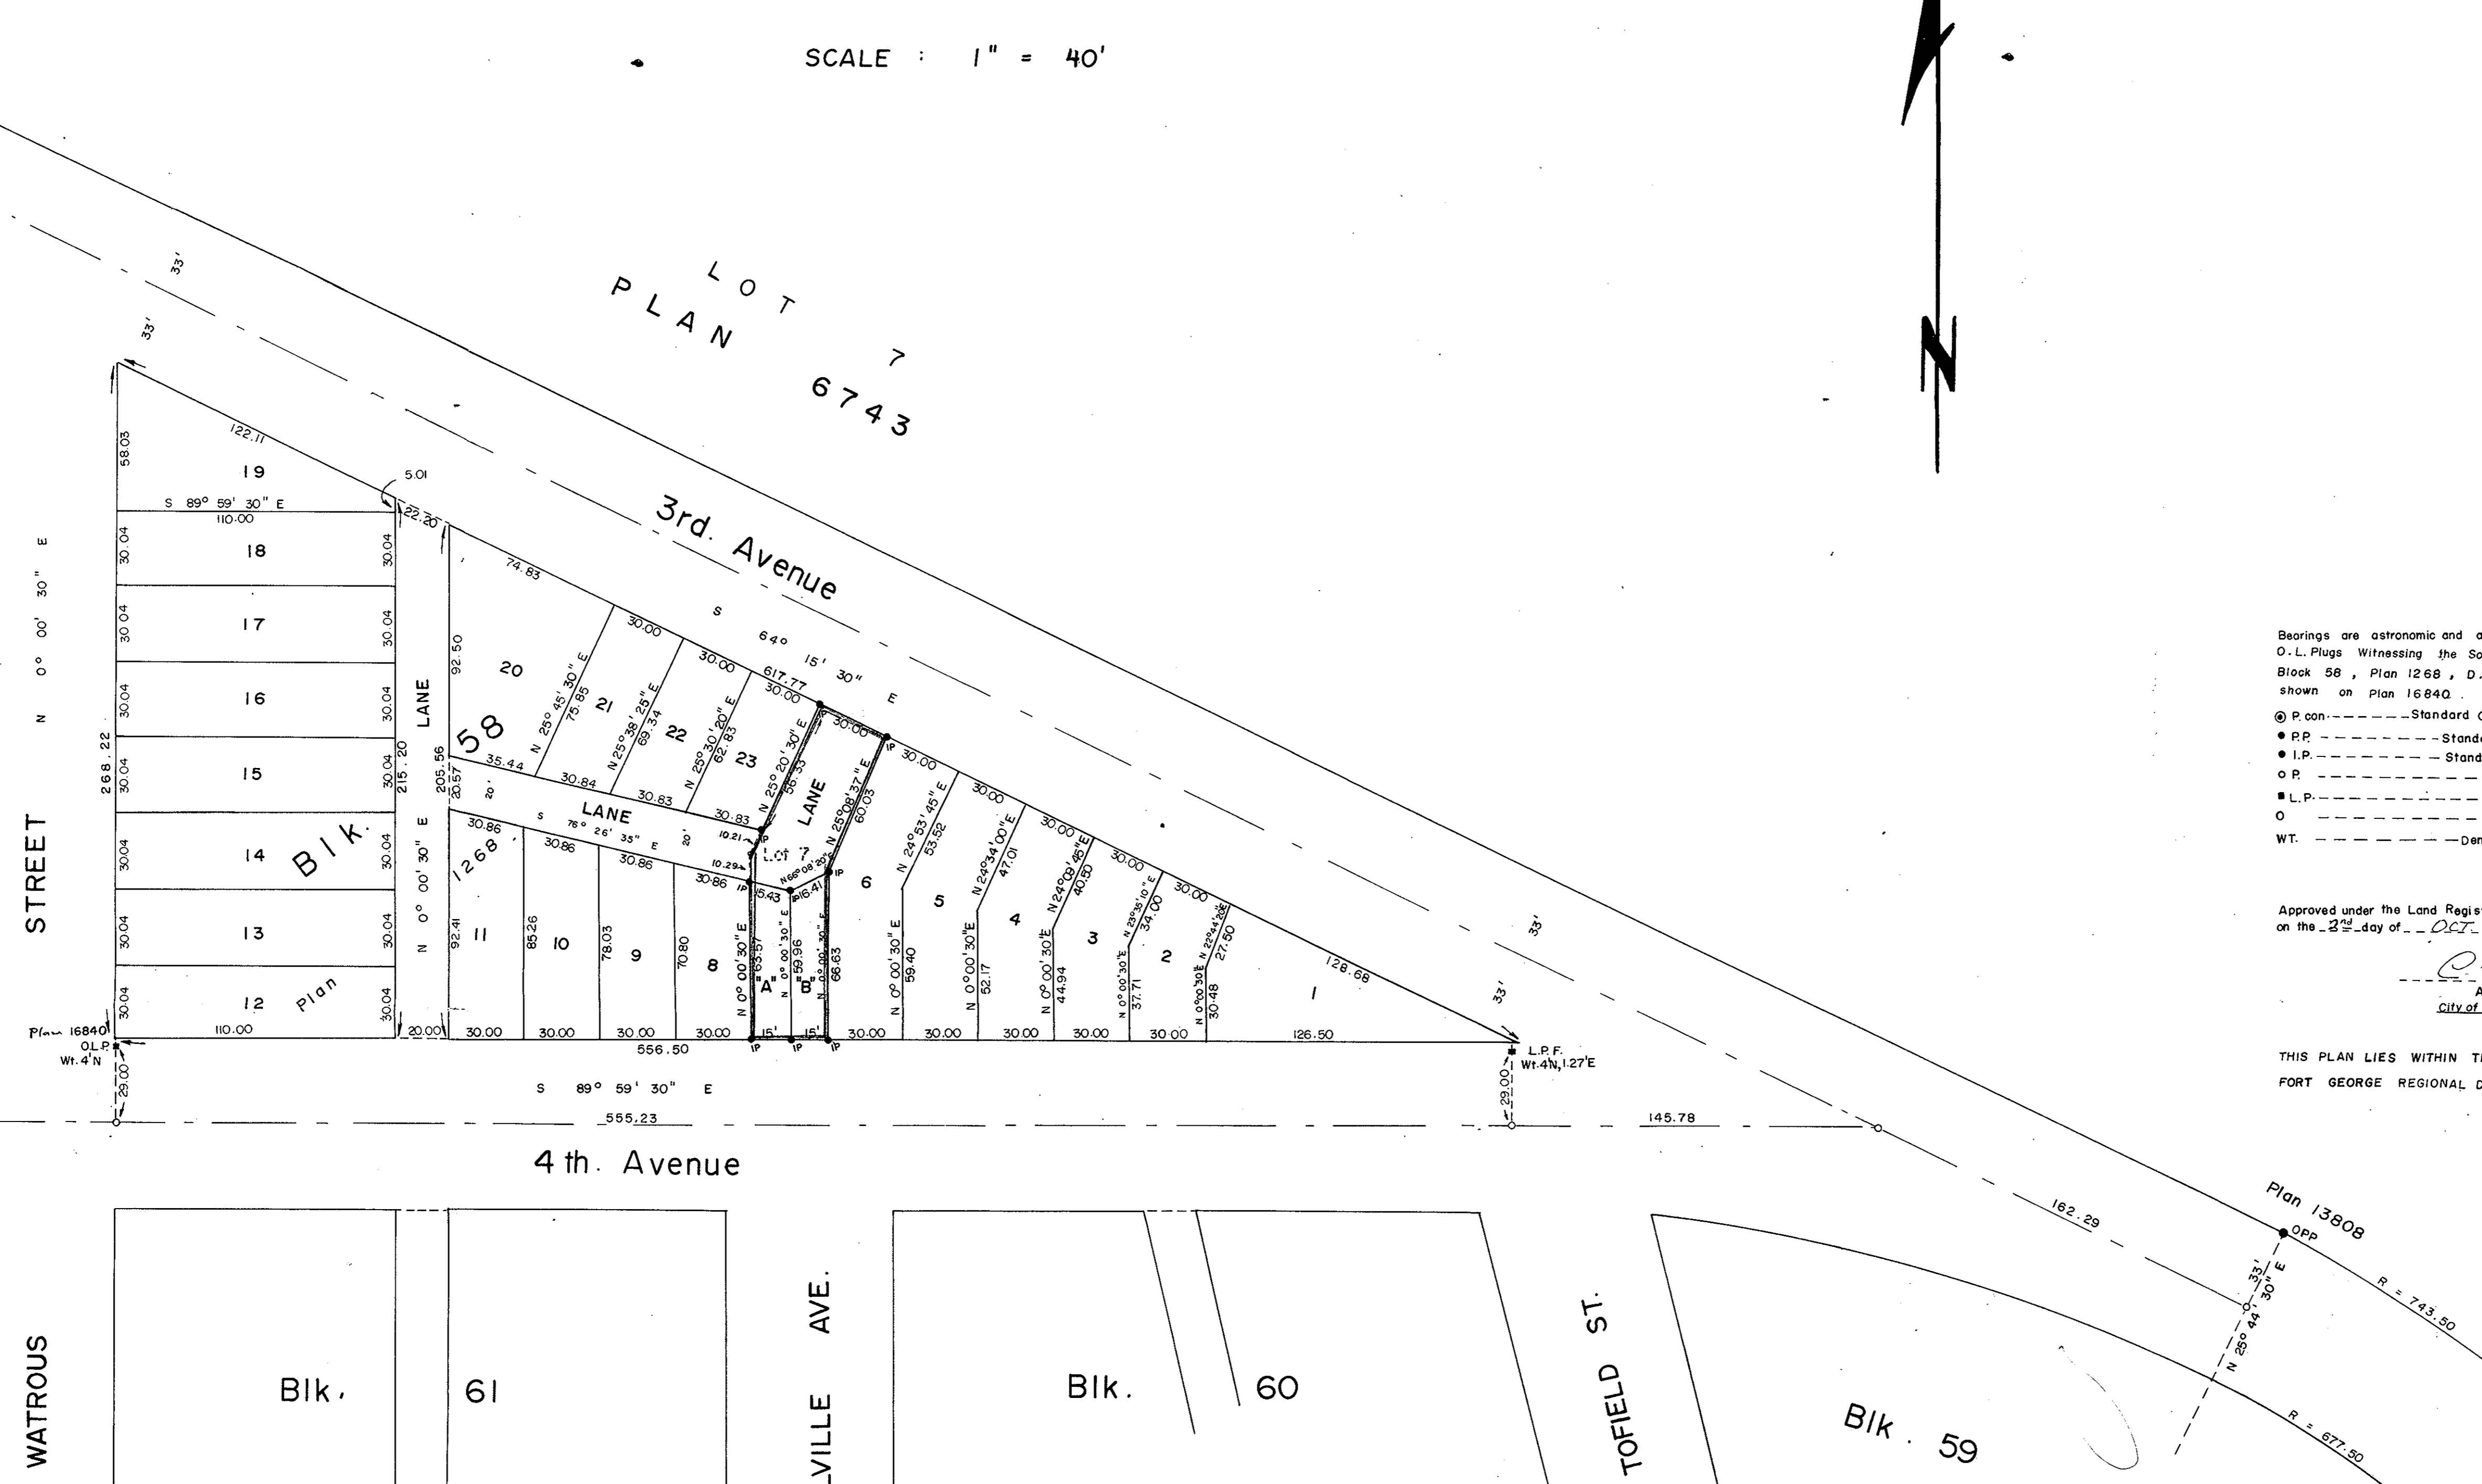

Bearings are astronomic and are derived from
 O.L. Plugs Witnessing the South Bdy. of
 Block 58, Plan 1268, D.L. 343 as
 shown on Plan 1684Q.

- P.C. --- Standard Concrete Post
- P.P. --- Standard Pipe Post
- I.P. --- Standard Iron Post
- W.P. --- Wooden Post
- L.P. --- Lead Plug
- --- Denoting "Old"
- WT. --- Denoting "Witness"

I, A. DanUack, of the City of Prince George
 British Columbia Land Surveyor make oath and
 say that I was present at and did personally
 superintend the survey represented by this
 plan and that the survey and plan are correct
 The said survey was completed on
 the 31st day of August 1970.

A. DanUack
 Land Surveyor

Sworn before me at Prince George
 this 29 day of September 1970.

Approved under the Land Registry Act
 on the 2nd day of OCT. 1970

C. E. Day
 Approving Officer
 City of Prince George

A. DanUack
 A commissioner for taking affidavits
 for British Columbia

THIS PLAN LIES WITHIN THE FRASER
 FORT GEORGE REGIONAL DISTRICT

The Seal of Corporation of the City
 of Prince George was affixed hereto
 in the presence of

H. Hammett
 Mayor

C. Rasmussen
 City Clerk