


PLAN No 18928

Deposited in the Land Registry Office
at Prince George... on the 14th day of OCT. 1970

[Signature]
Registrar

**PLAN OF SUBDIVISION OF
LOTS 23, 24, 25, 26, 27,
AND 28, BLOCK 6, PLAN 796,
DISTRICT LOT 932,
CARIBOO DISTRICT.
SCALE 1" = 100'**

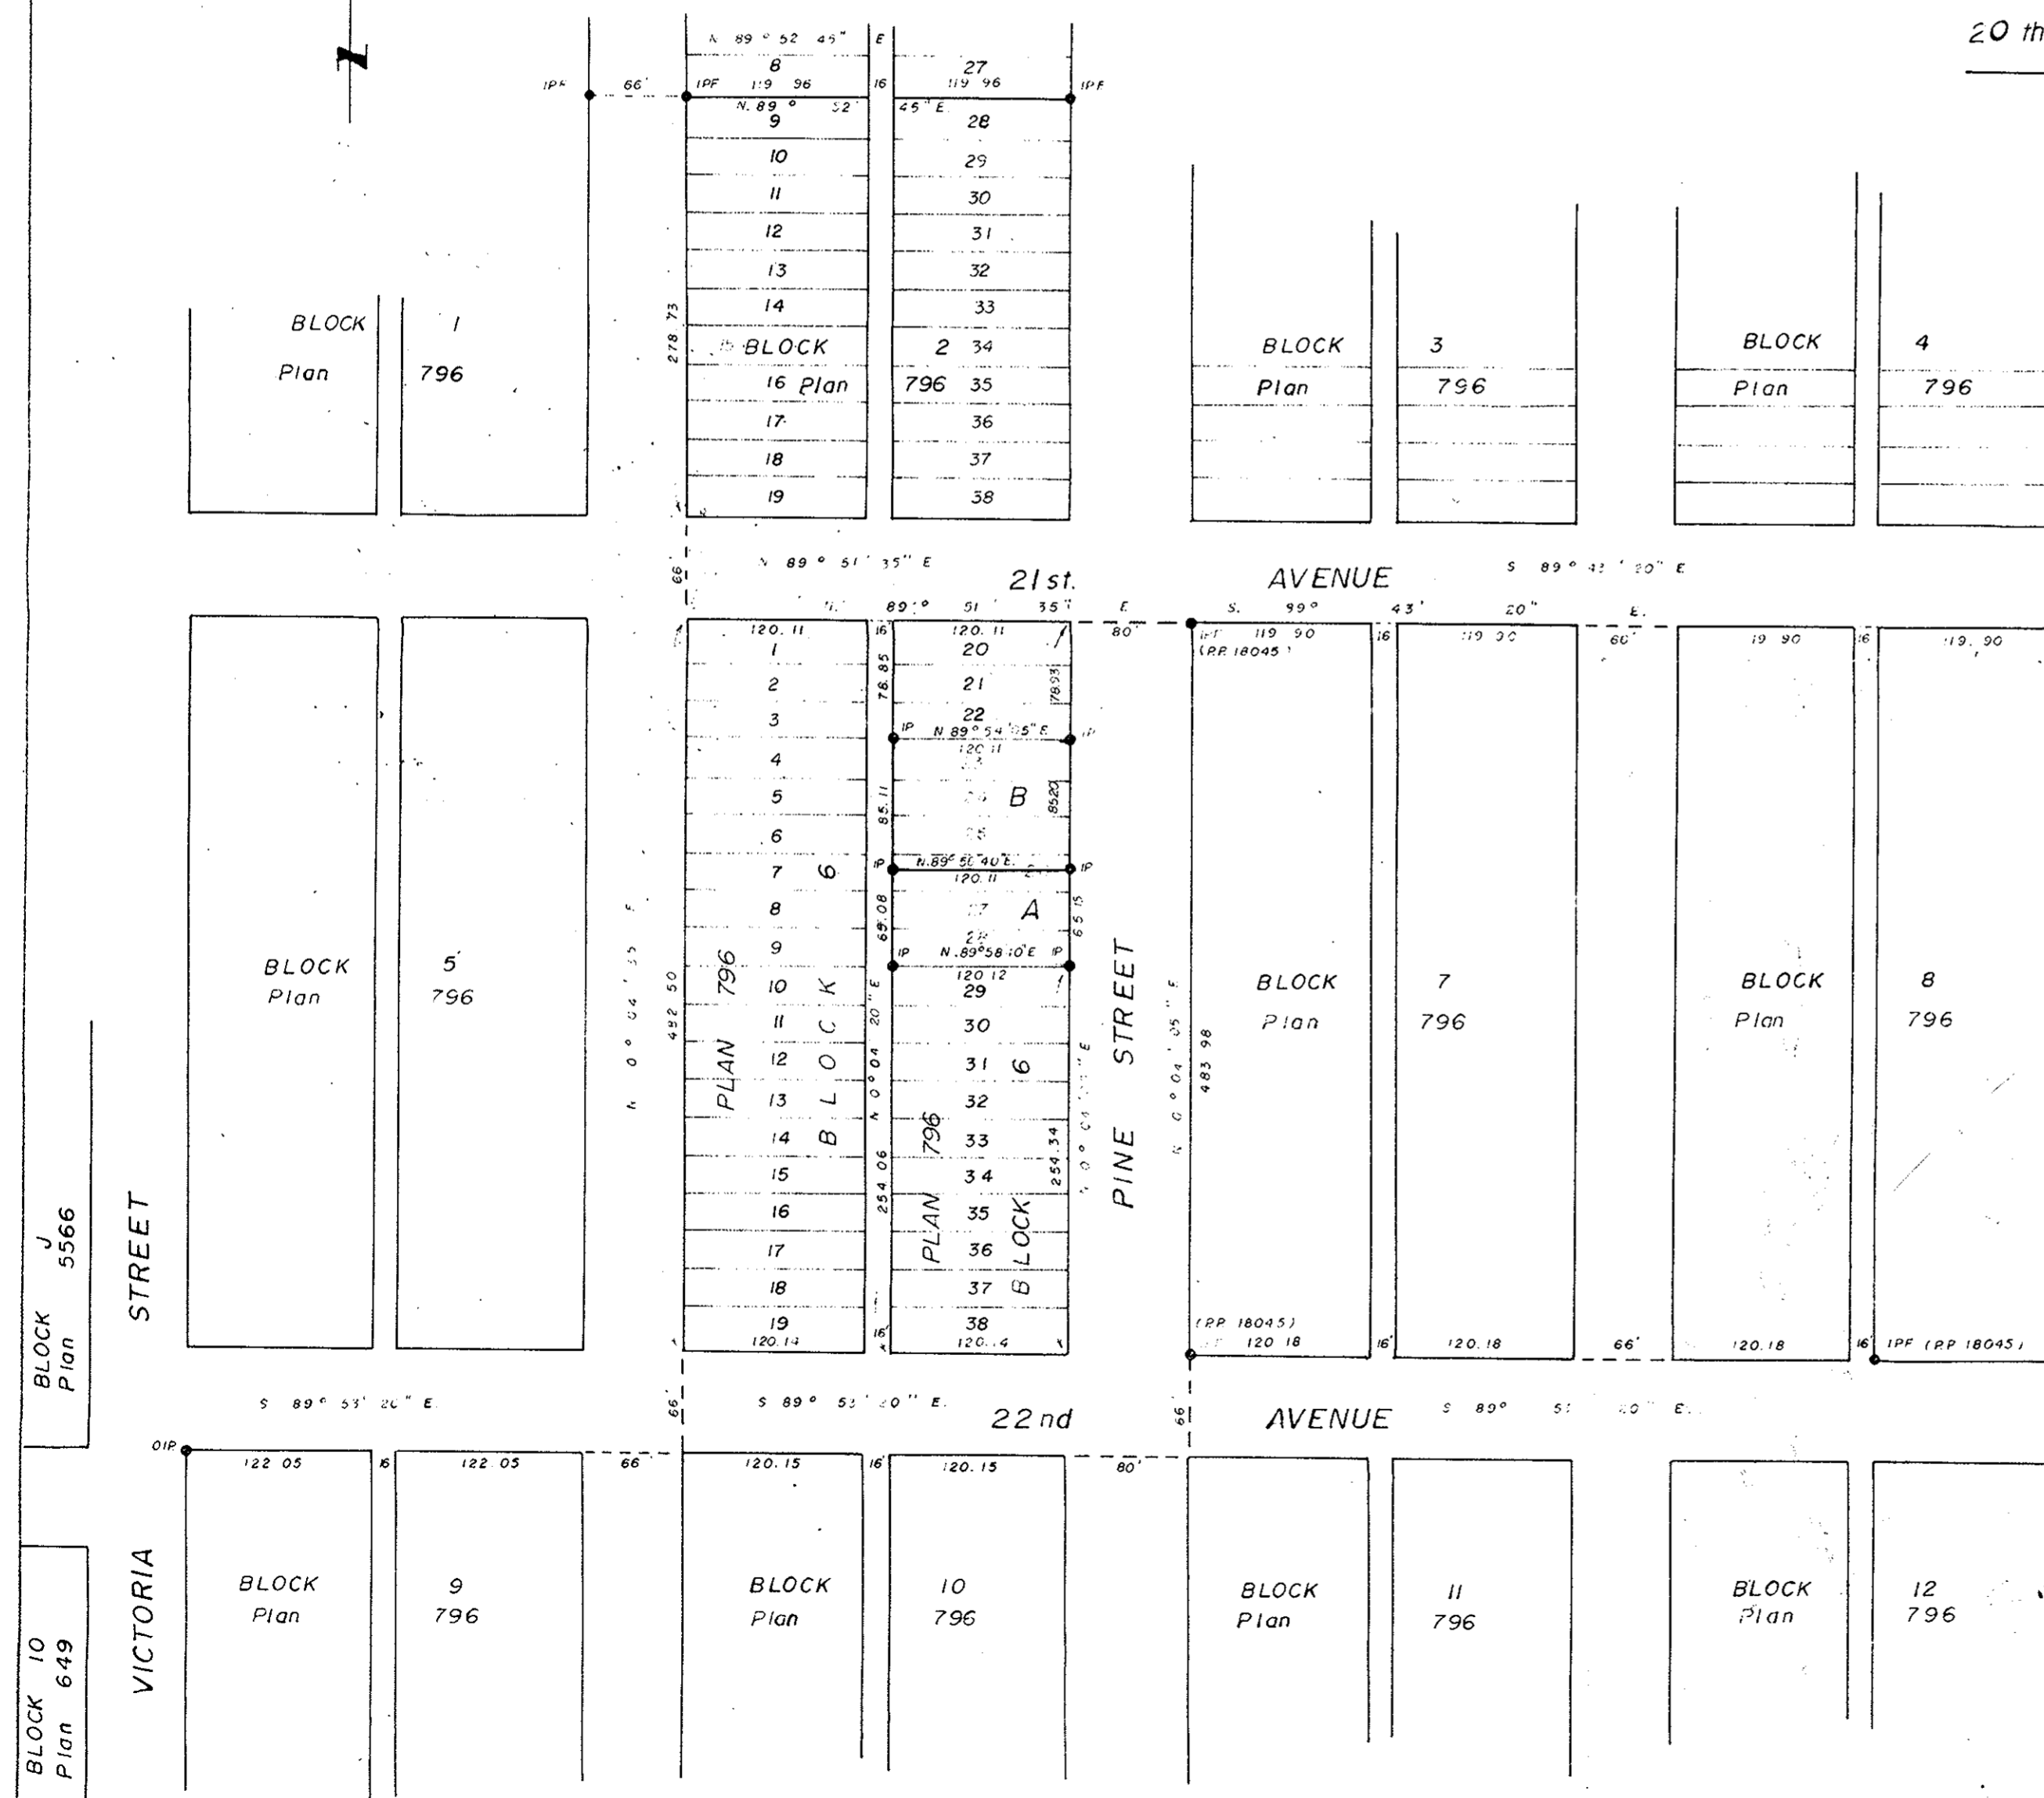

Bearings are astronomic and are derived from
OIPs on W. Bdy. Lot A, Plan 6135 shown as
N. 0° 02' 00" E.

- ⊙ Rcon. Standard Concrete Post
- ⊙ P Rock Standard Rock Post
- ⊙ PP Standard Pipe Post
- ⊙ IP Standard Iron Post
- ⊙ P Wooden Post
- ⊙ L.P. Lead Plug
- ⊙ Denoting "Old"
- WT. Denoting "Witness"
- ⊙ IPF Iron Post found.

Approved under the Land Registry Act
on the 19th day of JUNE 1970

C. E. Obit
Reapproved Sept 30, 1970
Approving Officer
C. E. Obit

This plan lies within the Fraser Fort-George
Regional District.

I, V Bartell of the City of Prince George,
British Columbia Land Surveyor, make oath and
say that I was present at and did personally
superintend the survey represented by this
plan and that the survey and plan are correct

The said survey was completed on
the 4 day of June 1970.

Victoria Bartell
Sworn before me at Prince George
this 5 day of June 1970.

Gerrit L. Wilson
A Commissioner for taking of affidavits
for British Columbia.

Owner *J. M. Makarenko*

Witness *Robert B. Carter*

owner *Howd MacClore*
witness *Satorwad. Faber*
Montreal Trust Co
M. MacMillan
J. Baker
Authorized Signing Officers

McWilliam-Whyte-Goble & Associates
B.C. LAND SURVEYORS
PRINCE GEORGE — KAMLOOPS
REF No 70070