

B.C. HYDRO & POWER AUTHORITY

PLAN No 18964
 Deposited in the Land Registry
 Office at Prince George, B.C. this
2nd day of Nov., 1970

PLAN OF RIGHT-OF-WAY THROUGH
 LOT 81, PLAN 10868
 DISTRICT LOT 936
 CARIBOO DISTRICT-BRITISH COLUMBIA


Registrar [Signature]

SCALE: 1" = 100'

NOTE: Bearings are astronomic, derived from the South boundary of 22nd Avenue as shown on Plan 16905.

LEGEND: • OIP denotes an old iron pin found
 • IP denotes an iron pin set.

This Plan lies within the Fraser - Fort George Regional District.

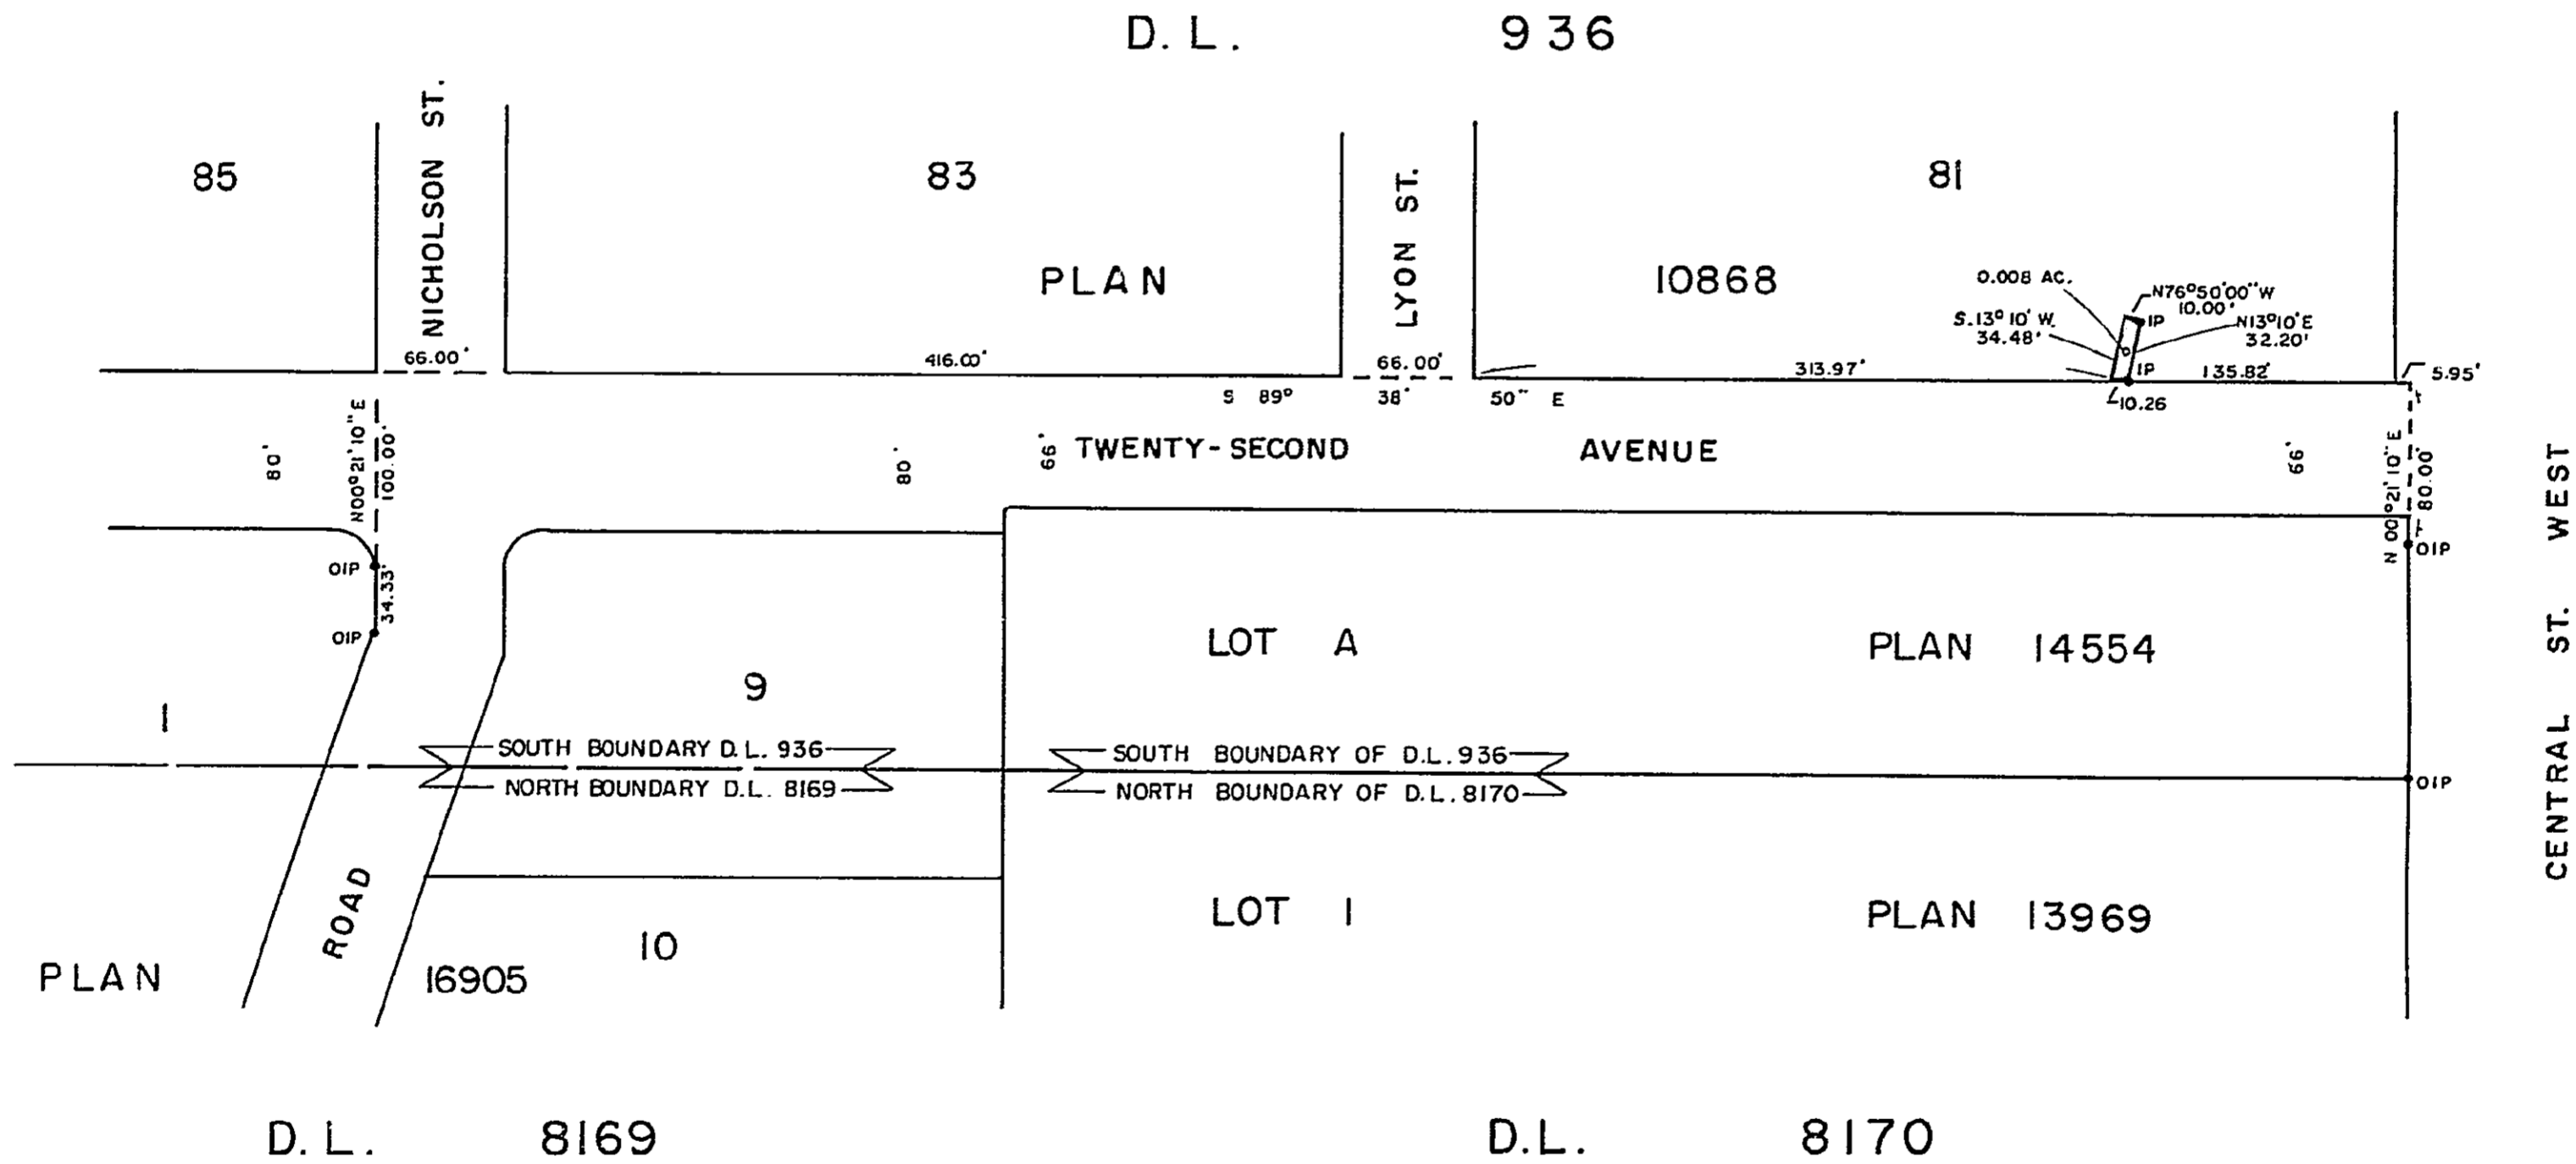

I, DONALD A. DUFFY, of the City of Prince George, a British Columbia Land Surveyor make oath and say that I was present at and did personally superintend the survey represented by this plan and that the survey and plan are correct. The said survey was completed on the 20th day of December, 1969.

[Signature]
 B. C. L. S.

I hereby certify that this is a true copy of the Official Plan on deposit in the Department of Lands, Forests, and Water Resources and numbered Plan 9 Tube 968.

Sworn before me this 23 day of February, 1969

[Signature]
 A Commissioner for taking Affidavits within the Province of British Columbia.

[Signature]
 Surveyor General, Victoria B.C.
 October 29, 1970.

W. D. USHER & ASSOCIATES
 LAND SURVEYORS
 PRINCE GEORGE - B. C.
 BX 78 3013