

PLAN OF RIGHT-OF-WAY THROUGH
 LOTS 7, 14, & 15 - PLAN 16085
DISTRICT LOT 753
 CARIBOO DISTRICT - BRITISH COLUMBIA

PLAN No **18973**
 Deposited in the Land Registry
 Office at Prince George, B.C. this
5 day of NOV, 1966

[Signature]
 Registrar


SCALE: 1" = 50'

NOTE: Bearings are astronomic, derived from the
 N. E. Boundary of Lot 7, Plan 16085.

LEGEND: • OIP denotes an old iron pin found.

BOOK OF REFERENCE

PARCEL	AREA REQUIRED
LOT 7, PLAN 16085, D. L. 753	0.014 AC.
LOT 14, PLAN 16085, D. L. 753	0.011 AC.
LOT 15, PLAN 16085, D. L. 753	0.011 AC.

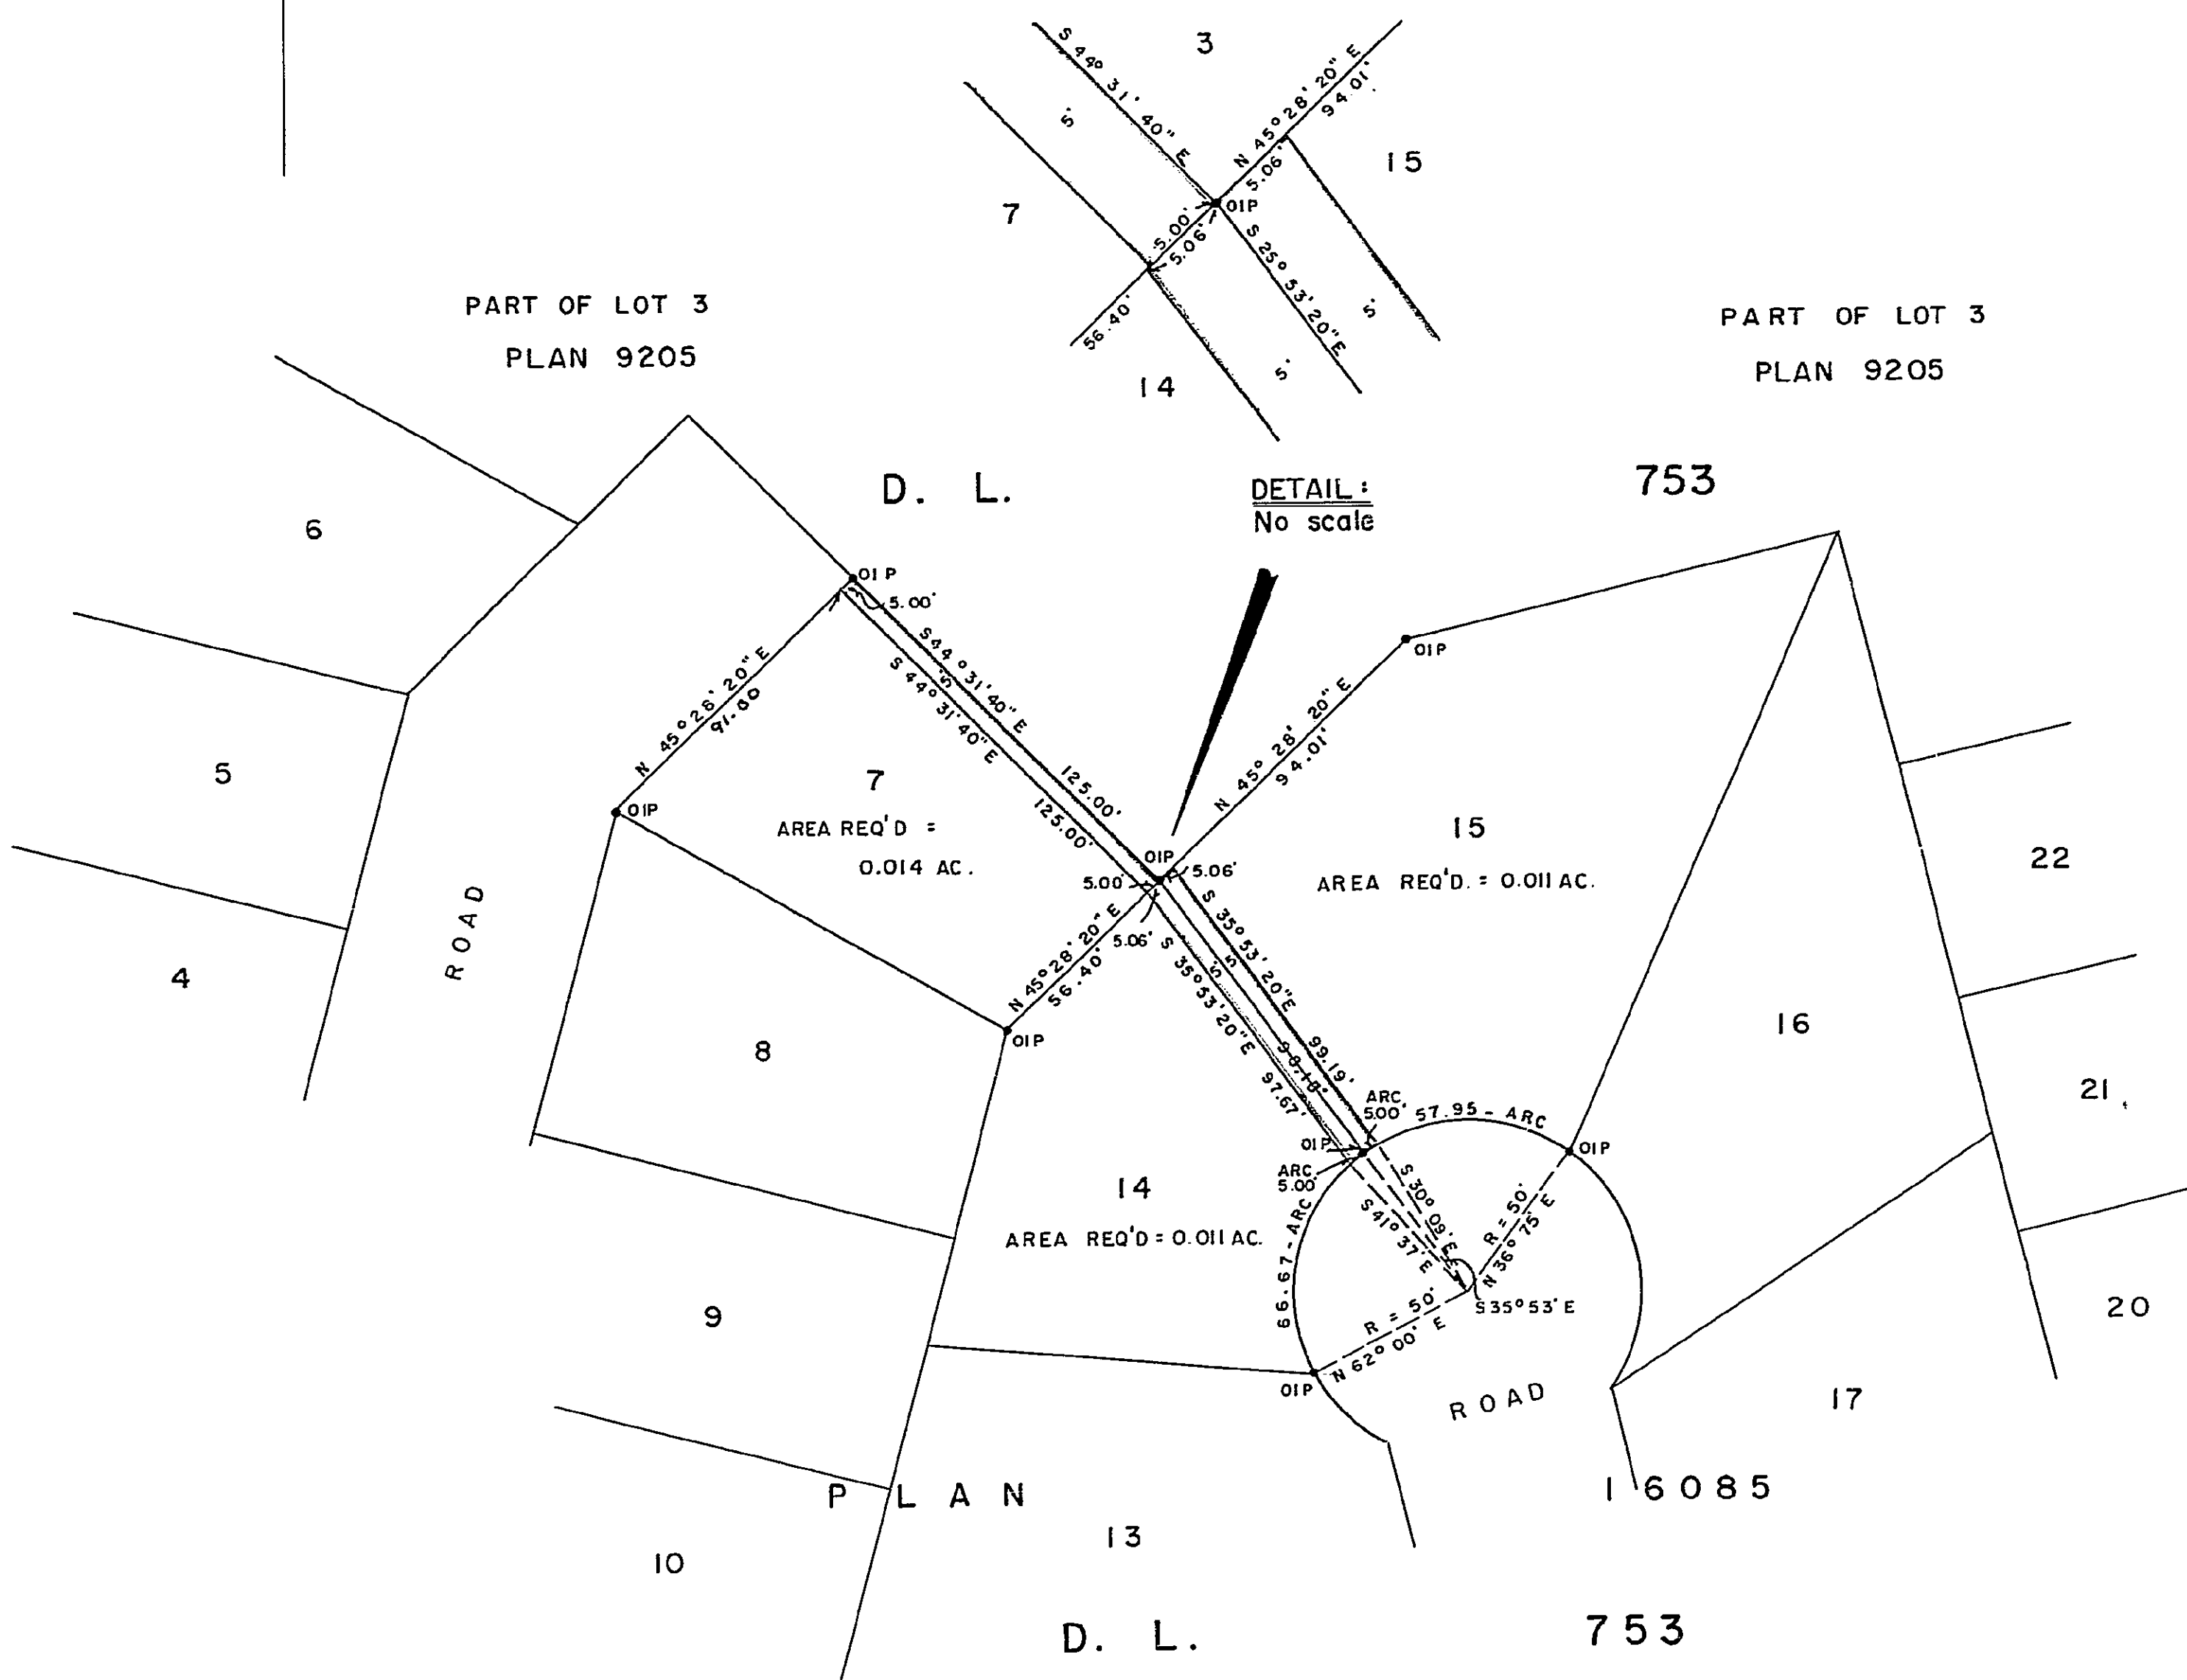

I, DONALD A. DUFFY, of the City of Prince George,
 a British Columbia Land Surveyor make oath and say
 that I was present at and did personally superintend
 the survey represented by this plan and that the survey
 and plan are correct. The said survey was completed
 on the 12th day of JULY, 1966.

[Signature]
 B. C. L. S.

Sworn before me this 13TH
 day of JULY, 1966

[Signature]
 A Commissioner for taking Affidavits
 within the Province of British Columbia.

W. D. USHER & ASSOCIATES
 LAND SURVEYORS
 PRINCE GEORGE - B. C.
 1612

