

PLAN OF RIGHT-OF-WAY THROUGH
 LOTS 69,70,75,76,77 & 78 - PLAN 16085 &
 LOTS 103 & 104 - PLAN 16269
DISTRICT LOT 753
 CARIBOO DISTRICT - BRITISH COLUMBIA


PLAN N^o **18974**
 Deposited in the Land Registry
 Office at Prince George, B.C. this
5 day of NOV, 1970

[Signature]
 Registrar

SCALE : 1" = 50'

NOTE : Bearings are astronomic, derived from the
 N. E. Boundary of Lot 69, Plan 16085 and the
 N. W. Boundary of Lot 104, Plan 16269.

LEGEND : • OIP denotes an old iron pin found
 • IP denotes an iron pin placed on this survey.

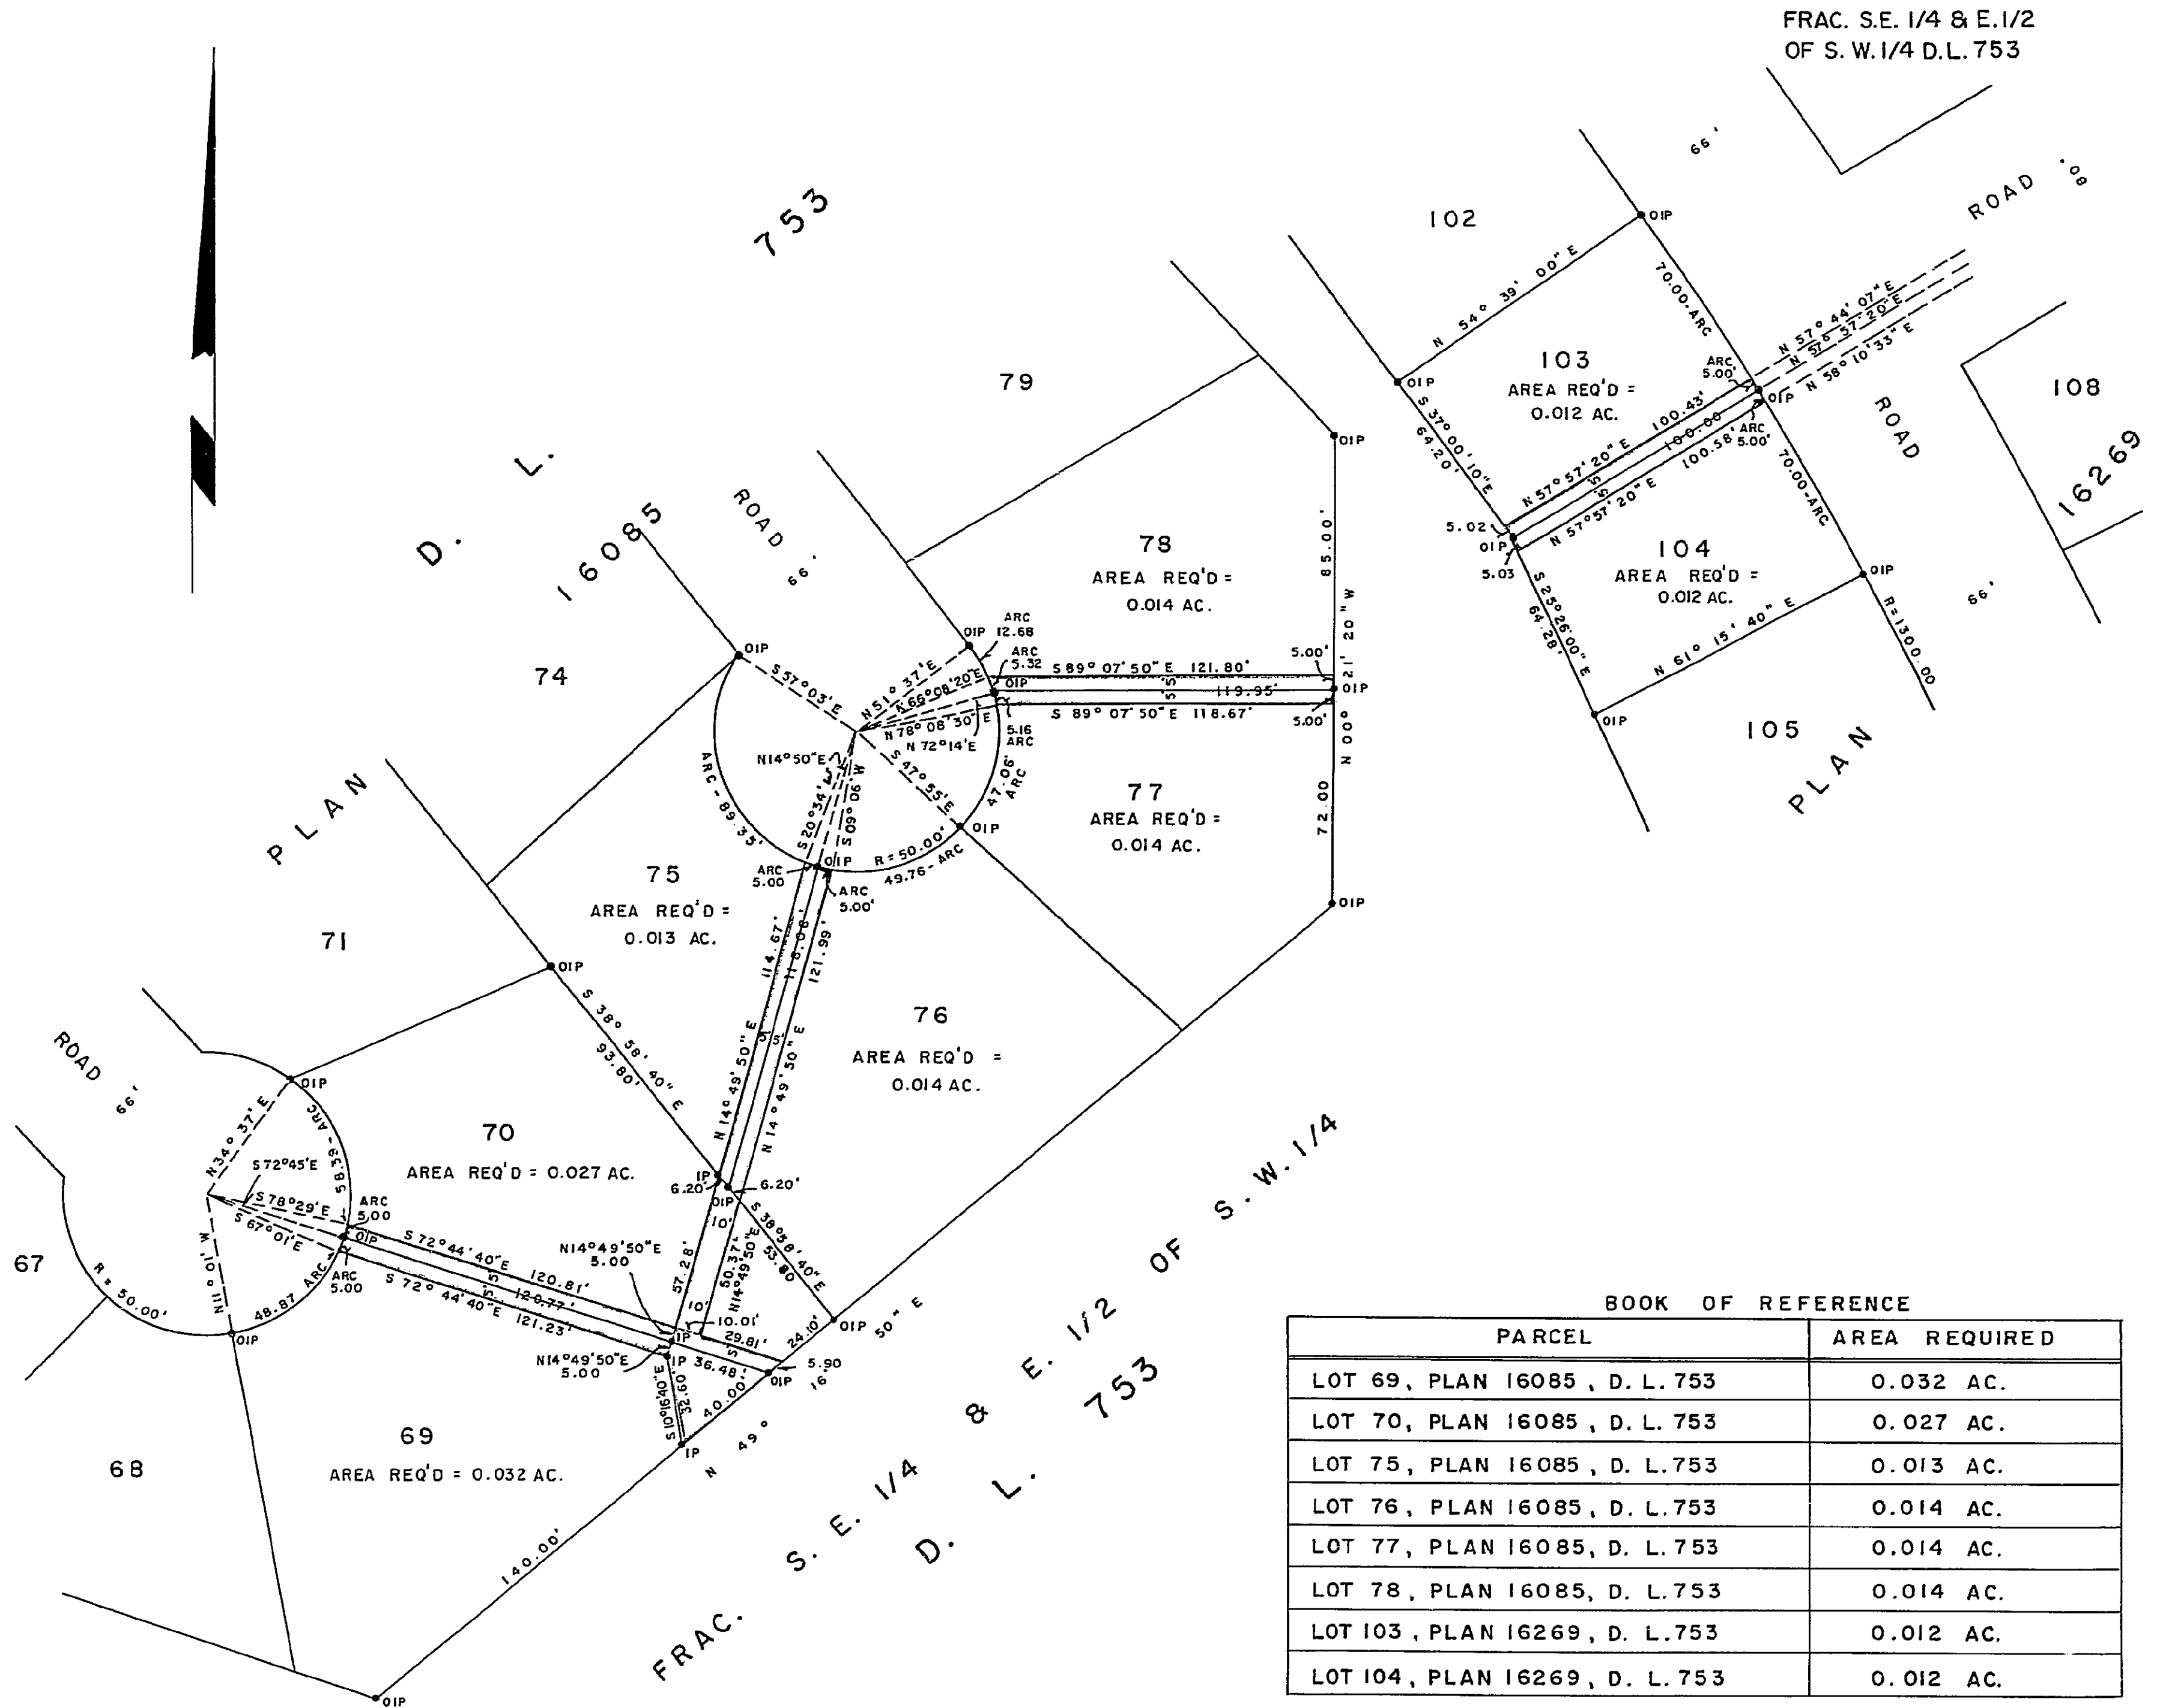

BOOK OF REFERENCE

PARCEL	AREA REQUIRED
LOT 69, PLAN 16085, D. L. 753	0.032 AC.
LOT 70, PLAN 16085, D. L. 753	0.027 AC.
LOT 75, PLAN 16085, D. L. 753	0.013 AC.
LOT 76, PLAN 16085, D. L. 753	0.014 AC.
LOT 77, PLAN 16085, D. L. 753	0.014 AC.
LOT 78, PLAN 16085, D. L. 753	0.014 AC.
LOT 103, PLAN 16269, D. L. 753	0.012 AC.
LOT 104, PLAN 16269, D. L. 753	0.012 AC.

I, DONALD A. DUFFY, of the City of Prince George,
 a British Columbia Land Surveyor make oath and say
 that I was present at and did personally superintend
 the survey represented by this plan and that the survey
 and plan are correct. The said survey was completed
 on the 13th day of JULY, 1966.

[Signature]
 B. C. L. S.

Sworn before me this 13TH
 day of JULY, 1966

[Signature]
 A Commissioner for taking Affidavits
 within the Province of British Columbia.