

PLAN No. 18997
 Deposited in the Land Registry
 Office at Prince George, B.C. this
13 day of NOV., 1970


[Signature]
 Registrar

PLAN OF SUBDIVISION OF
 PART OF N. W. 1/4 OF
 DISTRICT LOT 2425
 CARIBOO DISTRICT - BRITISH COLUMBIA

SCALE: 1" = 200'

NOTE: Bearings are astronomic, derived from the
 West Boundary of Lot 2, Plan 18135

- LEGEND:
- OPP denotes an old pipe post found.
 - OIP denotes an old iron pin found.
 - IP denotes an iron pin placed on this survey.
 - OP denotes an old wooden post found.

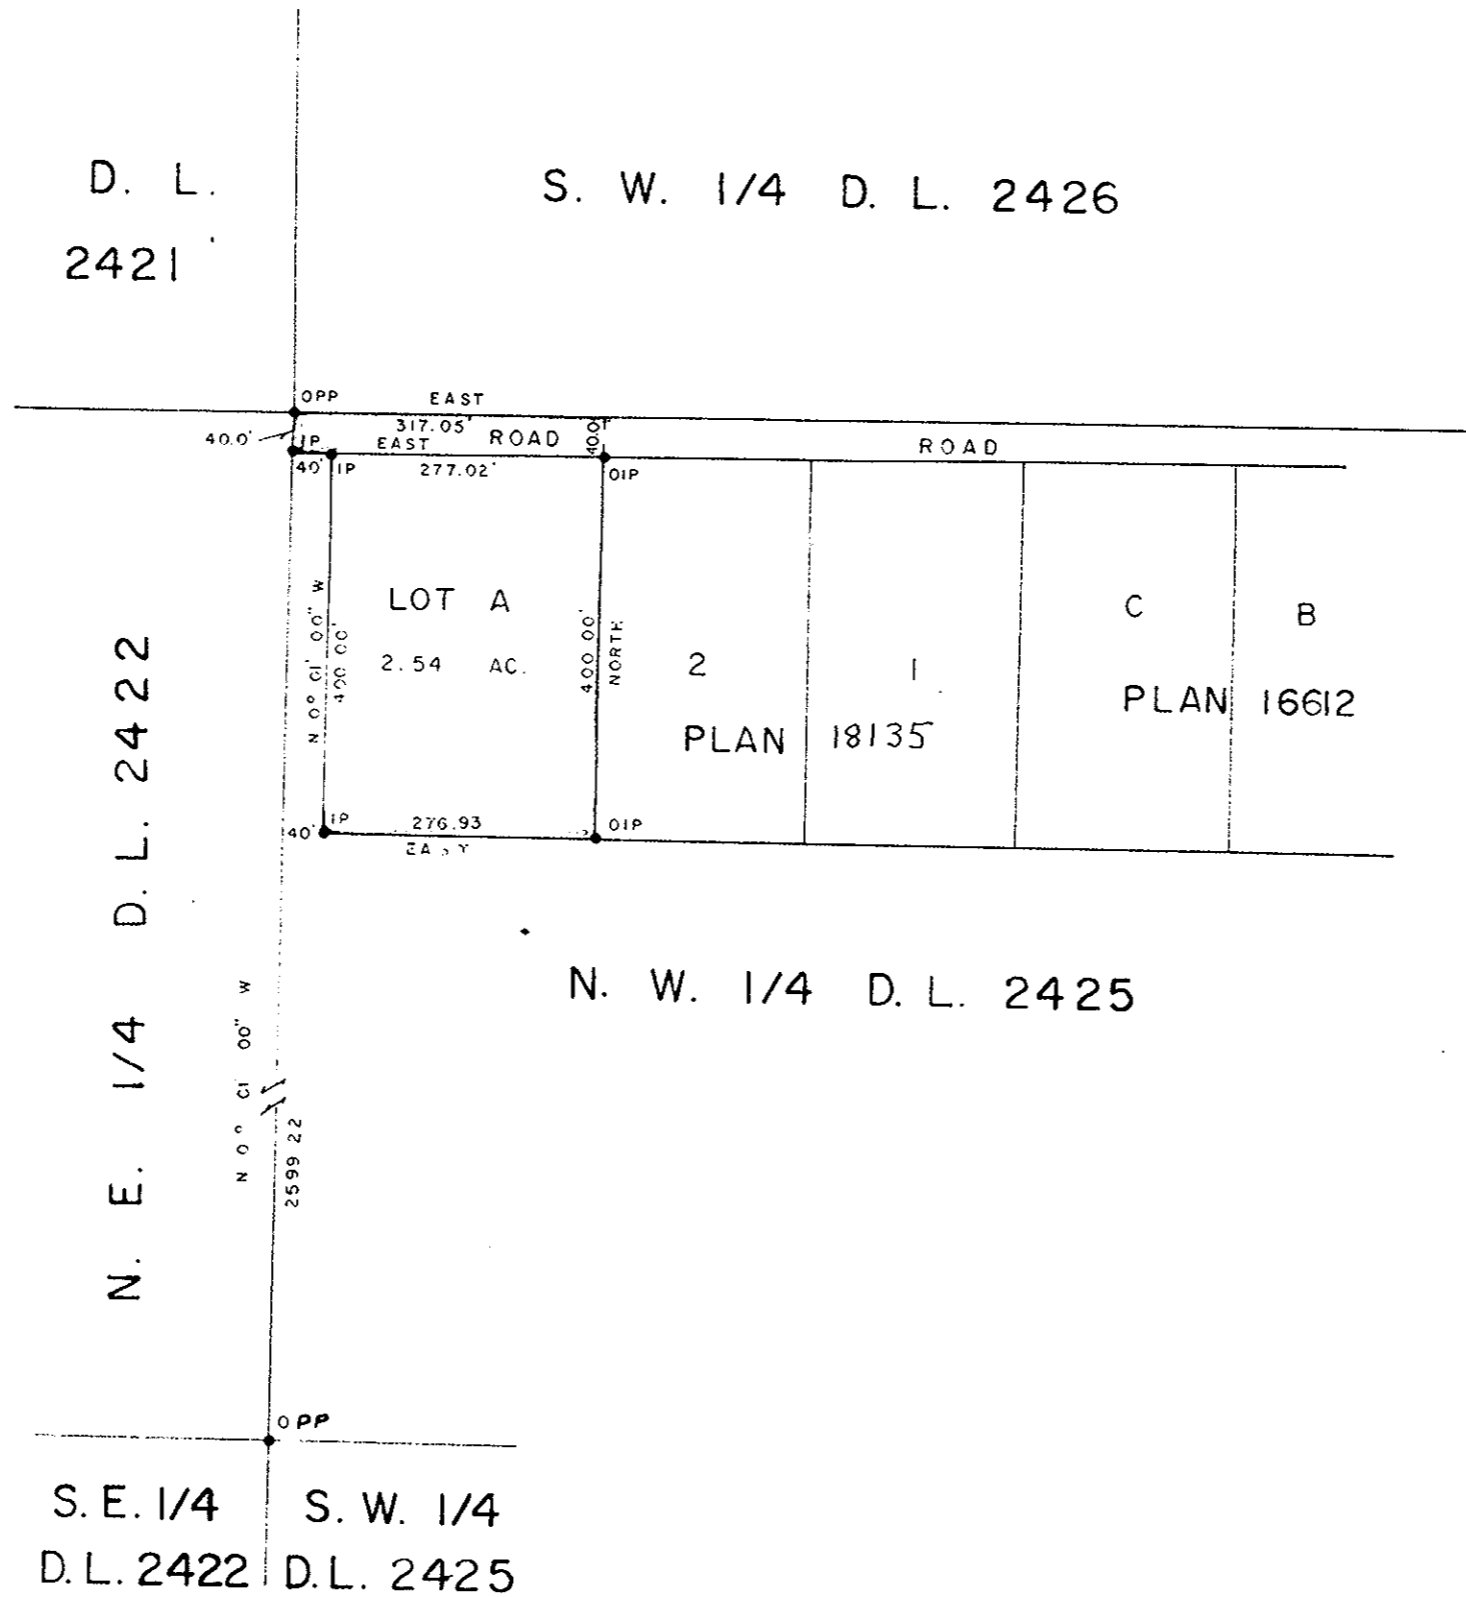

I, DONALD A. DUFFY, of the City of Prince George,
 a British Columbia Land Surveyor make oath and say
 that I was present at and did personally superintend
 the survey represented by this plan and that the survey
 and plan are correct. The said survey was completed
 on the 5th day of May, 1969.

[Signature]
 B. C. L. S.

Sworn before me this 2nd
 day of NOVEMBER, 1970.

[Signature]
 A Commissioner for taking Affidavits
 within the Province of British Columbia.

[Signature]
 Owner

[Signature]
 Witness

Approved under the Land Registry Act
 this 26 day of October, 1970

[Signature]
 Approving Officer, Dept. of Highways.