

PLAN OF SUBDIVISION OF PART OF
 LOT 1, PLAN 4748
 DISTRICT LOT 7634
 CARIBOO DISTRICT, BRITISH COLUMBIA

PLAN N^o **19040**


Deposited in the Land Registry
 Office at Prince George, B.C. this
 1 day of Dec., 1970.

SCALE: 1" = 100'

NOTE: Bearings are astronomic, derived from the South
 boundary of Lot 1, Plan 18659.

[Signature]
 Registrar

LEGEND: • OIP denotes an old iron pin found.
 • IP denotes an iron pin set.

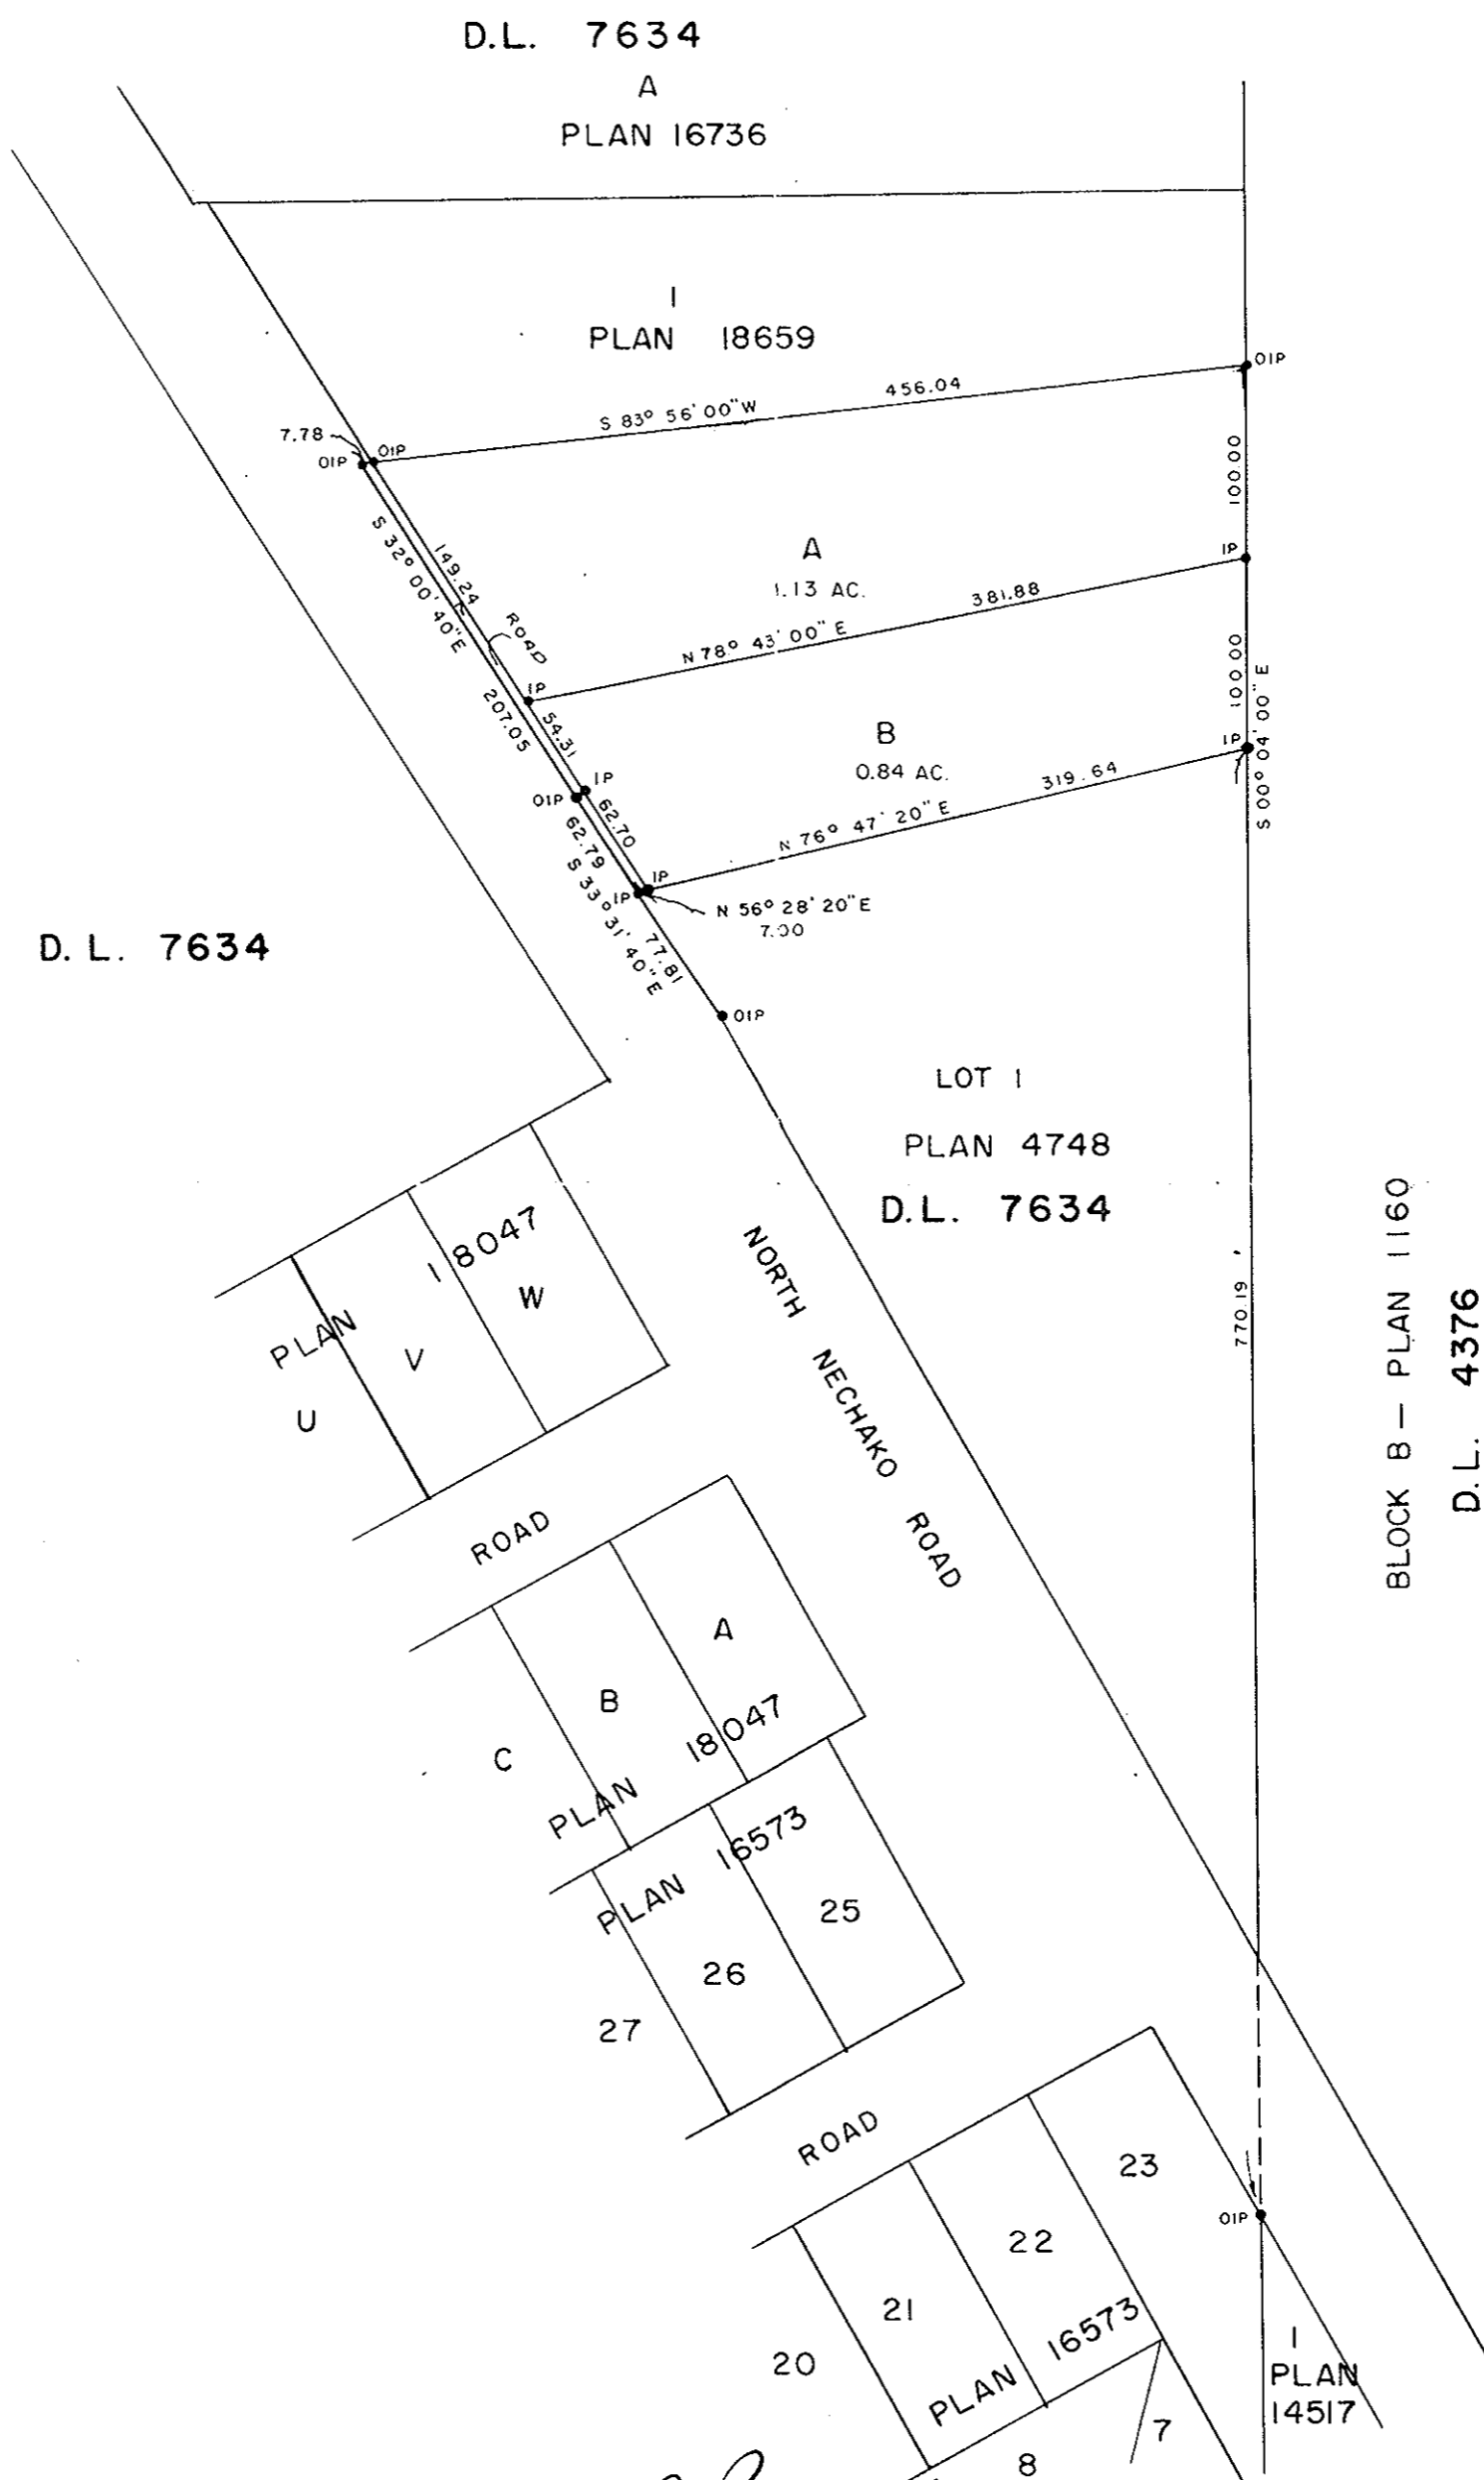

I, DONALD A. DUFFY of the City of Prince George,
 a British Columbia Land Surveyor, make oath and say
 that I was present at and did personally superintend
 the survey represented by this plan and that the survey
 and plan are correct. The said survey was completed
 on the 5TH day of October, 1970.

[Signature]
 B.C.L.S.

Sworn before me this 5TH
 day of November, 1970.

[Signature]
 A Commissioner for taking Affidavits
 for British Columbia.

Owner *[Signature]*

Witness *[Signature]*

[Signature]

~~WITNESSES~~

[Signature]
 WITNESSES

Approved under the Land Registry Act
 this 2 day of November, 1970.

[Signature]
 Approving Officer, Dept. of Highways.

This plan lies within the Fraser-Fort George
 Regional District.