

PLAN OF SUBDIVISION OF PART OF
 LOT 6, PLAN 7787
 DISTRICT LOT 913
 CARIBOO DISTRICT

RECEIVED

JAN 21 1971

CITY ASSESSOR
 PRINCE GEORGE

*Copy To
 Engineering
 HM.*

SCALE: 1" = 100'



PLAN No 19060

NOTE: Bearings are astronomic, from the North boundary of Plan 18647.

Deposited in the Land Registry Office at Prince George, B.C. this 15 day of DEC., 1970

LEGEND: • OIP denotes an old iron pin found.
 • IP denotes an iron pin set.

John T. Down
 REGISTRAR

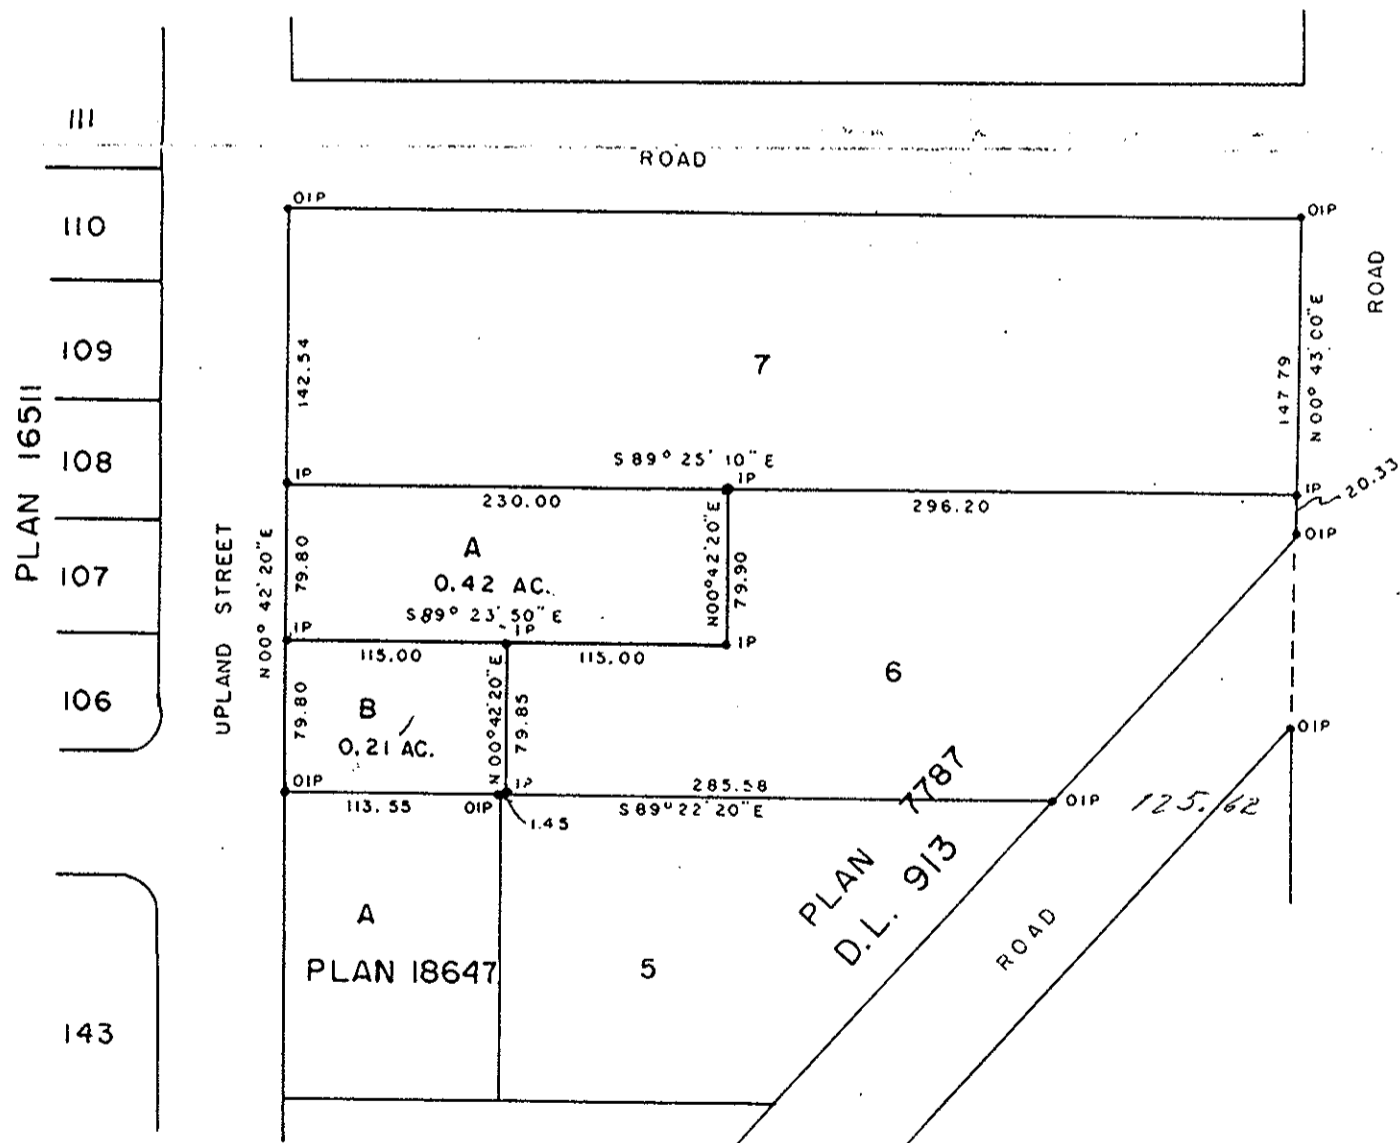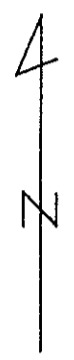

I, DONALD A. DUFFY of the City of Prince George, a British Columbia Land Surveyor, make oath and say that I was present at and did personally superintend the survey represented by this plan and that the survey and plan are correct. The said survey was completed on the 18th day of September, 1970.

Donald A. Duffy
 B.C.L.S.

Sworn before me this 22nd day of September, 1970

Robert A. Carter
 A Commissioner for taking Affidavits for British Columbia

Owner *Mrs. B. Emily Handford*

Witness *[Signature]*

Owner *M. C. Handford*

Witness *[Signature]*

Approved under the Land Registry Act this 21st day of DEC., 1970

C. E. Obst
 Approving Officer, City of Prince George

This plan lies within the Fraser-Fort George Regional District