

PLAN OF RIGHT - OF-WAY THROUGH  
LOT 133 - PLAN 15792  
DISTRICT LOT 1599  
CARIBOO DISTRICT, BRITISH COLUMBIA

SCALE: 1" = 50'


PLAN N<sup>o</sup> 19096

Deposited in the Land Registry  
Office at Prince George, B.C. this  
5 day of JAN., 1976

NOTE: Bearings are astronomic, derived from the  
West boundary of Lot 133, Plan 15792.

LEGEND: • OIP denotes an old iron pin found.

*[Signature]*  
Acting Deputy Registrar

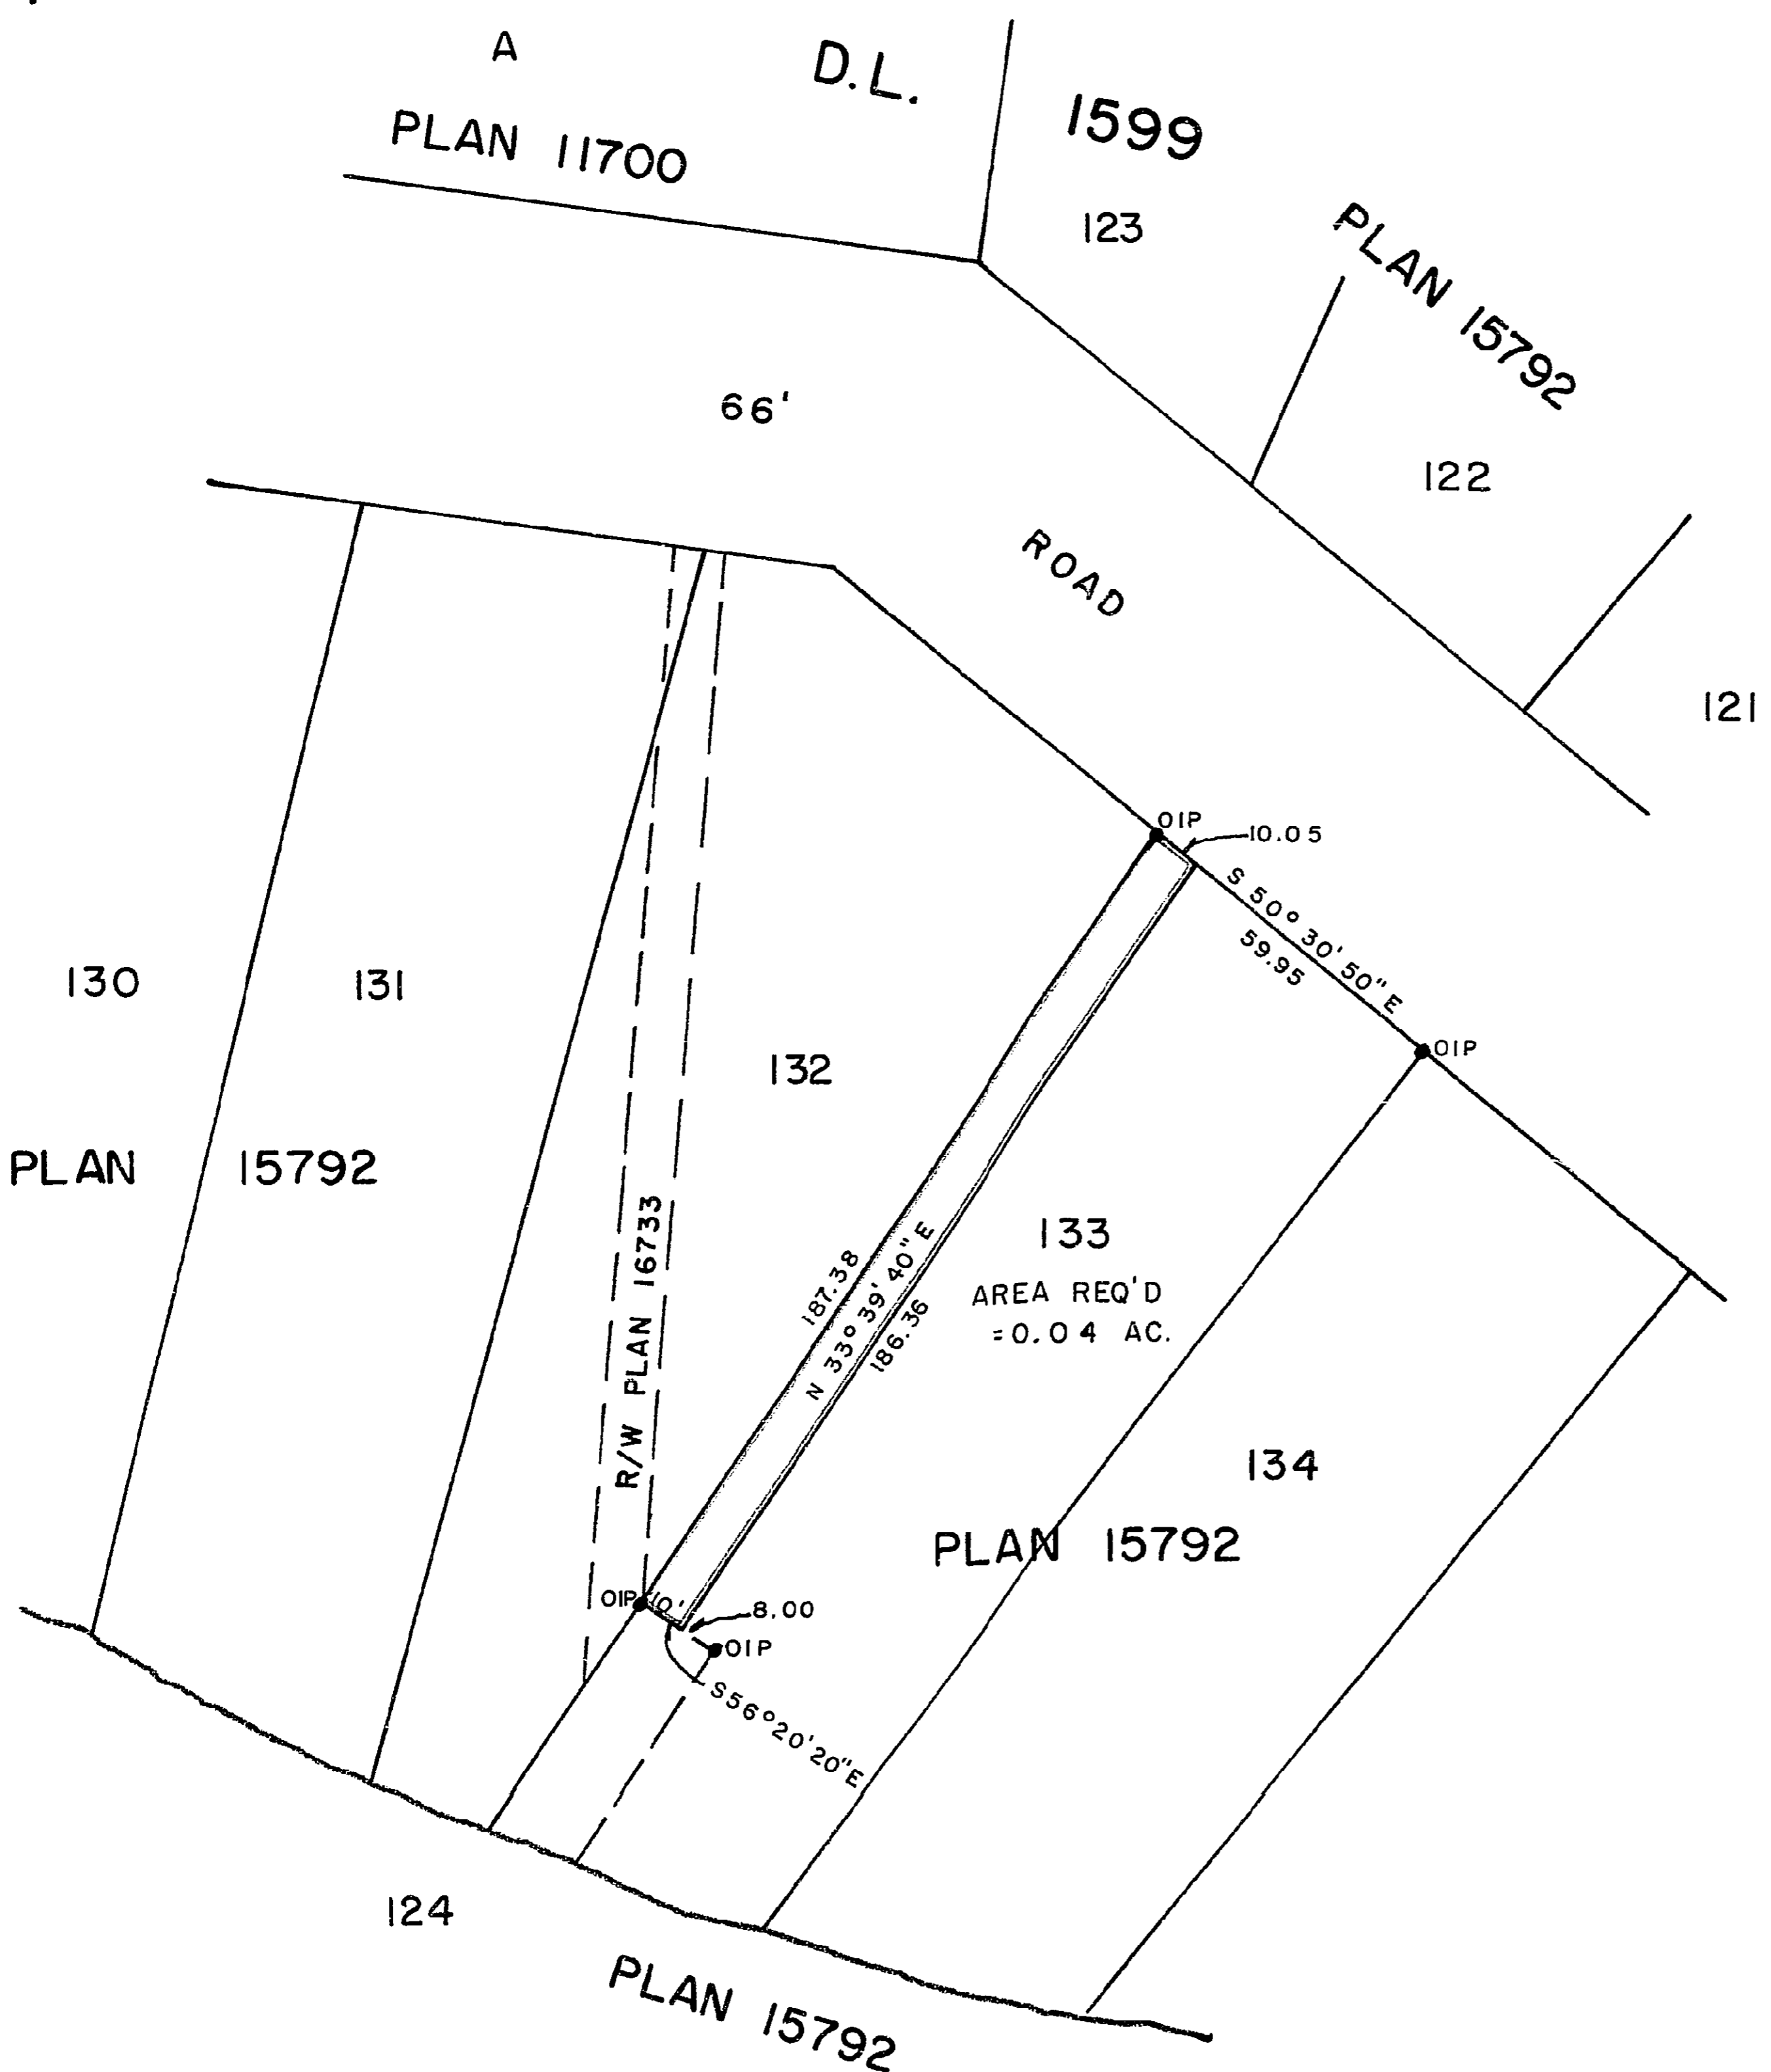

I, DONALD A. DUFFY of the City of Prince George,  
a British Columbia Land Surveyor, make oath and say  
that I was present at and did personally superintend  
the survey represented by this plan and that the survey  
and plan are correct. The said survey was completed  
on the 22nd day of December, 1970.

*[Signature]*  
B.C.L.S.

Sworn before me this 24  
day of DECEMBER, 1970

*[Signature]*  
A Commissioner for taking Affidavits  
for British Columbia.