

PLAN OF SUBDIVISION OF PART OF  
DISTRICT LOT 1433  
CARIBOO DISTRICT, BRITISH COLUMBIA


SCALE: 1" = 100'

NOTE: Bearings are astronomic, derived from the  
East boundary of Lot B, Plan 17495.

LEGEND: • OIP denotes an old iron pin found.  
• IP denotes an iron pin set.

PLAN No **19098**  
Deposited in the Land Registry  
Office at Prince George, B.C. this  
5 day of JANUARY, 1971.

*E. J. Thomson*  
Acting Deputy Registrar

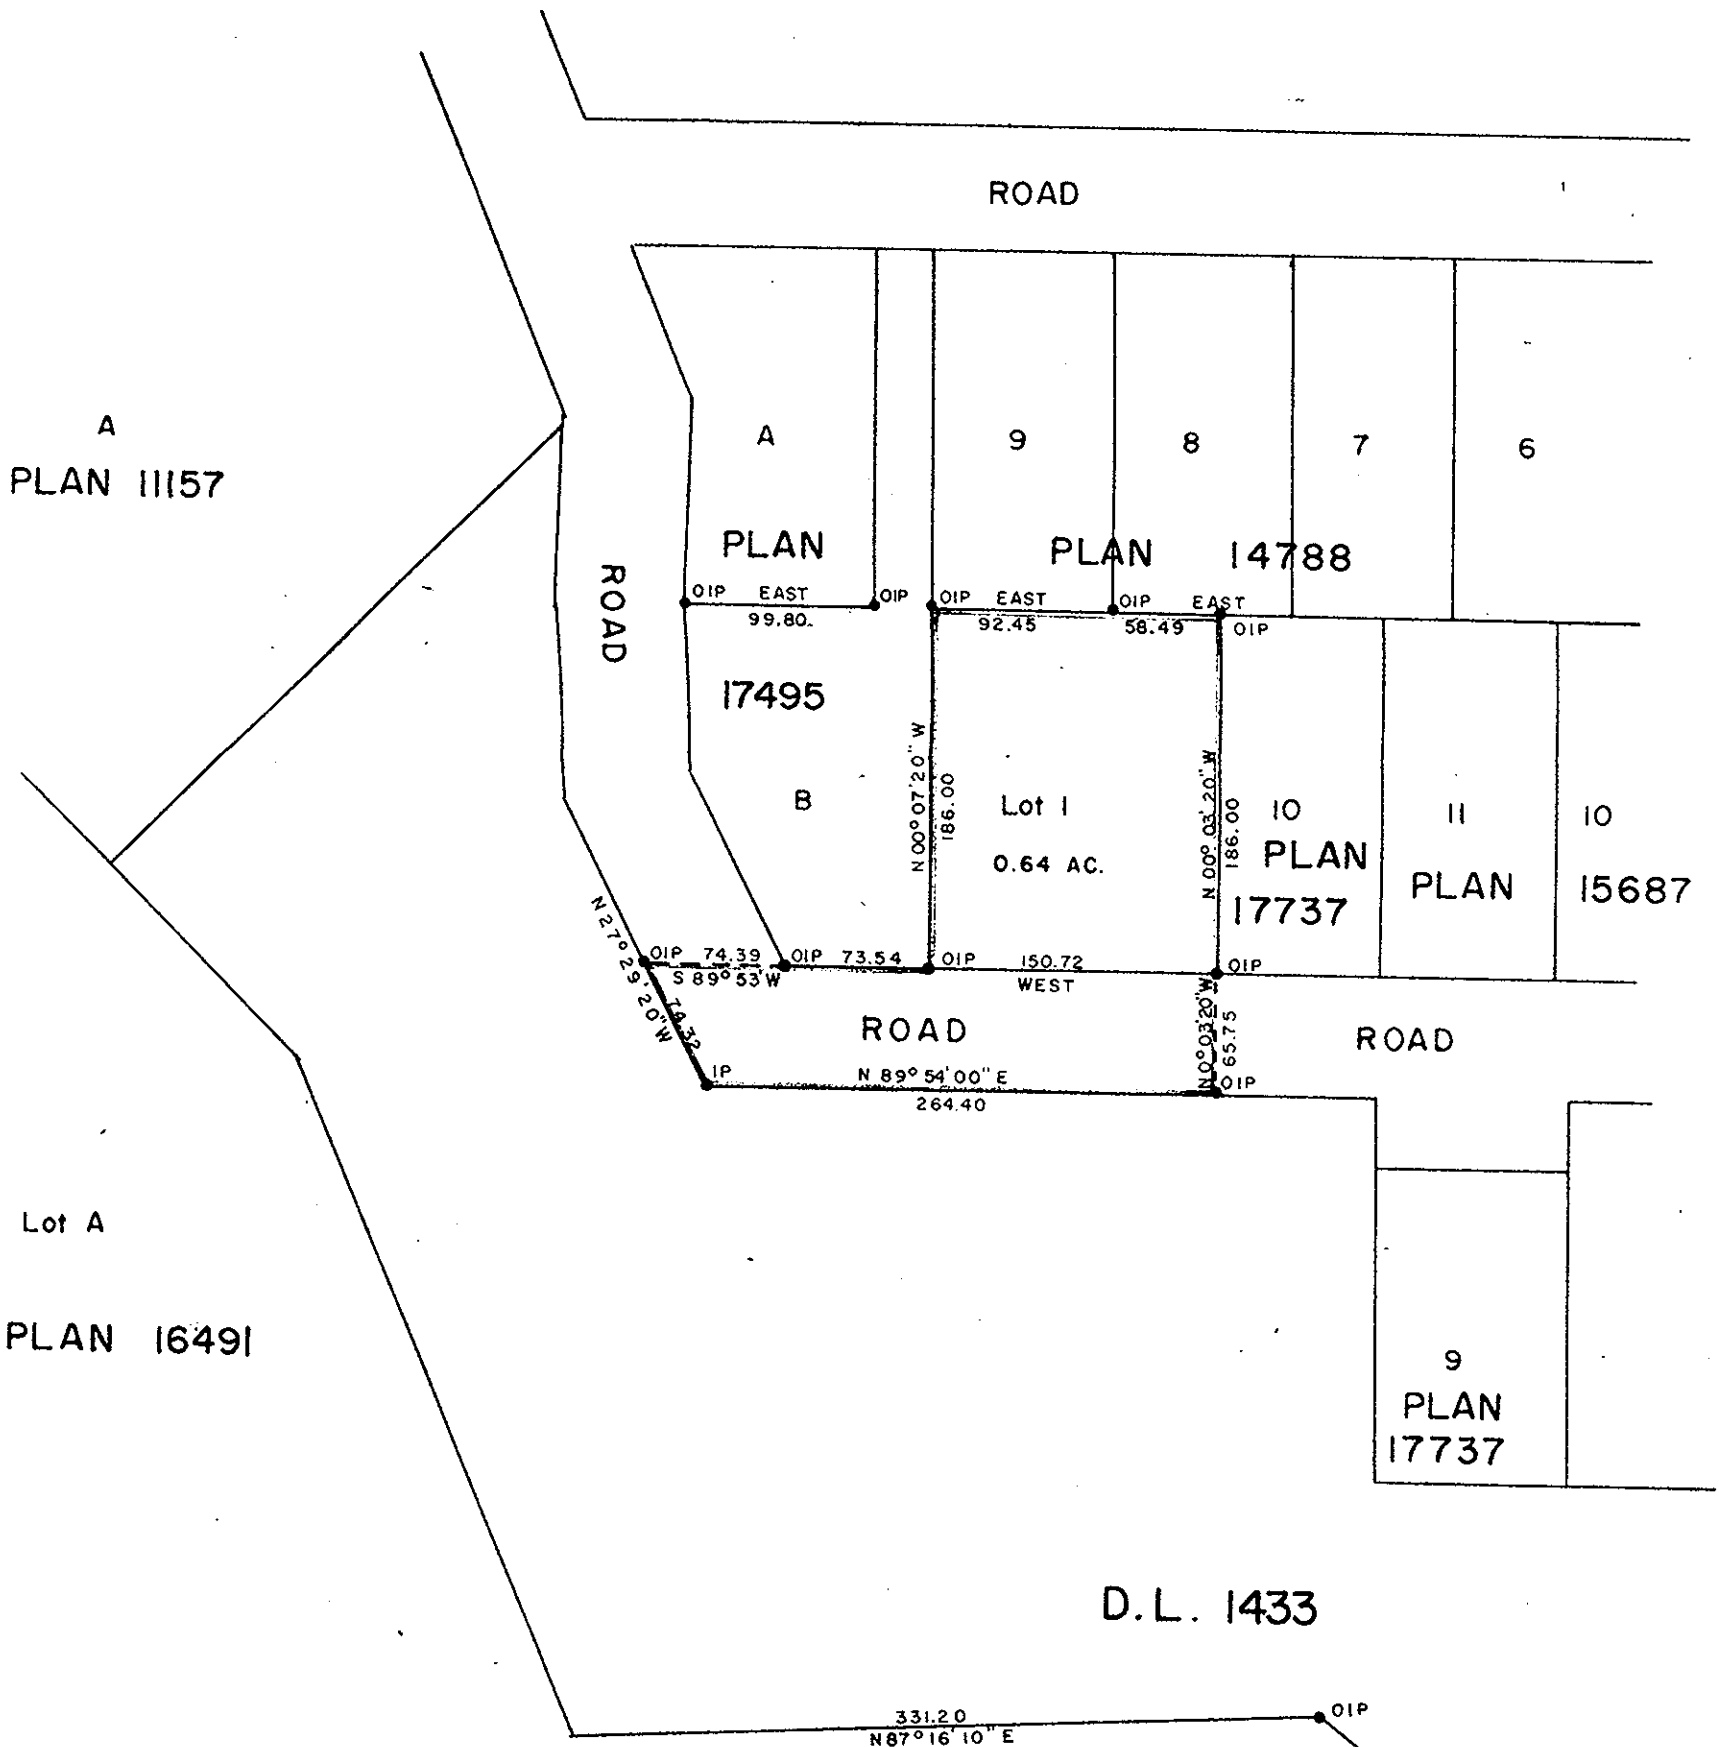

I, DONALD A. DUFFY of the City of Prince George,  
a British Columbia Land Surveyor, make oath and say  
that I was present at and did personally superintend  
the survey represented by this plan and that the survey  
and plan are correct. The said survey was completed  
on the 26th day of FEBRUARY, 1970.

*[Signature]*  
B.C.L.S.

Sworn before me this 30TH  
day of NOVEMBER, 1970.

*[Signature]*  
A Commissioner for taking Affidavits  
for British Columbia.

Lot A PLAN 1649

ESTATE OF ERNEST GOGLIN

*[Signature]*  
Owner

*[Signature]*  
Witness

Approved under the Land Registry Act  
this 9 day of December, 1970

*[Signature]*  
Approving Officer, Dept. of Highways.

This plan lies within the Fraser-Fort George  
Regional District.