

IN THE MATTER OF BRITISH COLUMBIA HYDRO AND POWER AUTHORITY ACT, 1964, S.B.C. 1964, CHAPTER 7


AND

IN THE MATTER OF THE EXPROPRIATION OF AN INTEREST OR LIMITED INTEREST IN LAND IN THE PROVINCE OF BRITISH COLUMBIA  
PLAN OF :-

THE 4.18 ACRE PORTION OF THAT PART OF THE NORTHEAST QUARTER OF DISTRICT LOT 1589, CARIBOO DISTRICT, SHOWN ON PLAN ATTACHED TO D.D.1597-F IN THE PROVINCE OF BRITISH COLUMBIA WHICH PORTION IS SHOWN OUTLINED IN RED ON A PLAN DEPOSITED IN THE PRINCE GEORGE LAND REGISTRY OFFICE AND NUMBERED 17402.


WHICH IS THE LAND IN WHICH BRITISH COLUMBIA HYDRO AND POWER AUTHORITY HAS TAKEN AN INTEREST OR LIMITED INTEREST BEING THE RIGHT OF WAY DESCRIBED IN THE DESCRIPTION TO WHICH THIS PLAN IS ANNEXED.

SCALE: 1 inch = 400 feet.

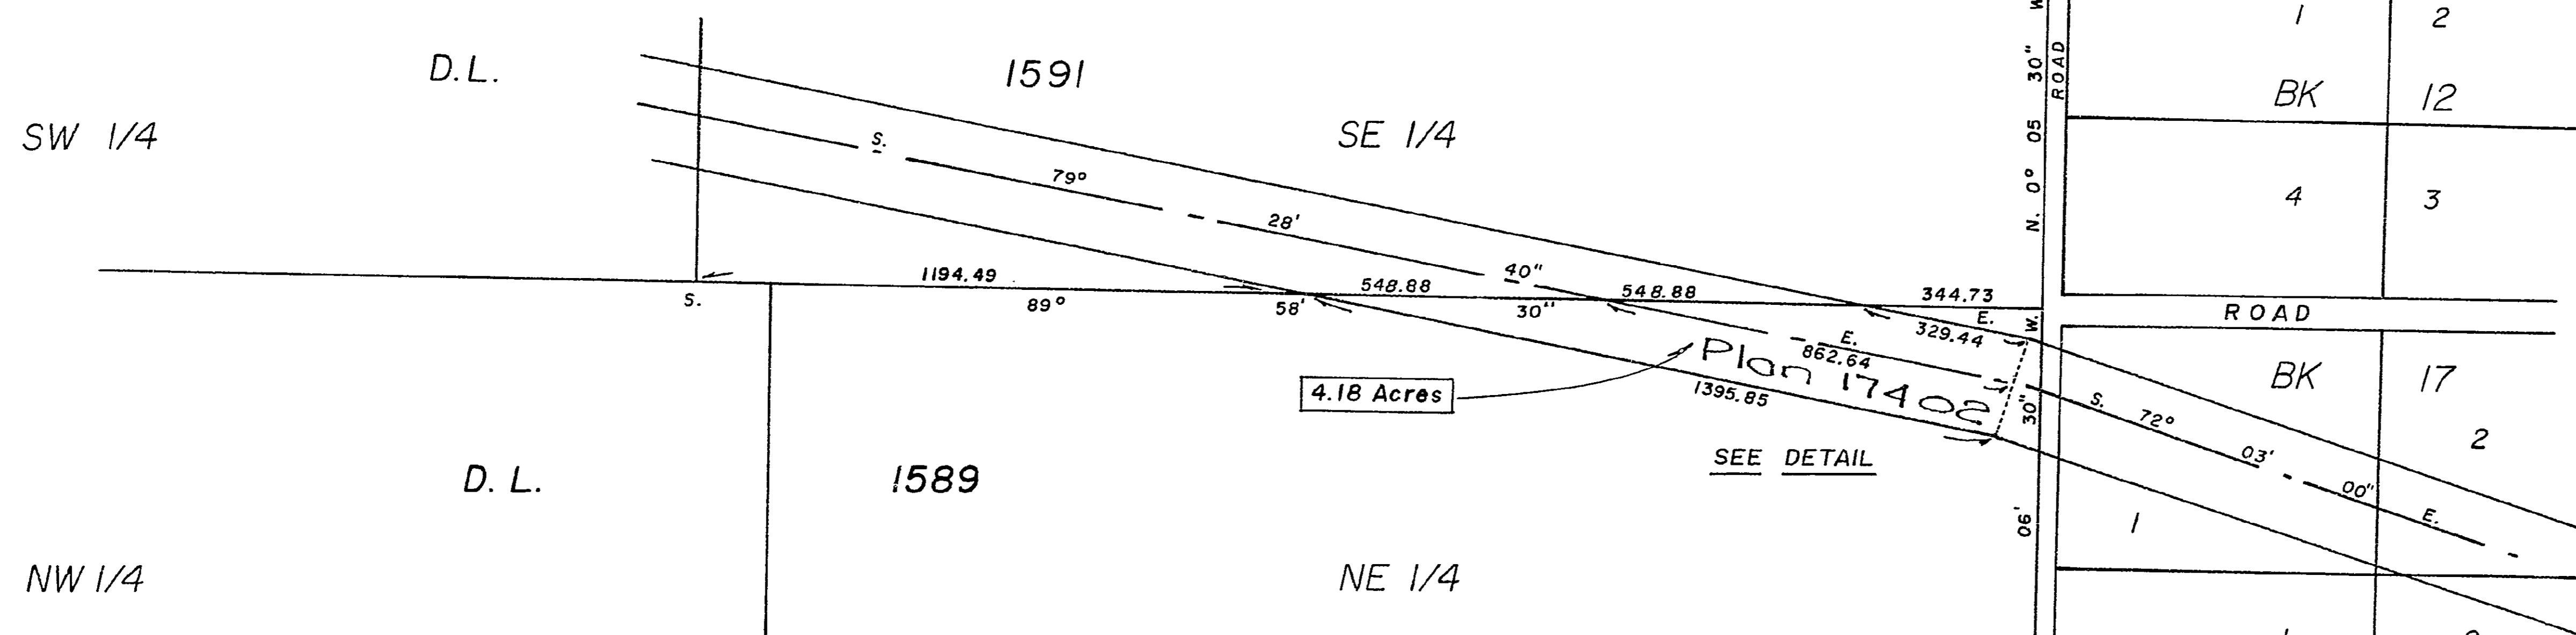

DETAIL

SCALE: 1 inch = 100 feet

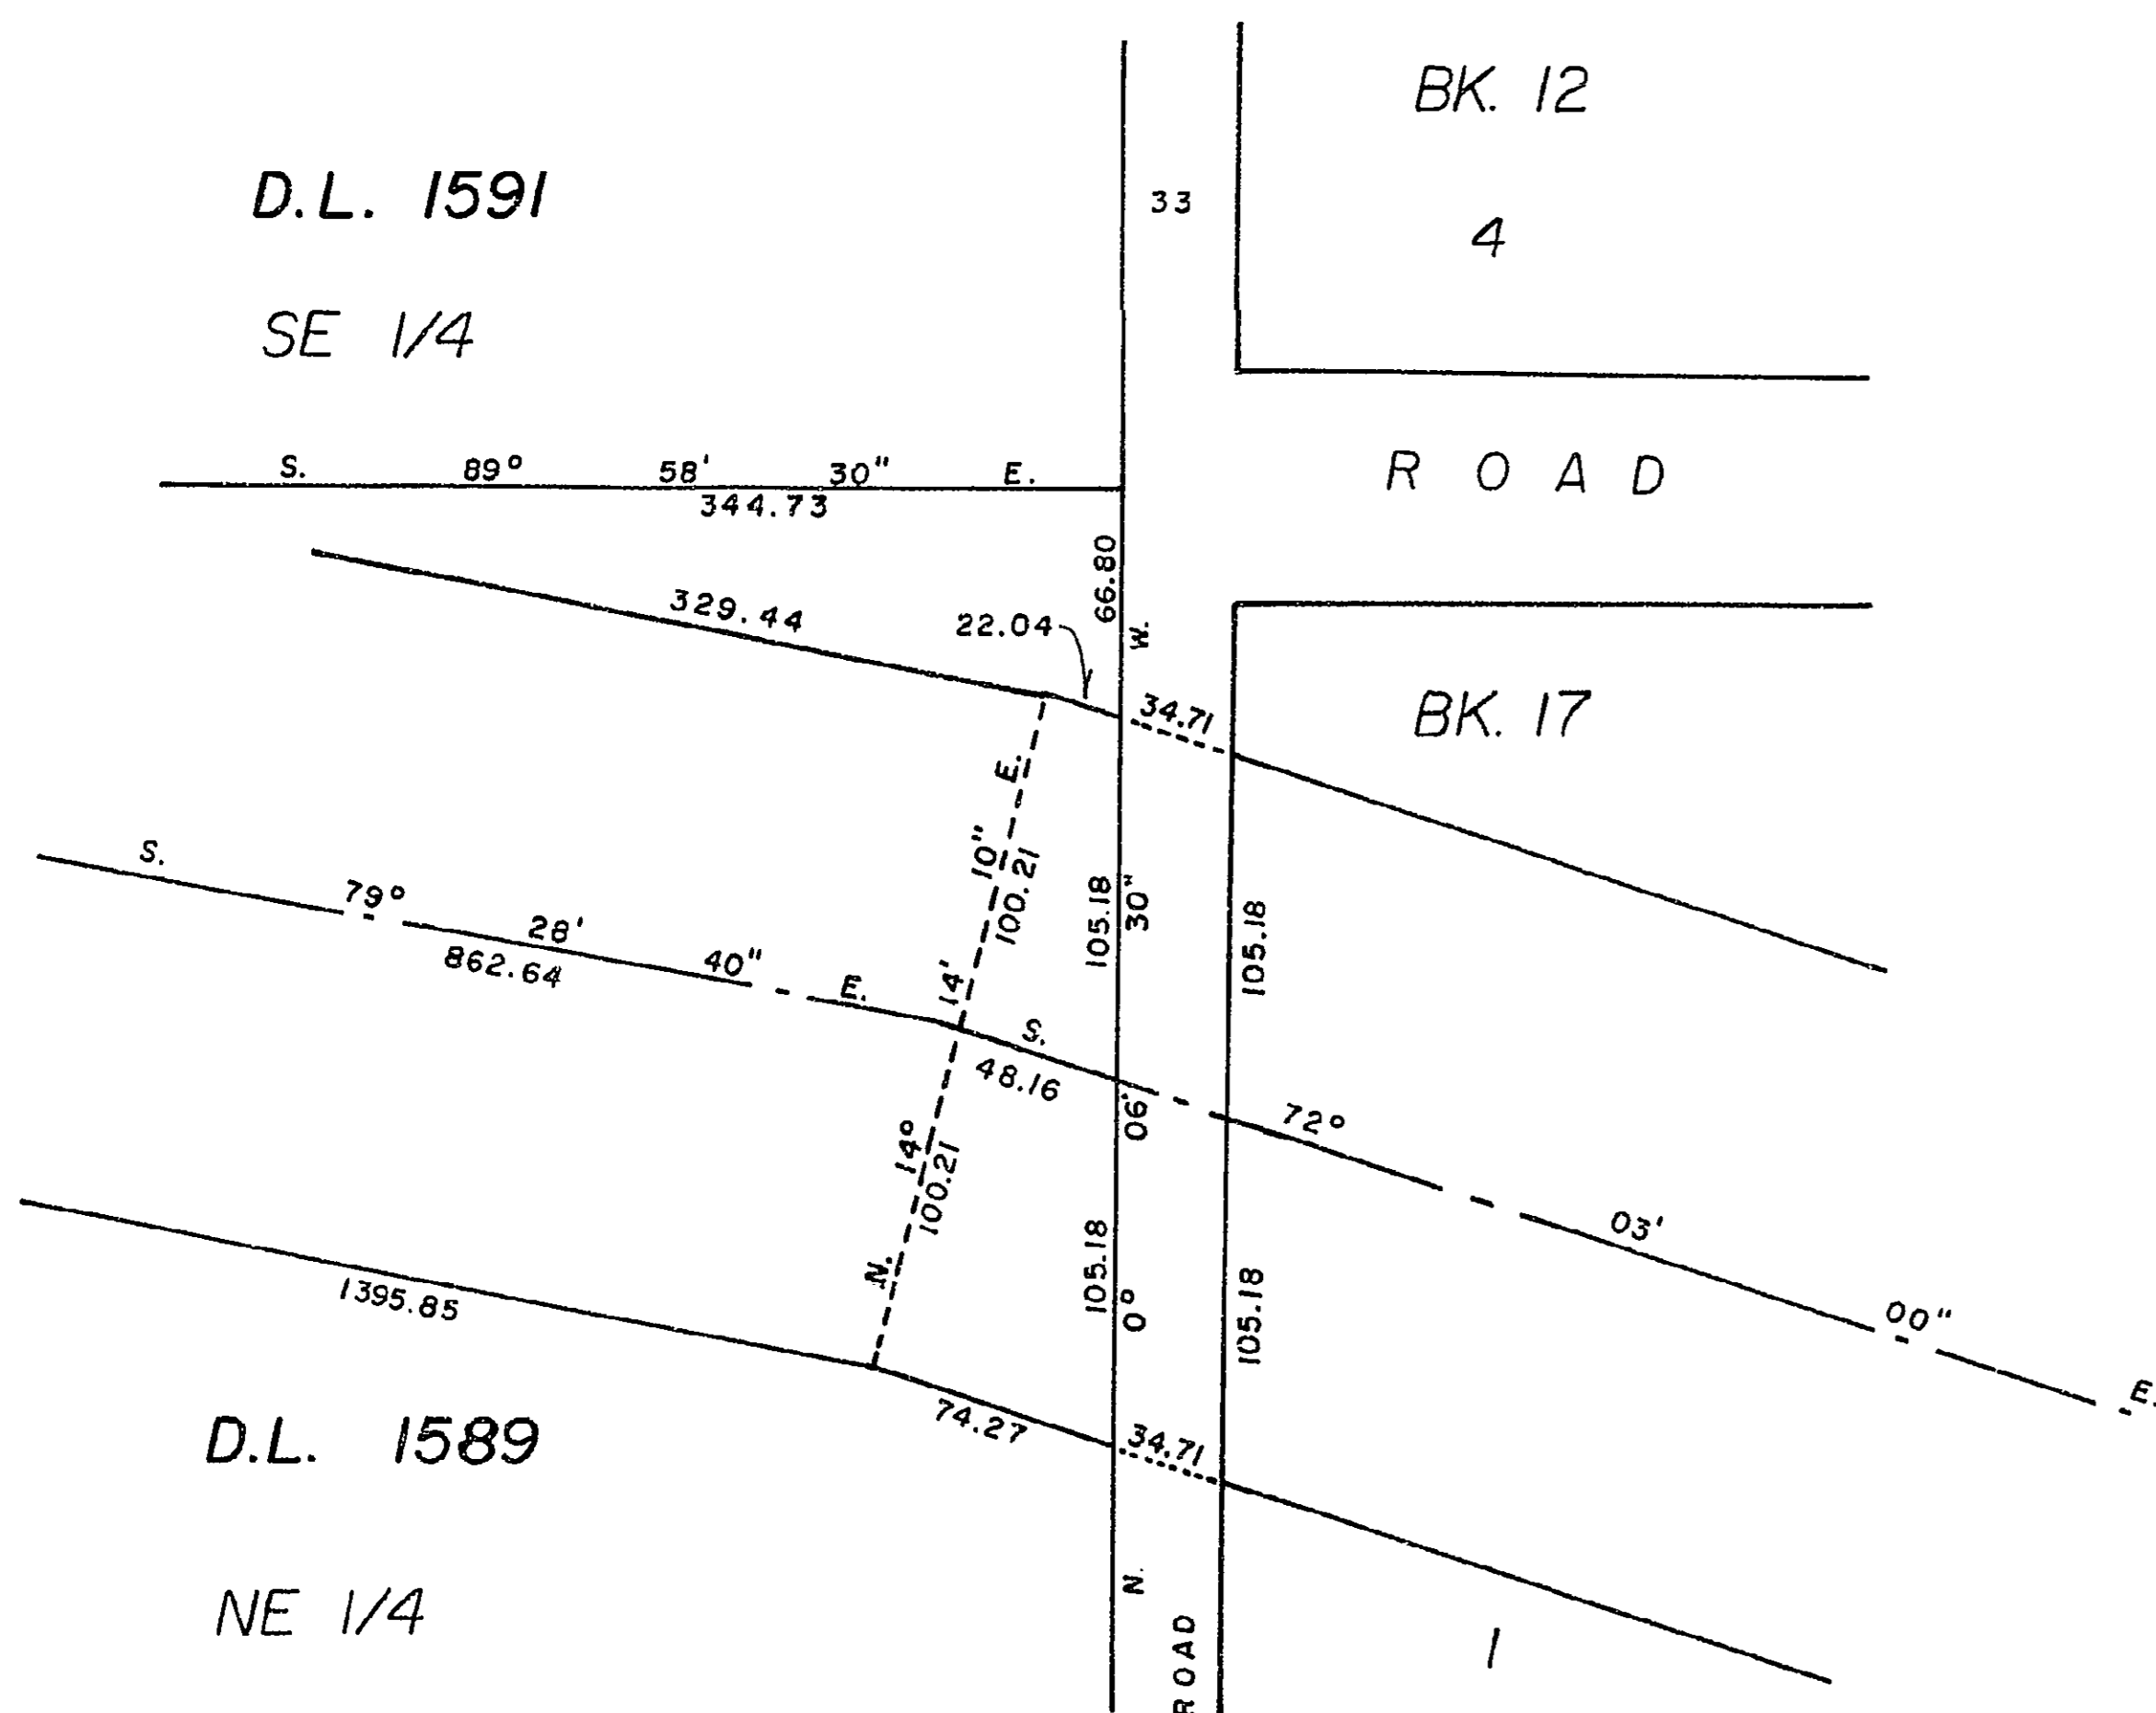

D.L.	1592
1	2
BK	12
4	3
ROAD	
BK	17
1	2
1	2
BK	18
4	3
1	2
BK	19
4	3
D.L.	1593
POSTING	PLAN 54326

PLAN No. **19125**

Deposited in the Land Registry Office at this 25th day of JANUARY, 1971

*[Signature]*  
Deputy Registrar

Dated this 18th day of JANUARY, 1971

*[Signature]*  
Chairman, British Columbia Hydro and Power Authority

*[Signature]*  
Secretary, British Columbia Hydro and Power Authority

Certified correct according to Land Registry Office records

*[Signature]*  
British Columbia Land Surveyor this 7th day of January, 1971